
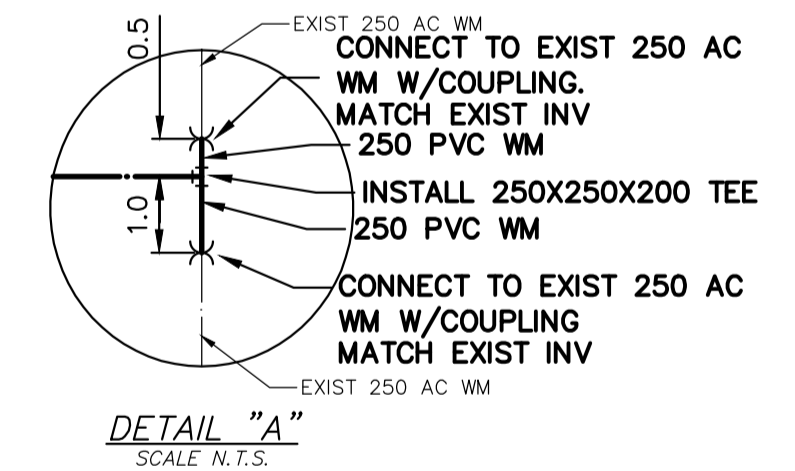


**WATER SERVICE INFORMATION**

ADDRESS	SIZE (mm) MATERIAL (STREET)	SIZE (mm) MATERIAL (PROP.)	SHORT & LONG MEASUREMENT	CORP. LOCATION	REMARKS
163 ROWANDALE AVE	150 PVC	150 PVC	13.14 WEL HSE	OPP S/C	OUTSIDE WORK LIMITS
1068 HENDERSON HWY	25 CU	25 CU	3.86 EEL HSE	OPP S/C	OUTSIDE WORK LIMITS
1070 HENDERSON HWY	50 CU	50 CU	1.78 EWL HSE	0.3 W OF S/C	RECONNECT SERVICE
1074 HENDERSON HWY	50 CU	50 CU	5.03 SNL HSE	1.8 S OF S/C	OUTSIDE WORK LIMITS
RESIDENTIAL	CU	CU	19.570>NNL ROWANDALE AVE		


\* SERVICES TO BE RENEWED TO R. ALL OTHERS TO BE RECONNECTED

NOTE: CHAINAGES SHOWN ARE ALONG S. R. OF ROWANDALE AVENUE

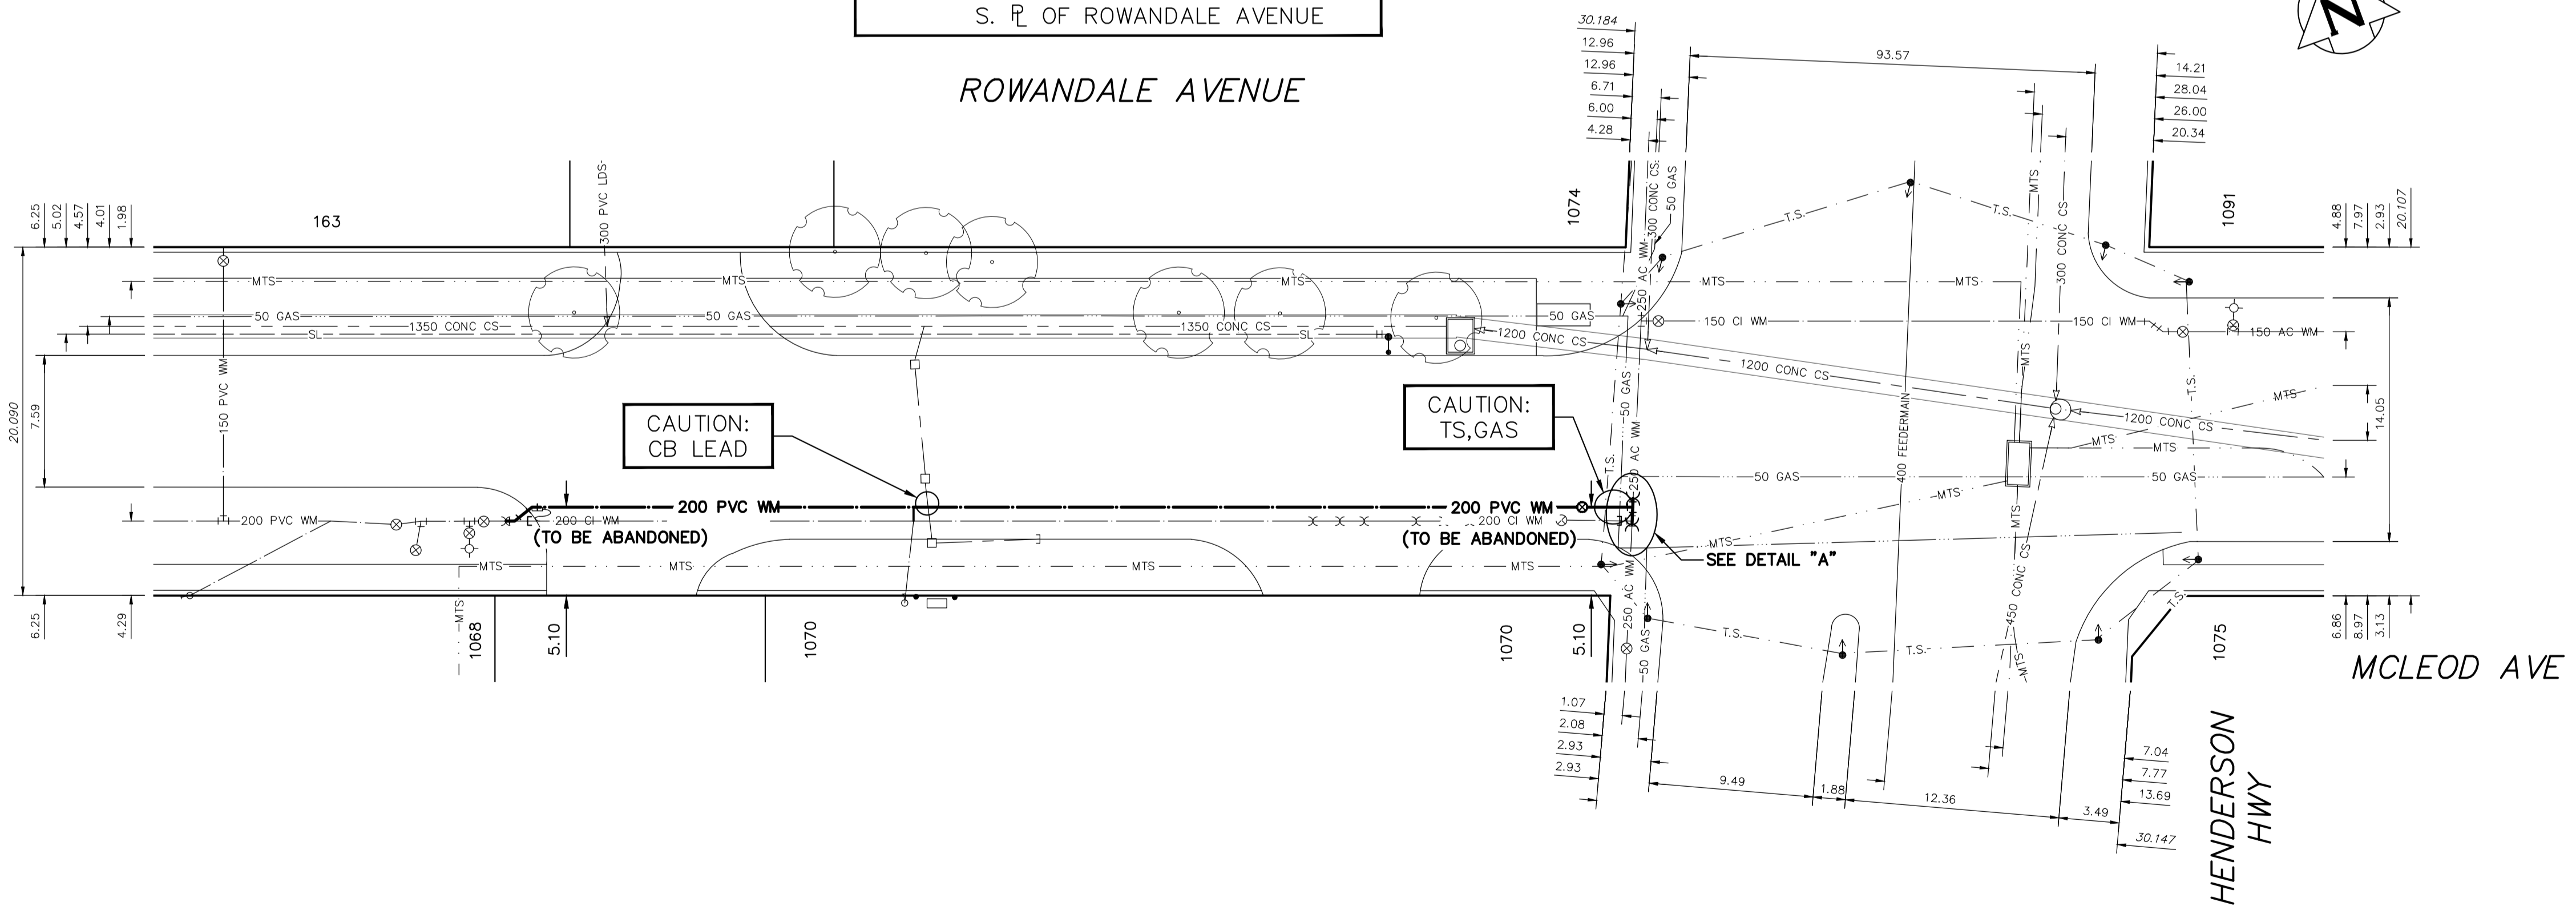

FOR INDEX SEE D-16167

NOTE: ALL VALVES TO BE INSTALLED COUNTERCLOCKWISE TO CLOSE

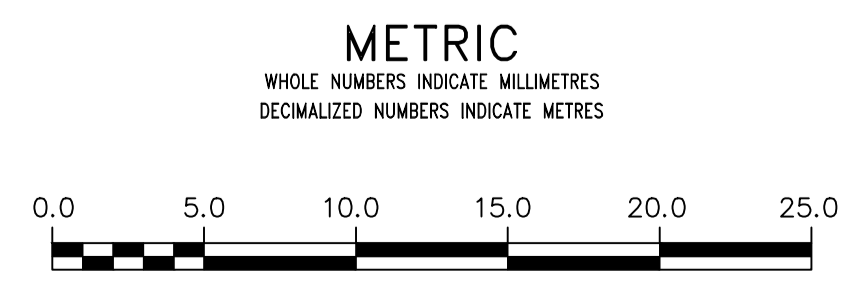

**WARNING**  
 IF POWER EQUIPMENT OR EXPLOSIVES ARE TO BE USED FOR EXCAVATION ON THIS PROJECT THE CONTRACTOR MUST:  
 1) NOTIFY THE GAS COMPANY OF THE PROPOSED LOCATION OF EXCAVATION.  
 2) TAKE PRECAUTION TO AVOID DAMAGE TO GAS COMPANY INSTALLATIONS.  
 SEE PROVINCIAL REGULATION 210/72 FOR DETAILS

**LOCATION APPROVED**  
 UNDERGROUND STRUCTURES  
 SUPV. U/G STRUCTURES COMMITTEE DATE  
 NOTE:  
 LOCATION OF UNDERGROUND STRUCTURES AS SHOWN ARE BASED ON THE BEST INFORMATION AVAILABLE BUT NO GUARANTEE IS GIVEN THAT ALL EXISTING UTILITIES ARE SHOWN OR THAT THE GIVEN LOCATIONS ARE EXACT. CONFIRMATION OF EXISTENCE AND EXACT LOCATION OF ALL SERVICES MUST BE OBTAINED FROM THE INDIVIDUAL UTILITIES BEFORE PROCEEDING WITH CONSTRUCTION.

VERTICAL DATUM: CGVD28 (HT2.0 Geoid)  
 HORIZONTAL DATUM: NAD83 (June 1990), Zone 14

NO.	REVISIONS	DATE	BY

DESIGNED BY	JB	CHECKED BY	SC
DRAWN BY	AJ	APPROVED BY	KZ
SCALE:			
HORIZONTAL	1:250		
VERTICAL	1:50		
DATE	2022 03 14		
PLOT DATE:	2022 03 14		

ENGINEER'S SEAL  
 CONSULTANT DRAWING NUMBER

**THE CITY OF WINNIPEG**  
 WATER AND WASTE DEPARTMENT  
 ENGINEERING DIVISION

2022 WATER MAIN RENEWALS  
 CONTRACT 1  
 ROWANDALE AVENUE  
 70 W OF HENDERSON HIGHWAY TO HENDERSON HIGHWAY

SHEET 11 OF 11  
 CITY DRAWING NUMBER  
 D-16176