
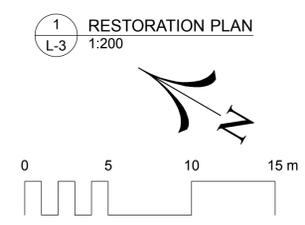
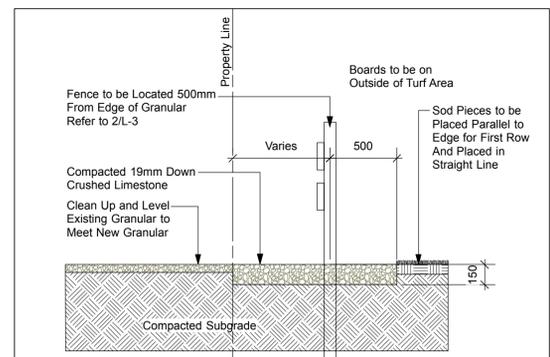
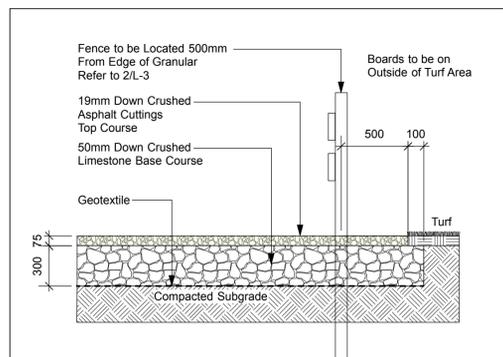


Location of underground structures as shown are based on the best information available but no guarantee is given that all existing utilities are shown or that the given locations are exact. Confirmation of existence and exact location of all services must be obtained from the individual utilities before proceeding with construction.

DO NOT SCALE DRAWING - PLOT MAY NOT BE AT 100%

9			
8			
7			
6			
5			
4			
3			
2			
1			

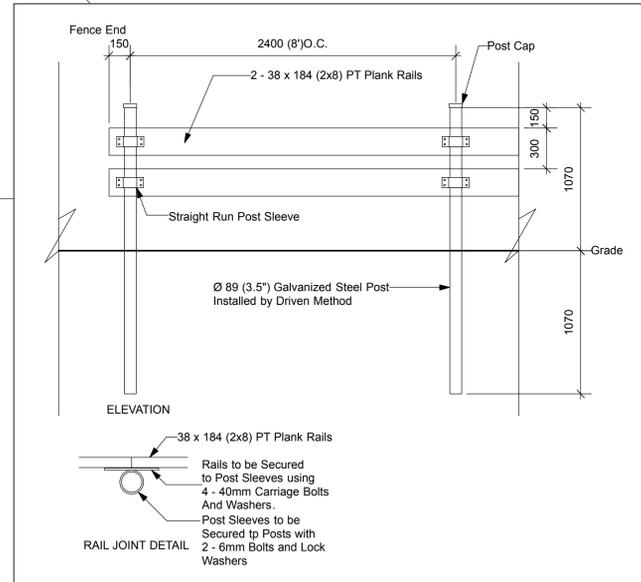

PROJECT
 PR RESTORATION
 409 MULVEY AVENUE
 WINNIPEG, MANITOBA

SCALE 1:200

DATE JANUARY 5, 2022

DRAWN BY LLW PROJECT NO. 2116

CHECKED BY DW DRAWING TITLE RESTORATION PLAN AND DETAILS

SHEET NO.