

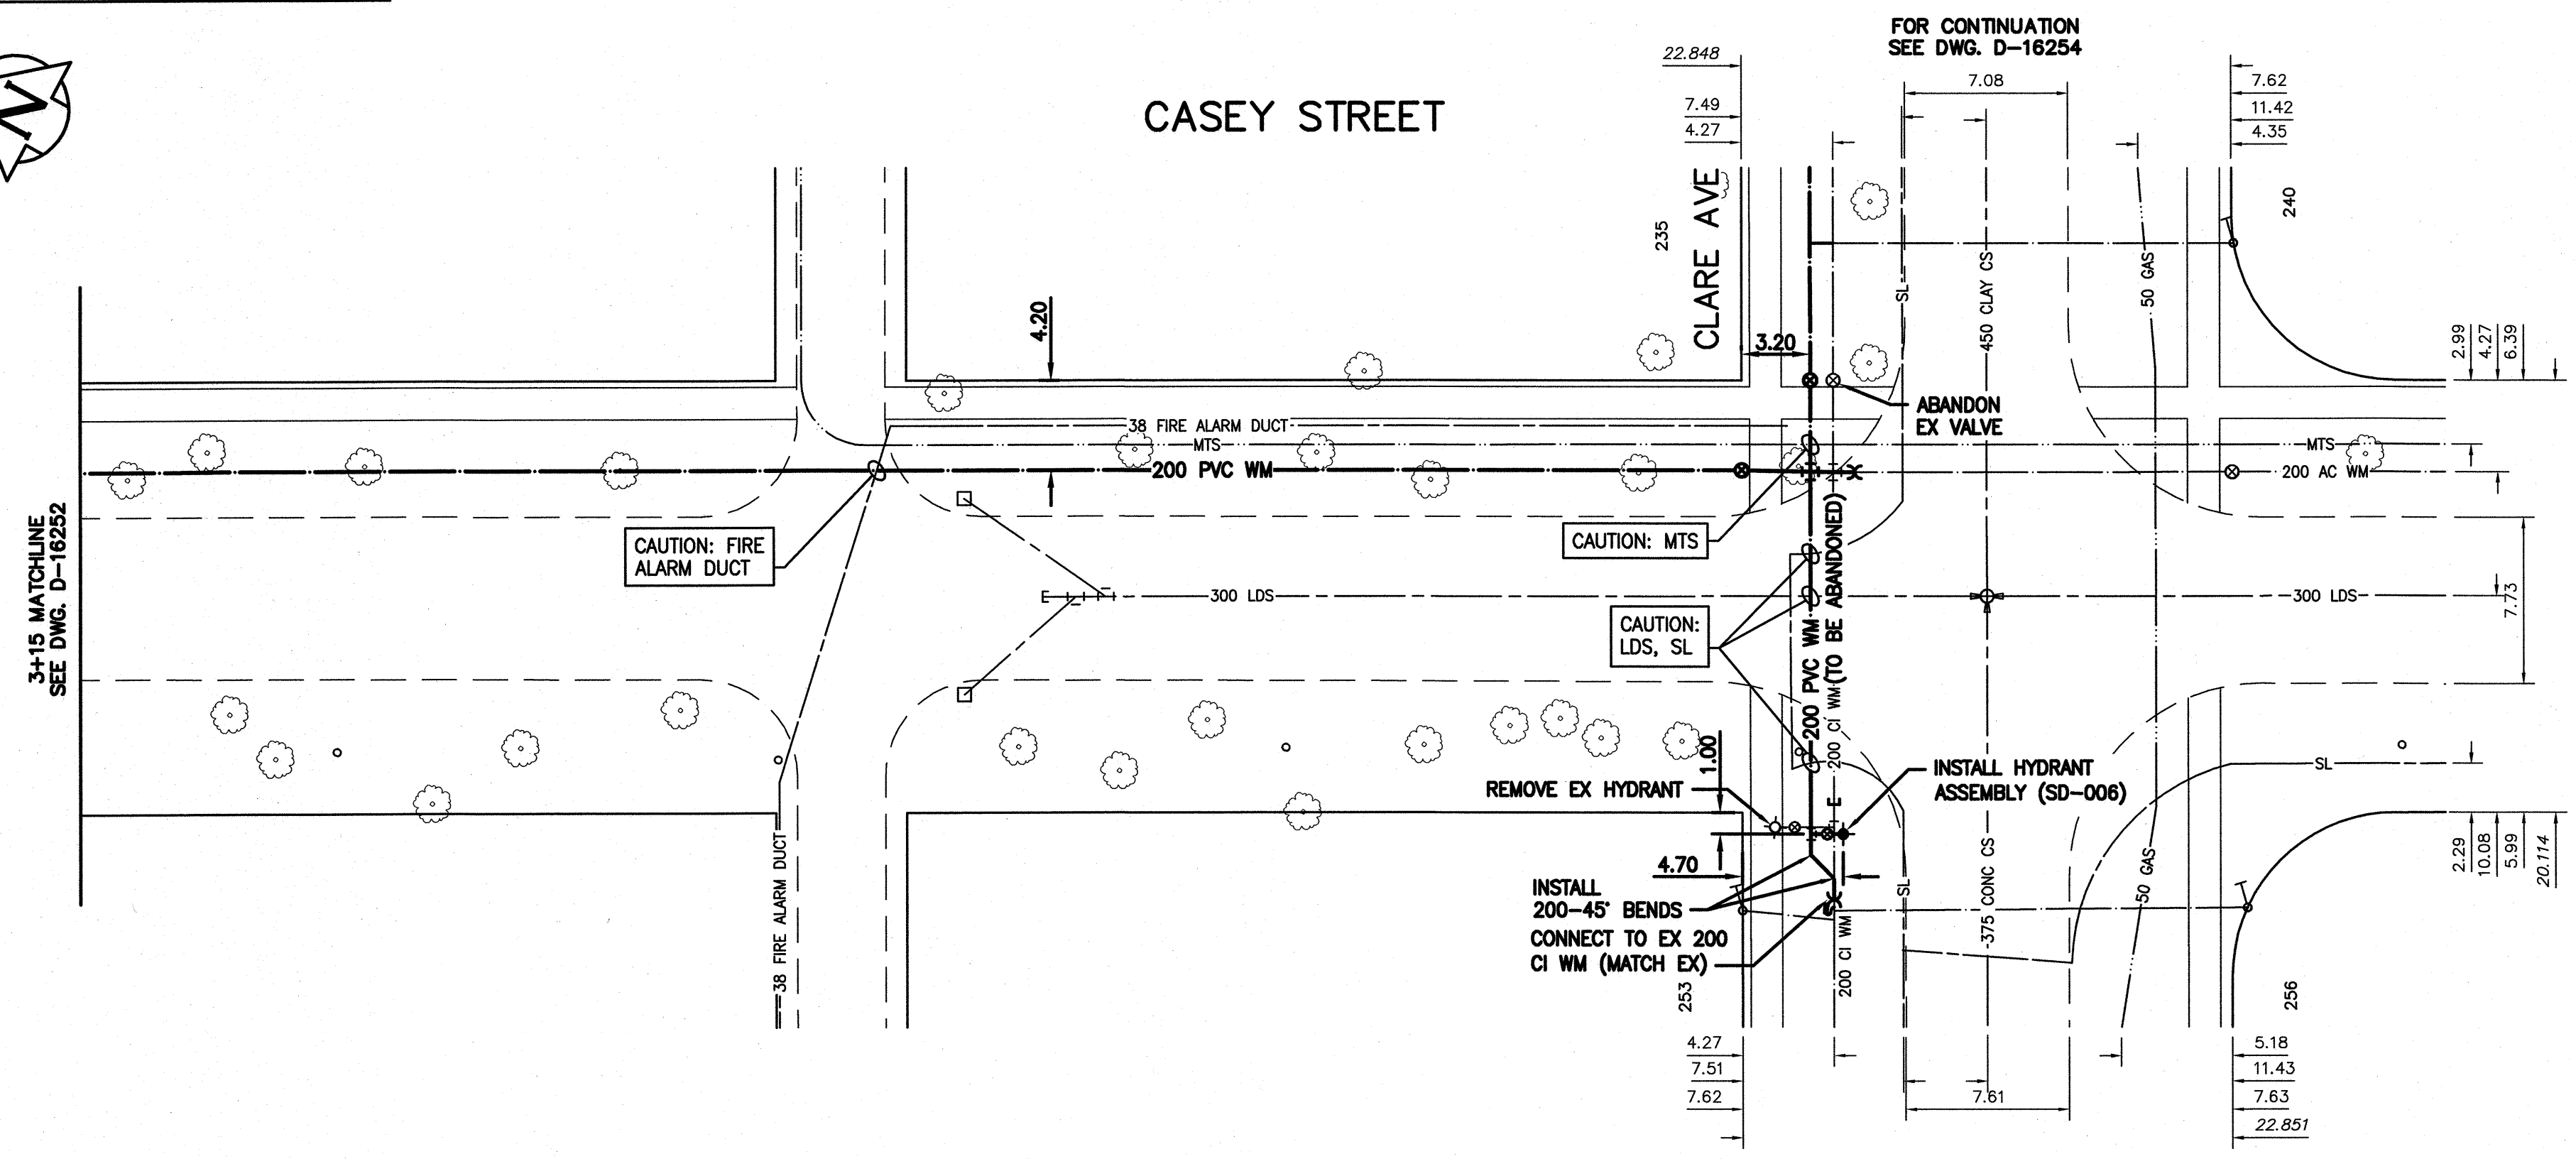


NOTE: CHAINAGES SHOWN ARE ALONG CENTRE LINE OF ROW

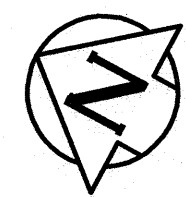

NOTE: VALVES TO BE INSTALLED COUNTER-CLOCKWISE TO CLOSE

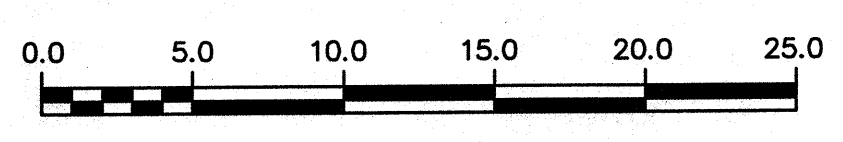

FOR INDEX SEE D-16245

METRIC  
WHOLE NUMBERS INDICATE MILLIMETRES  
DECIMALIZED NUMBERS INDICATE METRES

**ENGINEERS GEOSCIENTISTS MANITOBA**  
Certificate of Authorization  
Stantec Consulting Ltd.  
No. 1301

LOCATION APPROVED  
UNDERGROUND STRUCTURES

SUPV. U/G STRUCTURES COMMITTEE DATE

NOTE:  
LOCATION OF UNDERGROUND STRUCTURES AS SHOWN ARE BASED ON THE BEST INFORMATION AVAILABLE BUT NO GUARANTEE IS GIVEN THAT ALL EXISTING UTILITIES ARE SHOWN OR THAT THE GIVEN LOCATIONS ARE EXACT. CONFIRMATION OF EXISTENCE AND EXACT LOCATION OF ALL UTILITIES MUST BE OBTAINED FROM THE INDIVIDUAL UTILITIES BEFORE PROCEEDING WITH CONSTRUCTION.

B.M. 53-31 ELEV. 232.097	N.W. Cor. Baltimore Rd. & Hay St., Brass plug in 14.8m Conc. pile, 2.4m E. of W.L. Hay St., 2.4m S. of N.L. Baltimore Rd.		
01	ISSUED FOR TENDER	2022.04.22	RS
NO.	REVISIONS	DATE	BY

**Stantec**

DESIGNED BY	RS	CHECKED BY	RS
DRAWN BY	OS	APPROVED BY	RS
SCALE:	HORIZONTAL 1:250	RELEASED FOR CONSTRUCTION	
	VERTICAL 1:50	DATE	2022.03.01
		DATE	APR 22 2022

PLOT DATE: 2022 04 21

ENGINEER'S SEAL

2022-04-22  
SHERLOCK  
Member  
24045  
REGISTERED PROFESSIONAL ENGINEER

CONSULTANT DRAWING NUMBER  
C-208

**THE CITY OF WINNIPEG**  
WATER AND WASTE DEPARTMENT  
ENGINEERING DIVISION

2022 WATERMAIN RENEWALS  
CONTRACT 5  
CASEY STREET  
6.5 S OF BALFOUR AVENUE TO  
CLARE AVENUE

SHEET 10 OF 16  
CITY DRAWING NUMBER  
D-16253

TENDER NUMBER: 189-2022  
CONTRACT NUMBER: 5

FILE PATH: v:\112\active\11220591\0300\_drawing\0302\_sheet\_files\02\_civil\20591c-206\_cosey