



NOTE: CHAINAGES SHOWN ARE ALONG CENTRE LINE OF ROW

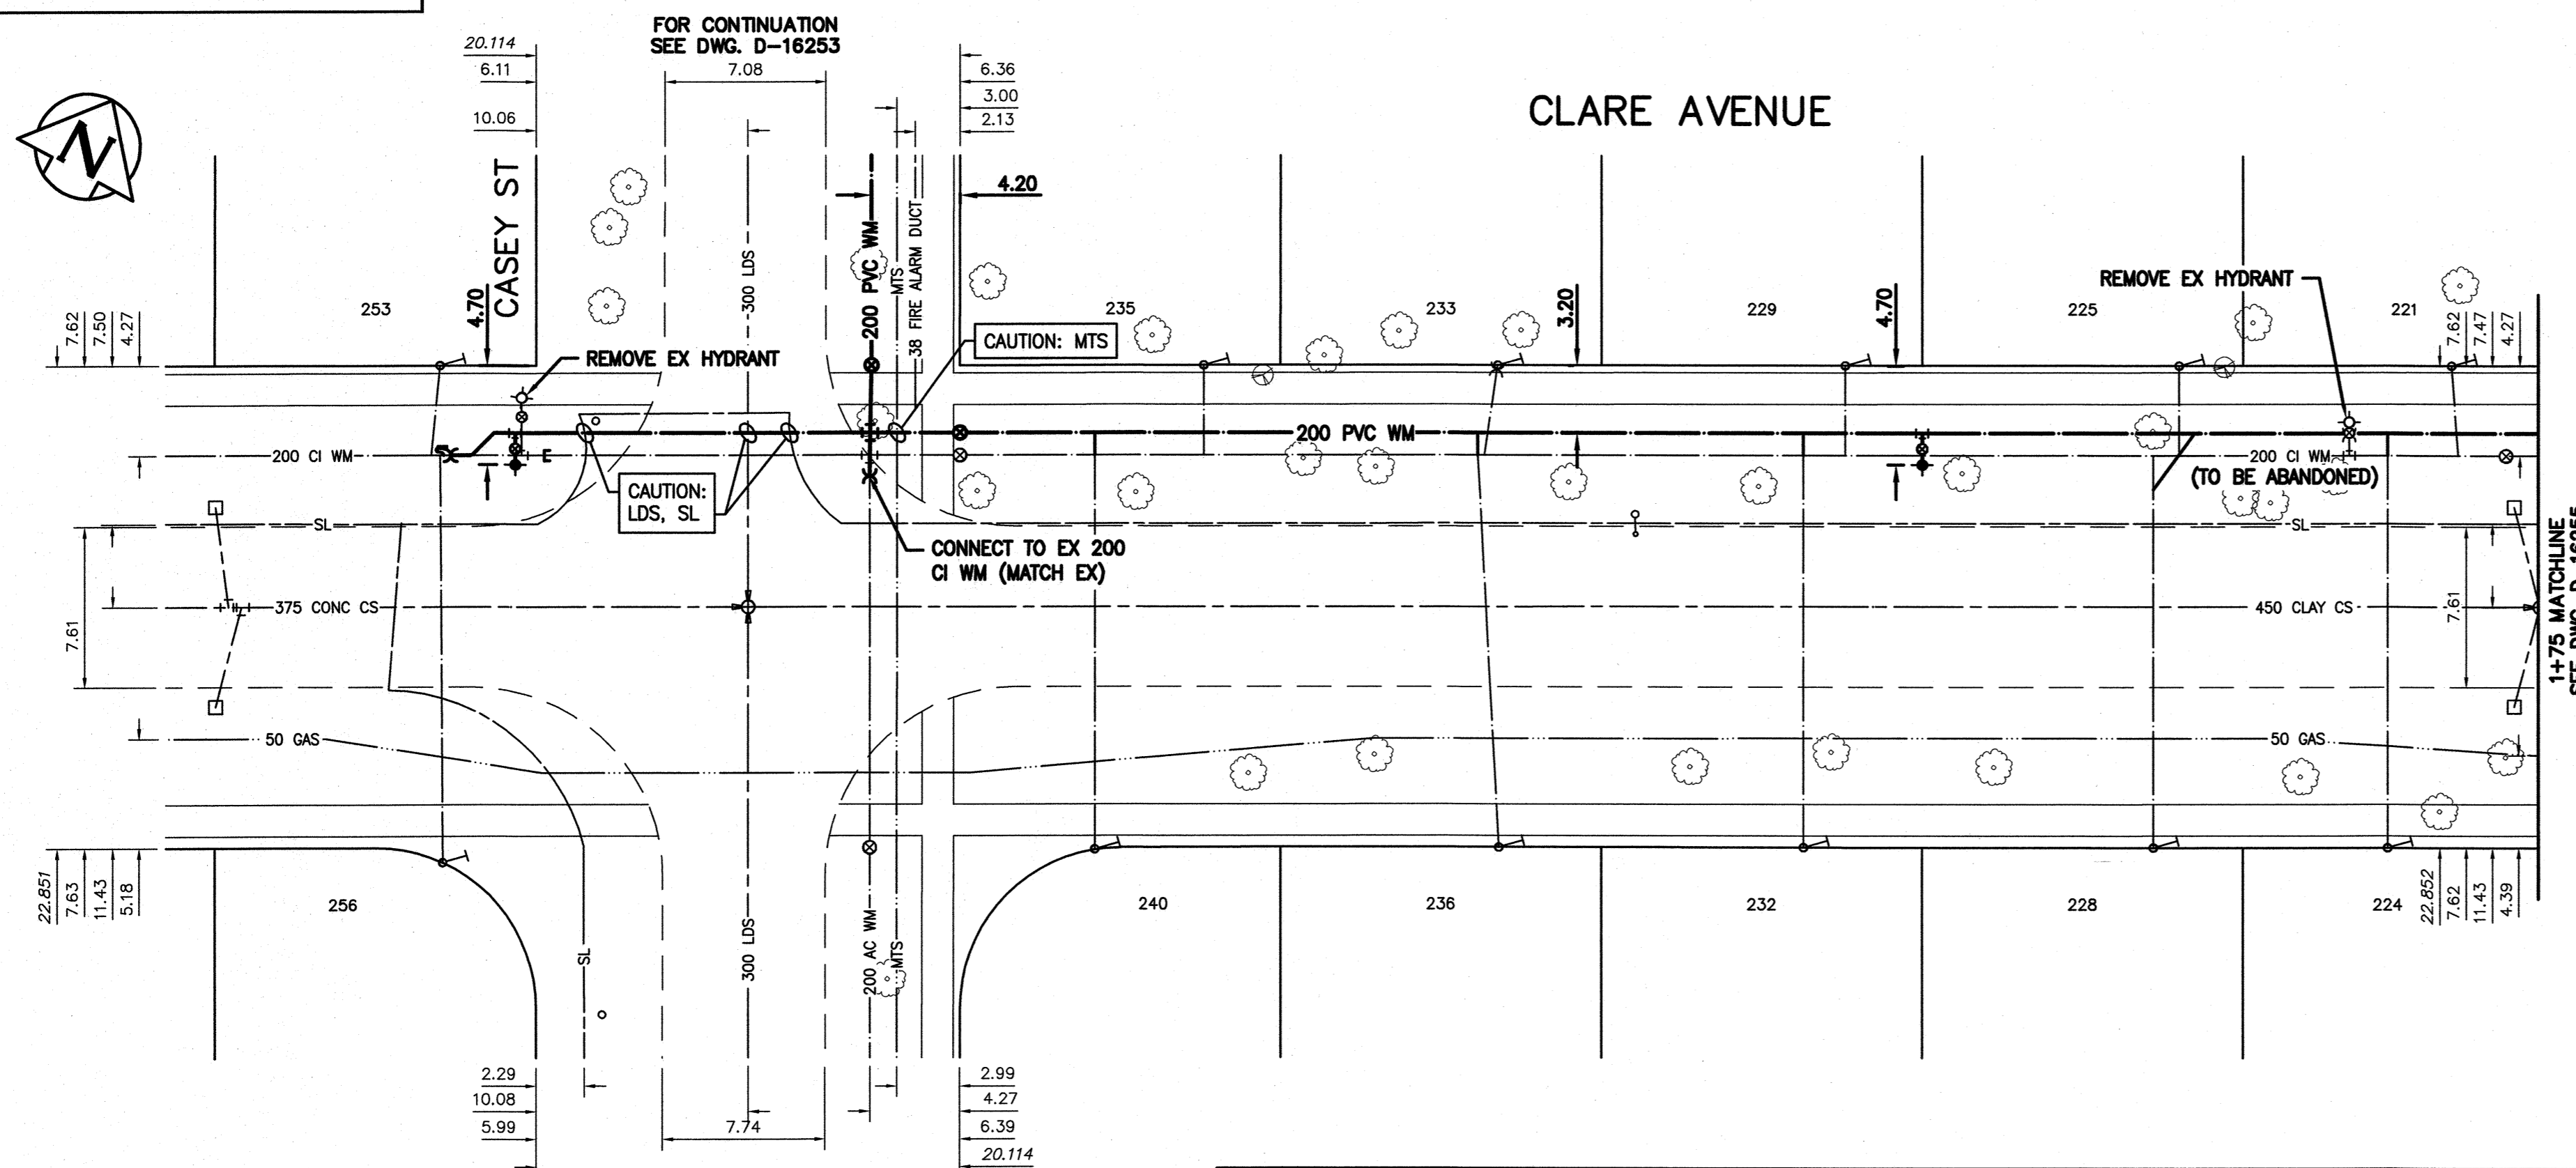

ADDRESS	PIPE SIZE & MATERIAL (STREET)	PIPE SIZE & MATERIAL (PROP.)	SHORT & LONG MEASUREMENT	CORP. LOCATION	REMARKS
240 CLARE AVE	CU	CU	15.00 EWL HSE	OPP S/C	RECONNECT SERVICE
RESIDENTIAL	20	20	21.00 EEL CASEY		
236 CLARE AVE	CU	CU	9.00 WEL HSE	OPP S/C	RECONNECT SERVICE
RESIDENTIAL	20	20	84.00 EEL CASEY		
235 CLARE AVE	CU	CU	5.00 WEL HSE	OPP S/C	RECONNECT SERVICE
RESIDENTIAL	20	20	38.00 E CASEY		
233 CLARE AVE	CU	CU	4.90 WELL		RECONNECT SERVICE
RESIDENTIAL	20	20			
232 CLARE AVE	CU	CU	13.00 WEL HSE	OPP S/C	RECONNECT SERVICE
RESIDENTIAL	20	20	131.50 EEL CASEY		
229 CLARE AVE	CU	LEAD	3.50 W/ELL	OPP S/C	RECONNECT SERVICE
RESIDENTIAL	20	12	138.00 EEL CASEY		
228 CLARE AVE	CU	CU	6.50 WEL HSE	OPP S/C	RECONNECT SERVICE
RESIDENTIAL	20	20	188.00 EEL HAY		
225 CLARE AVE	CU	LEAD	1.00 EEL CELLAR	SAME AS S/C	RECONNECT SERVICE
RESIDENTIAL	20	12	190.00 EEL CASEY		
224 CLARE AVE	CU	CU	14.00 EWL HSE	OPP S/C	RECONNECT SERVICE
RESIDENTIAL	20	20	222.50 EEL CASEY		
221 CLARE AVE	CU	CU	3.50 WEL HSE	1.0 E S/C	RECONNECT SERVICE
RESIDENTIAL	20	20	232.50 EEL CASEY		

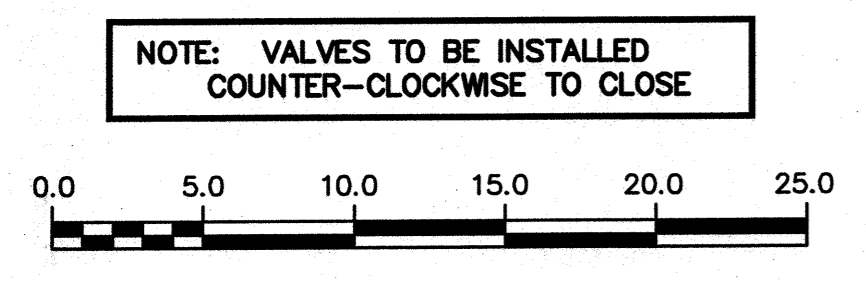

NOTE: VALVES TO BE INSTALLED COUNTER-CLOCKWISE TO CLOSE

FOR INDEX SEE D-16245

METRIC
WHOLE NUMBERS INDICATE MILLIMETRES
DECIMALIZED NUMBERS INDICATE METRES

ENGINEERS GEOSCIENTISTS MANITOBA
Certificate of Authorization
Stantec Consulting Ltd.
No. 1301

LOCATION APPROVED UNDERGROUND STRUCTURES

SUPV. U/G STRUCTURES COMMITTEE DATE

NOTE:
LOCATION OF UNDERGROUND STRUCTURES AS SHOWN ARE BASED ON THE BEST INFORMATION AVAILABLE BUT NO GUARANTEE IS GIVEN THAT ALL EXISTING UTILITIES ARE SHOWN OR THAT THE GIVEN LOCATIONS ARE EXACT. CONFIRMATION OF EXISTENCE AND EXACT LOCATION OF ALL SERVICES MUST BE OBTAINED FROM THE INDIVIDUAL UTILITIES BEFORE PROCEEDING WITH CONSTRUCTION.

B.M. 53-31 ELEV. 232.097	N.W. Cor. Baltimore Rd. & Hoy St., Brass plug in 14.8m Conc. pile, 2.4m E. of W.L. Hoy St., 2.4m S. of N.L. Baltimore Rd.
DESIGNED BY	RS
CHECKED BY	RS
DRAWN BY	OS
APPROVED BY	RS
SCALE:	HORIZONTAL 1:250 VERTICAL 1:50
DATE	2022.03.01
DATE	2022.04.22
DATE	2022.04.22

Stantec


DESIGNED BY: RS
CHECKED BY: RS
DRAWN BY: OS
APPROVED BY: RS

SCALE: HORIZONTAL 1:250
VERTICAL 1:50

DATE: 2022.03.01

DATE: 2022.04.22

DATE: 2022.04.22

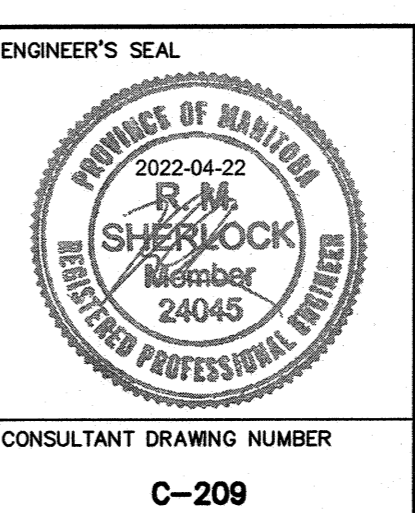

THE CITY OF WINNIPEG
WATER AND WASTE DEPARTMENT
ENGINEERING DIVISION

2022 WATERMAIN RENEWALS
CONTRACT 5
CLARE AVENUE
4.1 W OF CASEY STREET TO
75.0 E OF CASEY STREET

SHEET 11 OF 16
CITY DRAWING NUMBER
D-16254

CONSULTANT DRAWING NUMBER
C-209

TENDER NUMBER: 189-2022
CONTRACT NUMBER: 5

FILE PATH: v:\112\active\11220591\0300_drawing\0302_sheet_files\02_civil\20591c-209_clare