

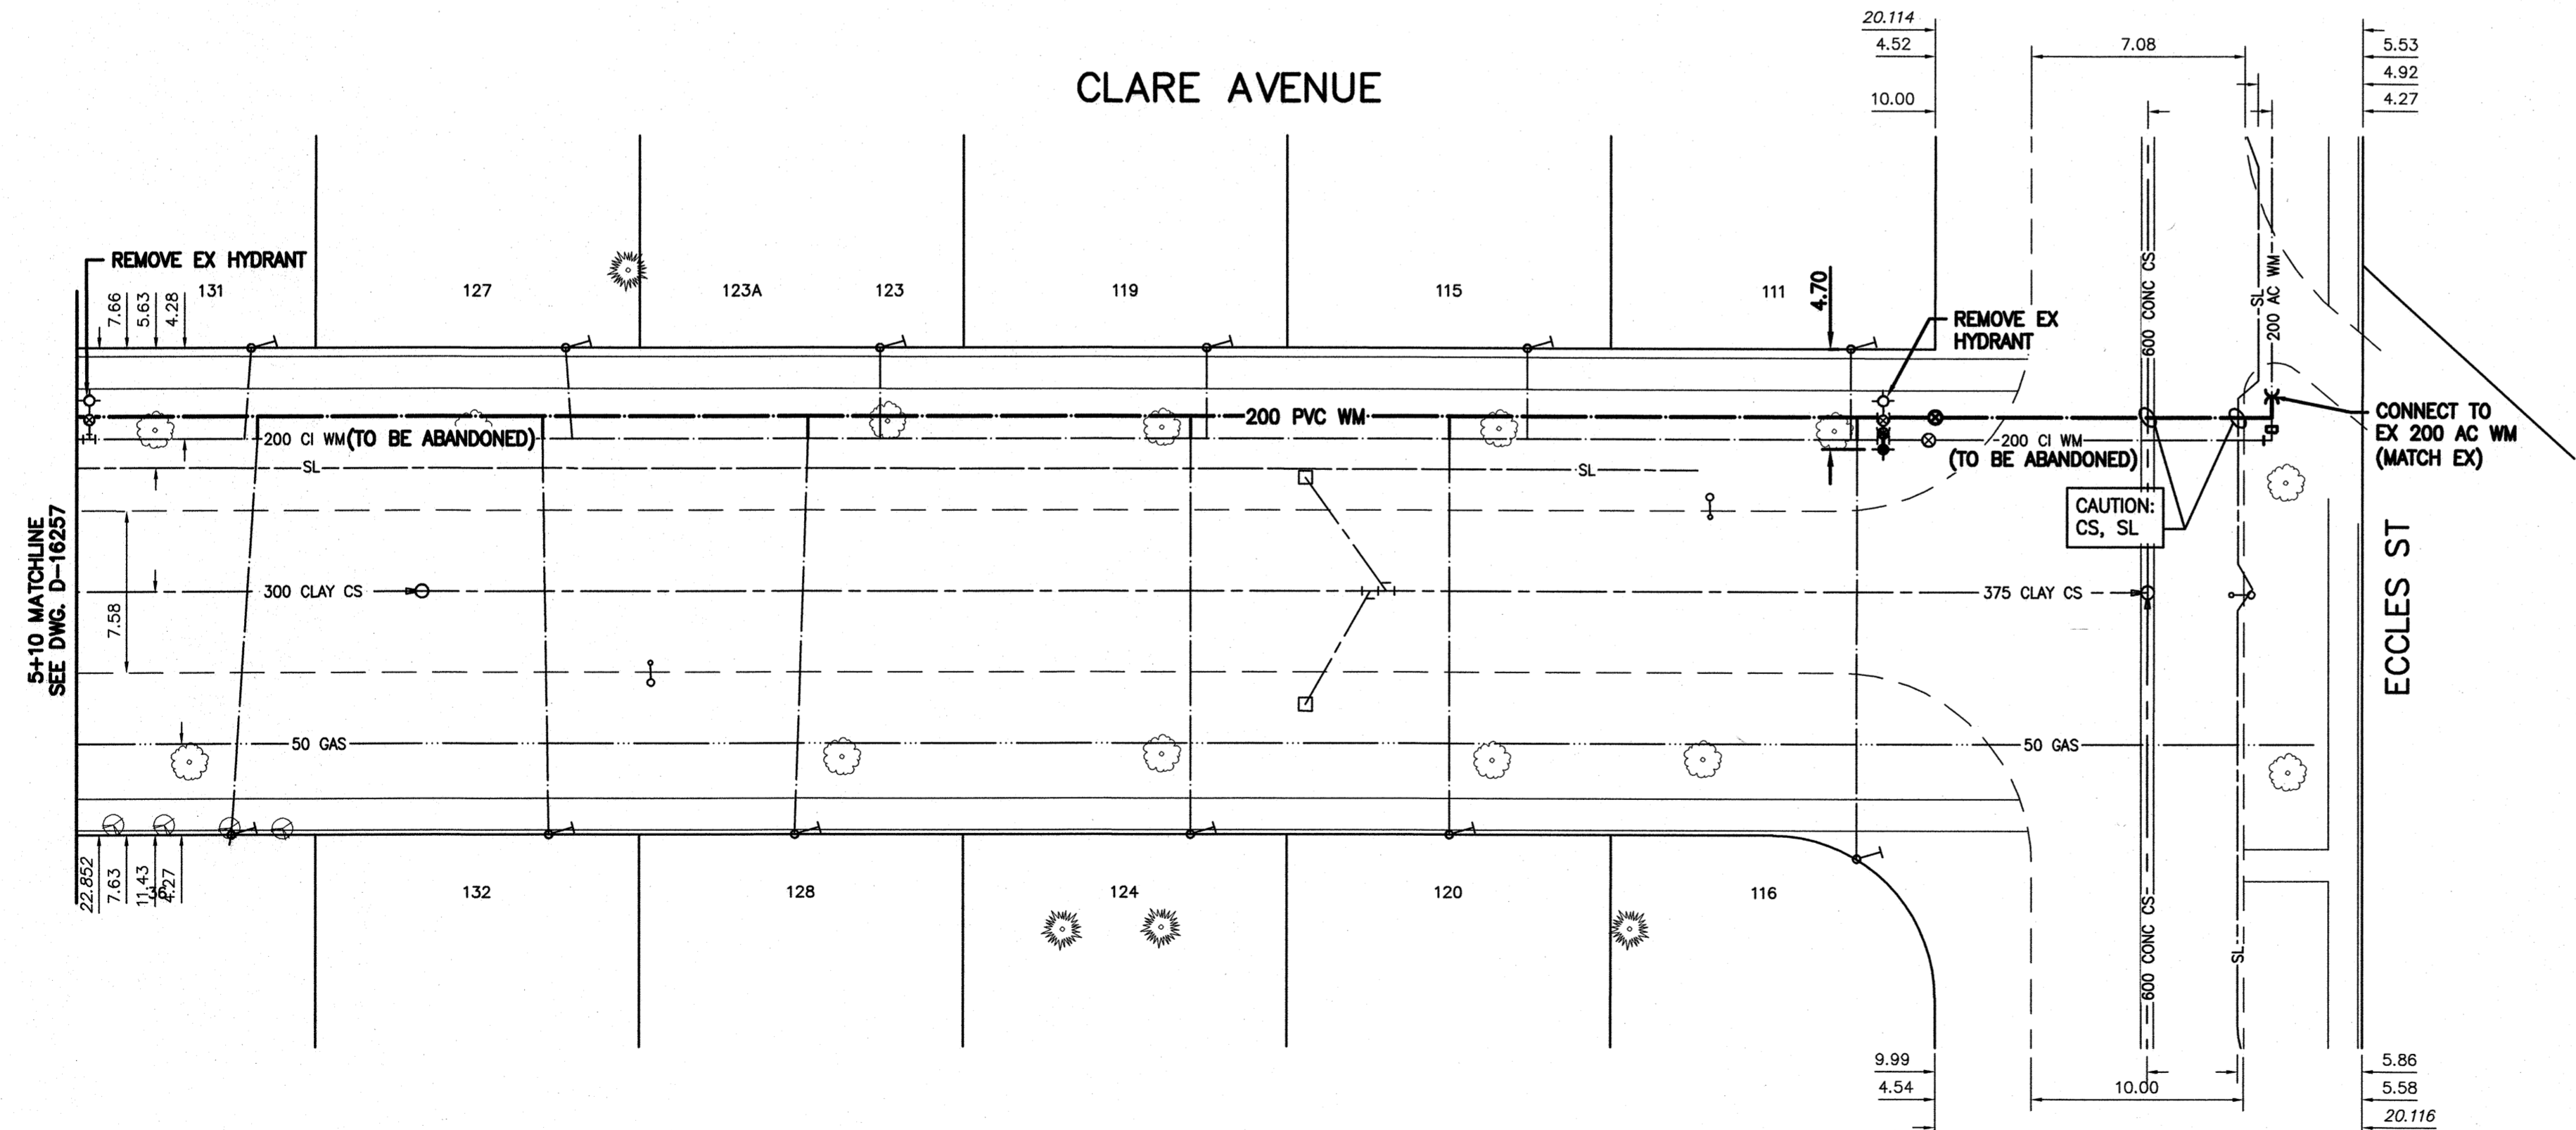


NOTE: CHAINAGES SHOWN ARE ALONG CENTRE LINE OF ROW

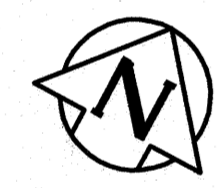

ADDRESS	PIPE SIZE & MATERIAL (STREET)	PIPE SIZE & MATERIAL (PROP.)	SHORT & LONG MEASUREMENT	CORP. LOCATION	REMARKS
136 CLARE AVE	CU	CU	3.00 WEL HSE	4.0 E S/C	RECONNECT SERVICE
RESIDENTIAL	20	20	237.00 EEL MABEL		
132 CLARE AVE	CU	CU	4.00 WEL HSE	1.0 W S/C	RECONNECT SERVICE
RESIDENTIAL	20	20	286.00 EEL MABEL		
131 CLARE AVE	CU	CU	1.50 WEL HSE	1.0 W S/C	RECONNECT SERVICE
RESIDENTIAL	20	20	240.00 EEL MABEL		
128 CLARE AVE	CU	CU	3.66 W/E H/L	2.0 E S/C	RECONNECT SERVICE
RESIDENTIAL	20	20	324.00 EEL MABEL		
127 CLARE AVE	CU	CU	2.50 WEL HSE	1.0 E S/C	RECONNECT SERVICE
RESIDENTIAL	20	20	211.50 WWL ECCLES		
124 CLARE AVE	CU	CU	4.00 WEL HSE	OPP S/C	RECONNECT SERVICE
RESIDENTIAL	20	20	115.00 WWL ECCLES		
123 CLARE AVE	CU	CU	3.70 WEL HSE	OPP S/C	RECONNECT SERVICE
RESIDENTIAL	20	20	163.00 WWL ECCLES		
120 CLARE AVE	CU	CU	14.50 WEL HSE	OPP S/C	RECONNECT SERVICE
RESIDENTIAL	20	20	75.00 WWL ECCLES		
119 CLARE AVE	CU	CU	3.50 WEL HSE	OPP S/C	RECONNECT SERVICE
RESIDENTIAL	20	20	112.50 WWL ECCLES		
116 CLARE AVE	CU	CU	2.00 WEL HSE	OPP S/C	RECONNECT SERVICE
RESIDENTIAL	20	20	488.00 EEL MABEL		
115 CLARE AVE	CU	CU	4.30 SNL HSE	OPP S/C	RECONNECT SERVICE
RESIDENTIAL	20	20	63.00 WWL ECCLES		
111 CLARE AVE	CU	CU	2.00 WEL HSE	OPP S/C	RECONNECT SERVICE
RESIDENTIAL	20	20	13.00 WWL ECCLES		

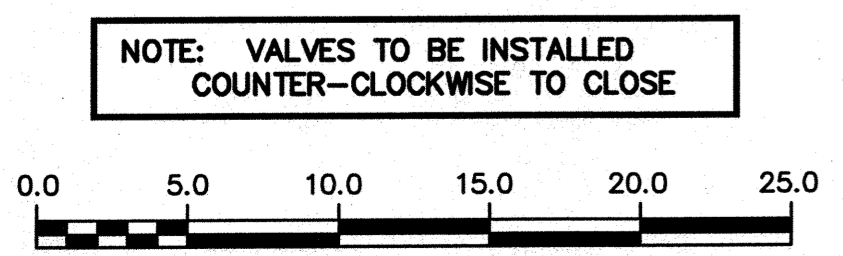

NOTE: VALVES TO BE INSTALLED COUNTER-CLOCKWISE TO CLOSE

FOR INDEX SEE D-16245

METRIC
WHOLE NUMBERS INDICATE MILLIMETRES
DECIMALIZED NUMBERS INDICATE METRES

ENGINEERS GEOSCIENTISTS MANITOBA
Certificate of Authorization
Stantec Consulting Ltd.
No. 1301

LOCATION APPROVED UNDERGROUND STRUCTURES		B.M. 53-31 N.W. Cor. Baltimore Rd. & Hay St., Brass plug in 14.8m Conc. pile, 2.4m E. of W.L. Hay St., 2.4m S. of N.L. Baltimore Rd.	
SUPV. U/G STRUCTURES COMMITTEE	DATE	DESIGNED BY	RS
NOTE:	LOCATION OF UNDERGROUND STRUCTURES AS SHOWN ARE BASED ON THE BEST INFORMATION AVAILABLE BUT NO GUARANTEE IS GIVEN THAT ALL EXISTING UTILITIES ARE SHOWN OR THAT THE GIVEN LOCATIONS ARE EXACT. CONFIRMATION OF EXISTENCE AND EXACT LOCATION OF ALL UTILITIES MUST BE OBTAINED FROM THE INDIVIDUAL UTILITIES BEFORE PROCEEDING WITH CONSTRUCTION.	CHECKED BY	RS
NO.	REVISIONS	DRAWN BY	OS
01	ISSUED FOR TENDER	APPROVED BY	RS
		RELEASED FOR CONSTRUCTION	
		DATE	2022.03.01
		DATE	2022.04.22
		DATE	2022.04.21

Stantec

DESIGNED BY: RS
CHECKED BY: RS
DRAWN BY: OS
APPROVED BY: RS

SCALE: HORIZONTAL 1:250
VERTICAL 1:50

RELEASED FOR CONSTRUCTION
DATE: APR 2022

ENGINEER'S SEAL

PROVINCE OF MANITOBA
2022-04-22
P.M. SHERLOCK
Member
24045
REGISTERED PROFESSIONAL ENGINEER

CONSULTANT DRAWING NUMBER
C-213

THE CITY OF WINNIPEG
WATER AND WASTE DEPARTMENT
ENGINEERING DIVISION

2022 WATERMAIN RENEWALS
CONTRACT 5
CLARE AVENUE
64.9 E OF MABEL STREET TO
ECCLES STREET

SHEET 15 OF 16
CITY DRAWING NUMBER
D-16258