


NOTE: CHAINAGES SHOWN ARE ALONG CENTRE LINE OF EX

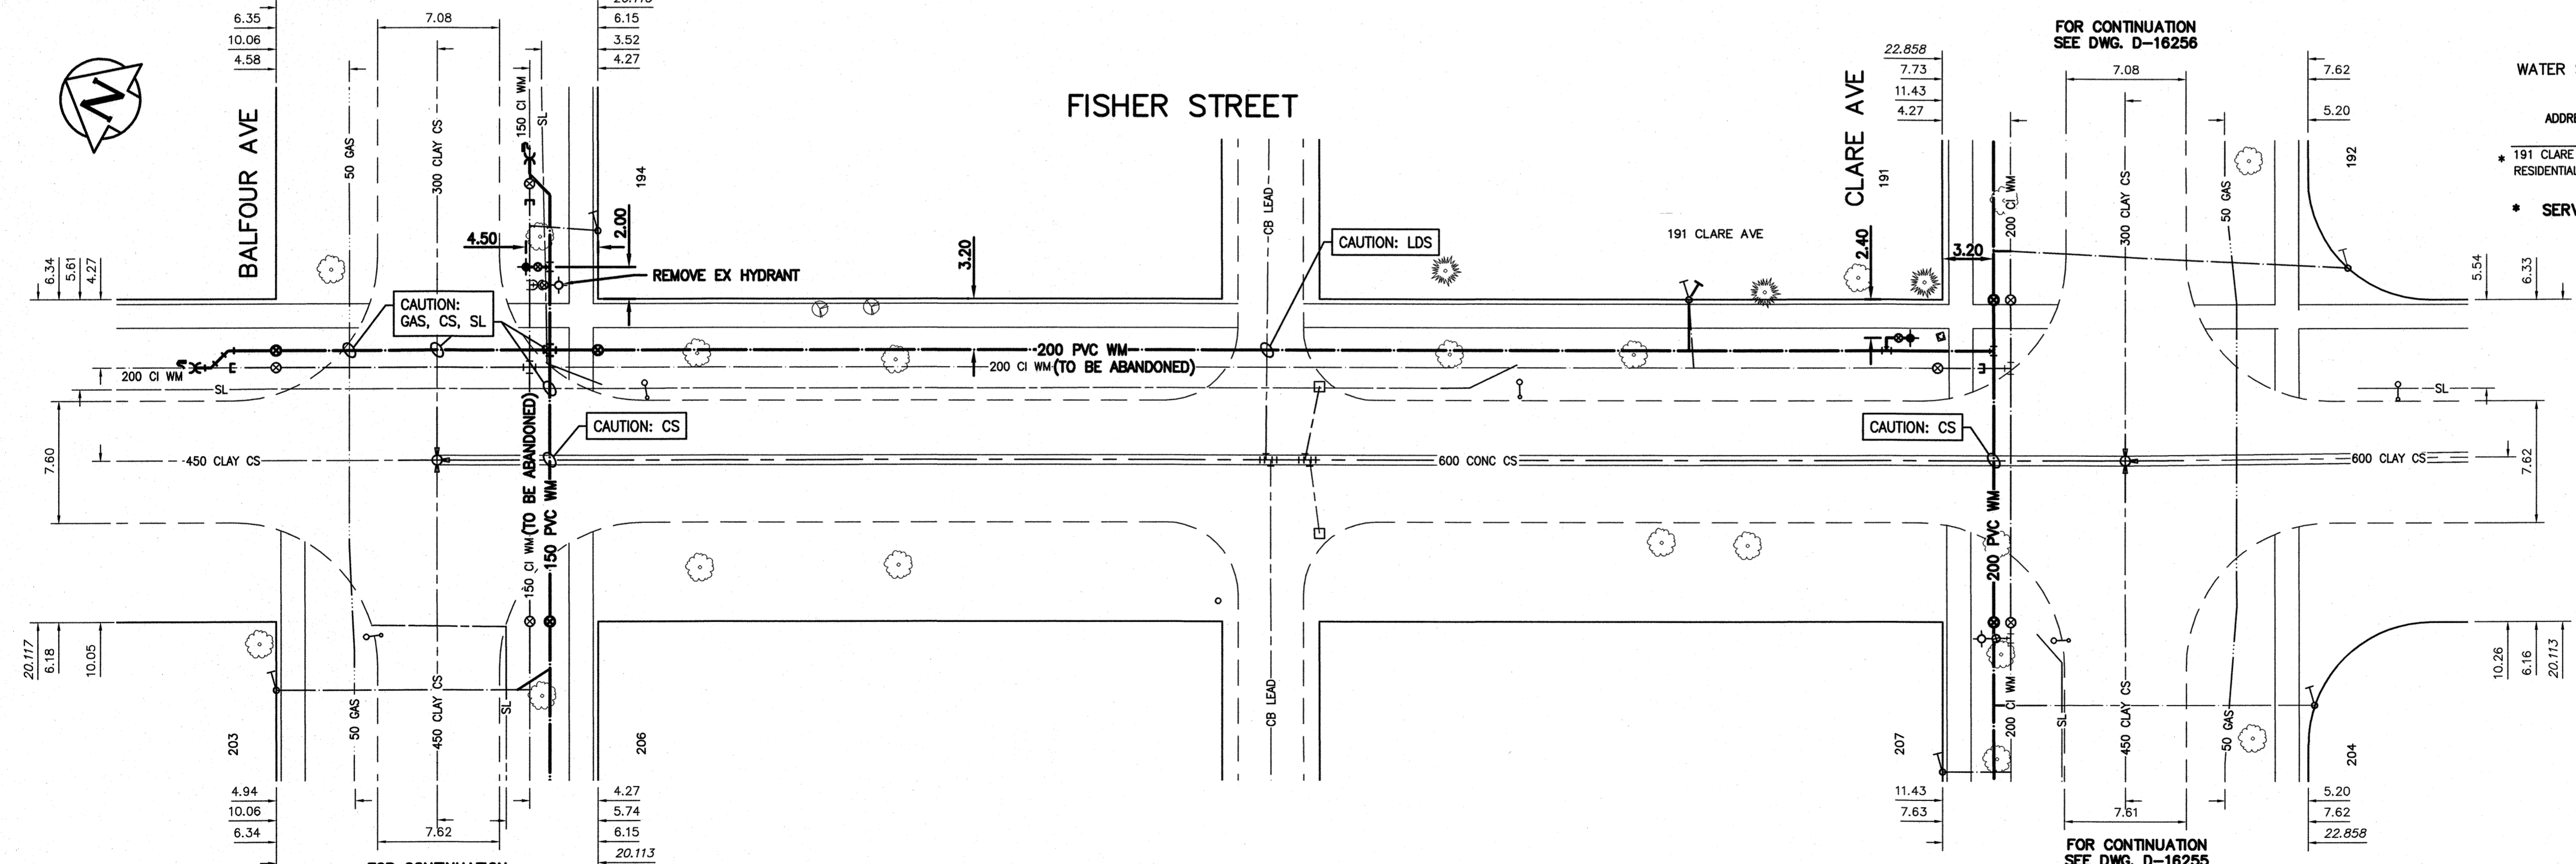


WATER SERVICE INFORMATION

ADDRESS	PIPE SIZE & MATERIAL (STREET)	PIPE SIZE & MATERIAL (PROP.)	SHORT & LONG MEASUREMENT	CORP. LOCATION	REMARKS
191 CLARE AVE RESIDENTIAL	LEAD 20	LEAD 20	3.66 N/S H/L 52.00>NNL CLARE	0.3 S/SC	RENEW SERVICE

* SERVICES TO BE RENEWED TO

NOTE: VALVES TO BE INSTALLED COUNTER-CLOCKWISE TO CLOSE

FOR INDEX SEE D-16245

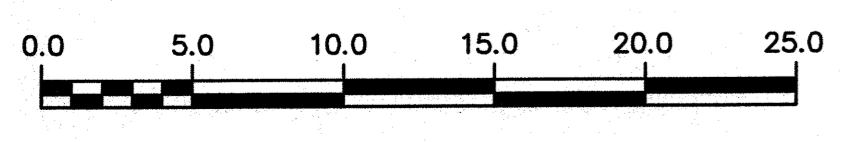

METRIC
WHOLE NUMBERS INDICATE MILLIMETRES
DECIMALIZED NUMBERS INDICATE METRES

ENGINEERS GEOSCIENTISTS MANITOBA
Certificate of Authorization
Stantec Consulting Ltd.
No. 1301

LOCATION APPROVED
UNDERGROUND STRUCTURES

SUPV. U/G STRUCTURES COMMITTEE DATE

NOTE:
LOCATION OF UNDERGROUND STRUCTURES AS SHOWN ARE BASED ON THE BEST INFORMATION AVAILABLE BUT NO GUARANTEE IS GIVEN THAT ALL EXISTING UTILITIES ARE SHOWN OR THAT THE GIVEN LOCATIONS ARE EXACT. CONFIRMATION OF EXISTENCE AND EXACT LOCATION OF ALL UTILITIES MUST BE OBTAINED FROM THE INDIVIDUAL UTILITIES BEFORE PROCEEDING WITH CONSTRUCTION.

B.M. 53-31 N.W. Cor. Baltimore Rd. & Hoy St., Brass plug in 14.8m Conc. pile, 2.4m E. of W.L. Hoy St., 2.4m S. of N.L. Baltimore Rd.
ELEV. 232.097

NO.	ISSUED FOR TENDER	DATE	BY
01	ISSUED FOR TENDER	2022.04.22	RS

Stantec

DESIGNED BY: RS
CHECKED BY: RS
DRAWN BY: OS
APPROVED BY: RS

SCALE:
HORIZONTAL: 1:250
VERTICAL: 1:50

DATE: 2022.03.01

ENGINEER'S SEAL

PROVINCE OF MANITOBA
2022-04-22
R.M. SHERLOCK
Member
24045
REGISTERED PROFESSIONAL ENGINEER

CONSULTANT DRAWING NUMBER
C-214

THE CITY OF WINNIPEG
Winnipeg
WATER AND WASTE DEPARTMENT
ENGINEERING DIVISION

2022 WATERMAIN RENEWALS
CONTRACT 5
FISHER STREET
5.1 N OF BALFOUR AVENUE TO
CLARE AVENUE

SHEET 16 OF 16
CITY DRAWING NUMBER
D-16259