


SEWER JUNCTION INFORMATION FROM SEWER VIDEO INSPECTION		
SEWER ID S-MA40006736		
DISTANCE FROM MH40006193		
DISTANCE	DIAMETER	CLOCK
34.6	100	2:00
52.0	150	2:00
52.1	150	10:00
59.0	150	10:00
59.0	150	2:00

BRAZIER STREET

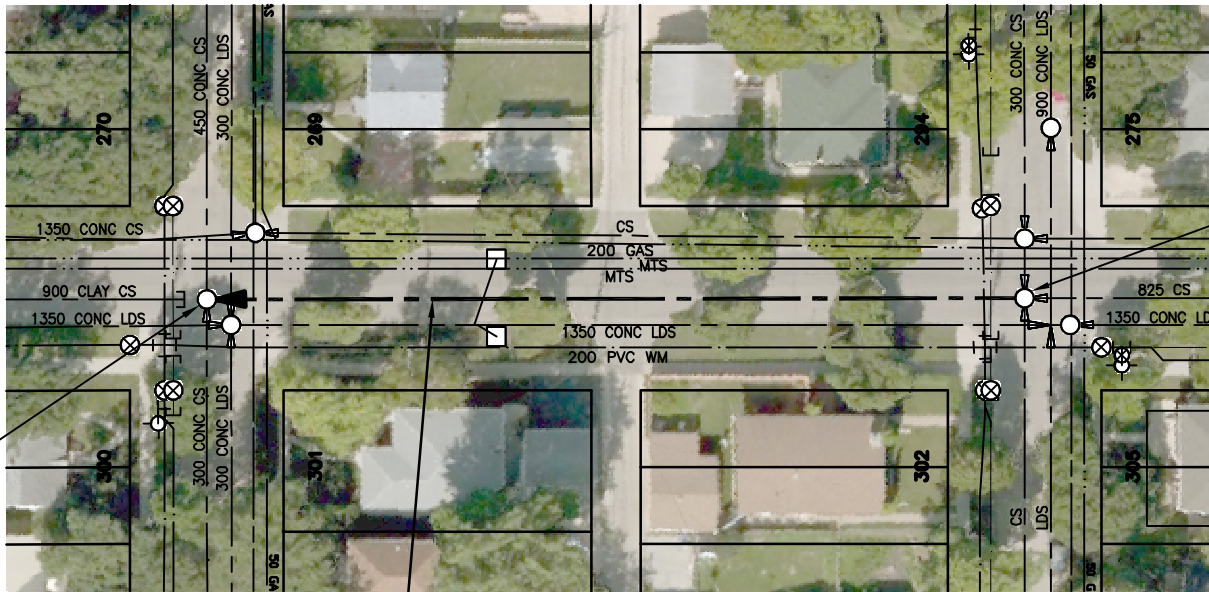

S-MH40006162
RIM 230.397
INV W 225.127
INV E 225.127
INV N 225.127

S-MH40006193
RIM 230.372
INV W 225.610
INV E 225.610
INV N 225.600
INV S 225.320

80.2 OF 900 CLAY CS TO BE LINED
S-MA40006736
(FULLY DETERIORATED)

LINDEN AVE

GREENE AVE

WARNING

IF POWER EQUIPMENT OR EXPLOSIVES ARE TO BE USED FOR EXCAVATION ON THIS PROJECT THE CONTRACTOR MUST:

- 1) NOTIFY THE GAS COMPANY OF THE PROPOSED LOCATION OF EXCAVATION.
- 2) TAKE PRECAUTION TO AVOID DAMAGE TO GAS COMPANY INSTALLATIONS.

SEE PROVINCIAL REGULATION 140/92 FOR DETAILS



Certificate of Authorization
Stantec Consulting Ltd.

No. 1301

FOR INDEX SEE
13054

METRIC

WHOLE NUMBERS INDICATE MILLIMETRES
DECIMALIZED NUMBERS INDICATE METRES



TENDER NO. 213-2022

LOCATION APPROVED UNDERGROUND STRUCTURES

SUPV. U/G STRUCTURES COMMITTEE DATE

NOTE:
LOCATION OF UNDERGROUND STRUCTURES AS SHOWN ARE BASED ON THE BEST INFORMATION AVAILABLE BUT NO GUARANTEE IS GIVEN THAT ALL EXISTING UTILITIES ARE SHOWN OR THAT THE GIVEN LOCATIONS ARE EXACT. CONFIRMATION OF EXISTENCE AND EXACT LOCATION OF ALL SERVICES MUST BE OBTAINED FROM THE INDIVIDUAL UTILITIES BEFORE PROCEEDING WITH CONSTRUCTION.

NO.	REVISIONS	DATE	BY
2	ISSUED FOR TENDER	22.05.06	RS
1	ISSUED FOR REVIEW	22.04.29	RS



DESIGNED BY	RS	CHECKED BY	RS
DRAWN BY	OS	APPROVED BY	RS
HOR. SCALE:	1:750	RELEASED FOR CONSTRUCTION:	SC
VERTICAL:		DATE	22.05.04
DATE	22.03.15		

ENGINEER'S SEAL

CONSULTANT DRAWING NO.
C-108



THE CITY OF WINNIPEG
WATER AND WASTE DEPARTMENT

2022 SEWER RENEWALS BY CIPP LINING (LARGE DIAMETER)

CONTRACT 4
BRAZIER STREET
MH AT GREENE AVE
TO MH AT LINDEN AVE

SHEET	OF
09	10
CAD FILE DRAWING NUMBER 20593c-101.dwg	
CITY DRAWING NUMBER 13061	