


NOTE: CHAINAGES SHOWN ARE ALONG E. R. OF COLLEGIATE STREET

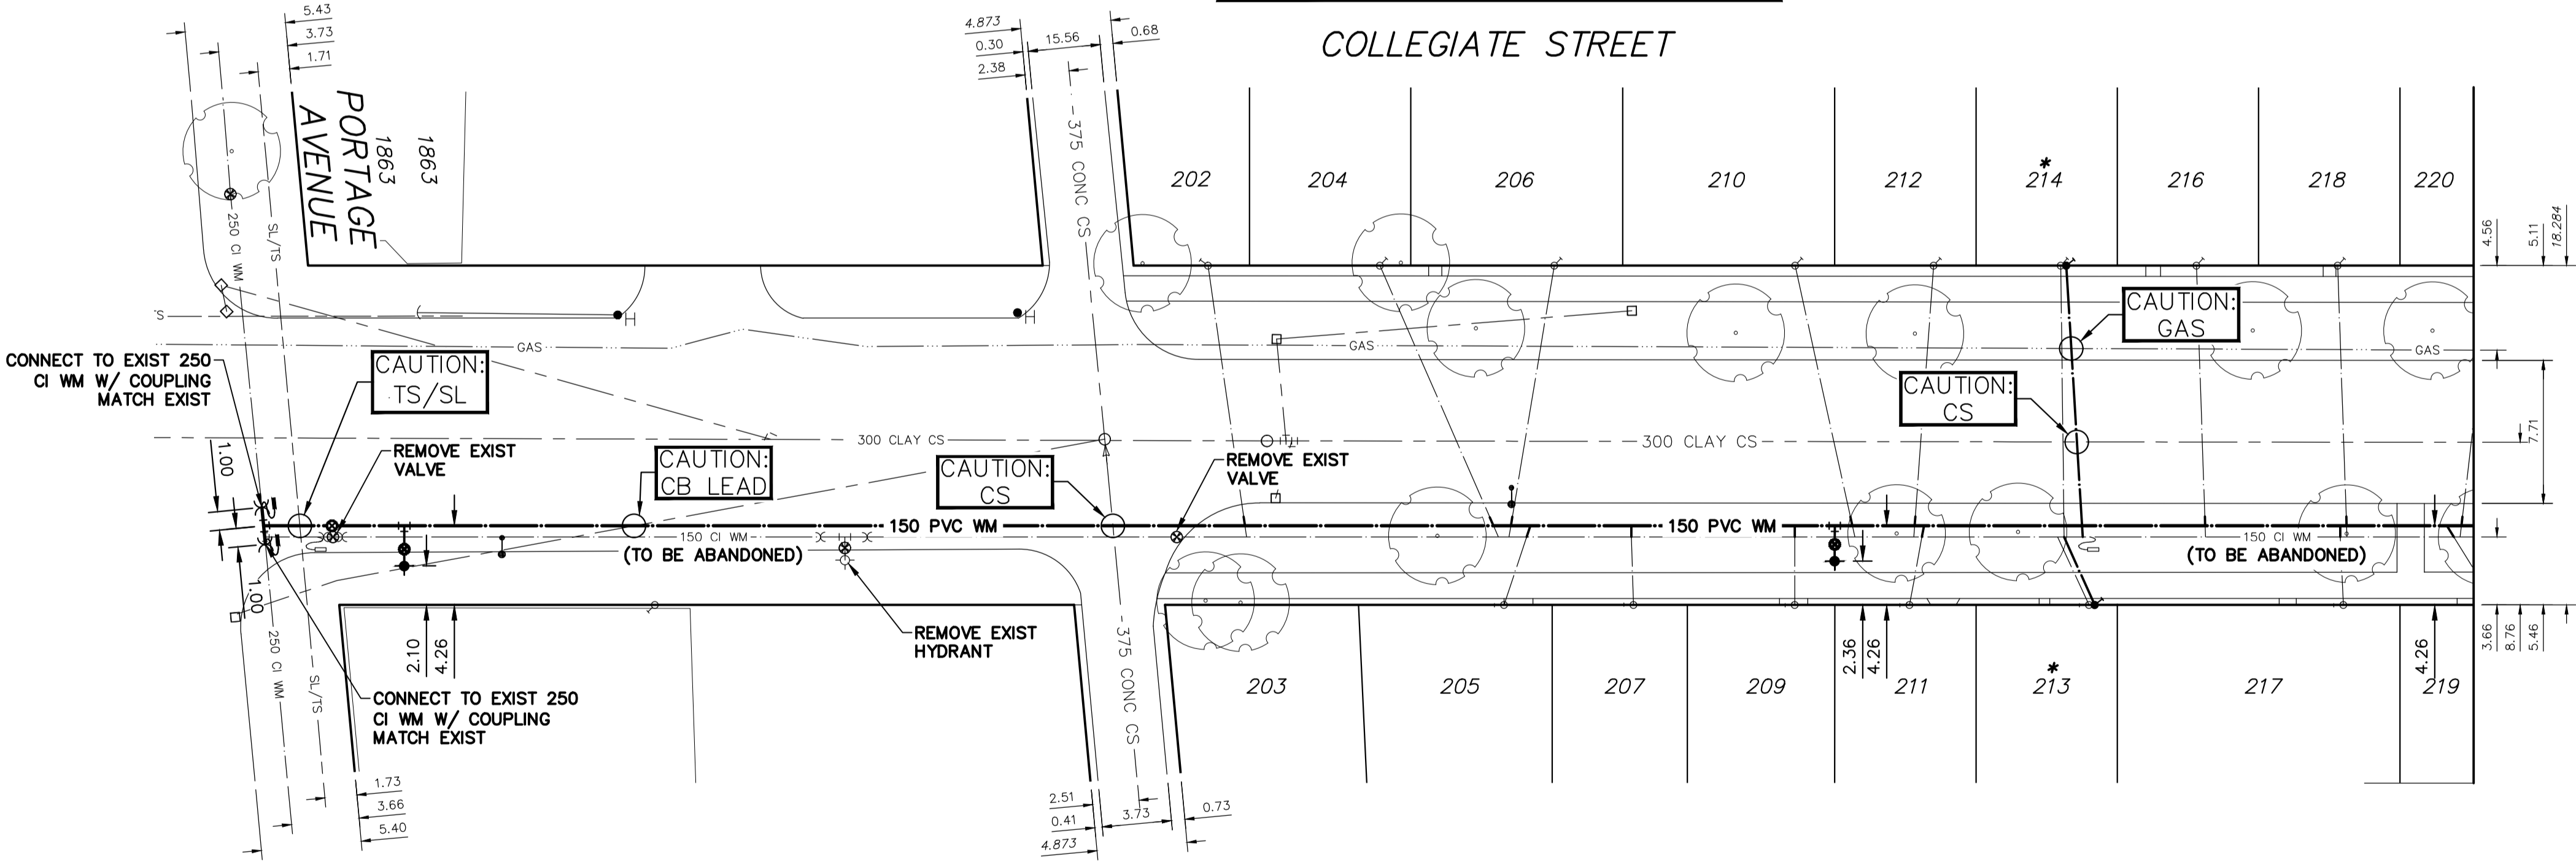


**WATER SERVICE INFORMATION**

ADDRESS	SIZE (mm) MATERIAL (STREET)	SIZE (mm) MATERIAL (PROP.)	SHORT & LONG MEASUREMENT	CORP. LOCATION	REMARKS
202 COLLEGIATE ST RESIDENTIAL	20 CU	20 CU	4.0m N/SLL	20.3m N HYDT	RECONNECT SERVICE
204 COLLEGIATE ST RESIDENTIAL	UNKN UNKN	UNKN UNKN	2.7' S OF N SIDE BLDG	180' FROM HYDT	RECONNECT SERVICE
205 COLLEGIATE ST RESIDENTIAL	UNKN UNKN	UNKN UNKN	6.5' S N SIDE BLDG	175' FROM HYDT	RECONNECT SERVICE
206 COLLEGIATE ST RESIDENTIAL	20 CU	20 CU	1195'S OF NL BLDG	113'N.SAME HYD	RECONNECT SERVICE
207 COLLEGIATE ST RESIDENTIAL	20 CU	20 CU	2.9m SNLL	3.0m SNLL	RECONNECT SERVICE
209 COLLEGIATE ST RESIDENTIAL	20 CU	20 UNKN	5'S N L OF BLDG		RECONNECT SERVICE
210 COLLEGIATE ST RESIDENTIAL	20 CU	20 UNKN	4'S N/L HSE	117'S HYDT 2ND N OF PORTAGE	RECONNECT SERVICE
211 COLLEGIATE ST RESIDENTIAL	20 CU	20 UNKN	9' N/SHL	10' N/SHL	RECONNECT SERVICE
212 COLLEGIATE ST RESIDENTIAL	20 CU	20 UNKN	4.5' S/NHL		RECONNECT SERVICE
213 COLLEGIATE ST RESIDENTIAL	12 CU	12 CU	3'S OF NL BLDG	80' FROM HYDT	RENEW SERVICE
214 COLLEGIATE ST RESIDENTIAL	12 LEAD	12 UNKN	7' S N SIDE BLDG	80' FROM HYDT	RENEW SERVICE
216 COLLEGIATE ST RESIDENTIAL	UNKN UNKN	UNKN UNKN	8' S N SIDE BLDG	55' FROM HYDT	RECONNECT SERVICE
217 COLLEGIATE ST RESIDENTIAL	UNKN UNKN	UNKN UNKN	8' S N SIDE BLDG	30' FROM HYDT	RECONNECT SERVICE
218 COLLEGIATE ST RESIDENTIAL	UNKN UNKN	UNKN UNKN	7.3' S N SIDE BLDG	30' FROM HYDT	RECONNECT SERVICE

\*SERVICES TO BE RENEWED TO R. ALL OTHERS TO BE RECONNECTED

MATCHLINE AT 2+15 SEE DWG D-16304

NOTE: ALL VALVES TO BE INSTALLED COUNTERCLOCKWISE TO CLOSE

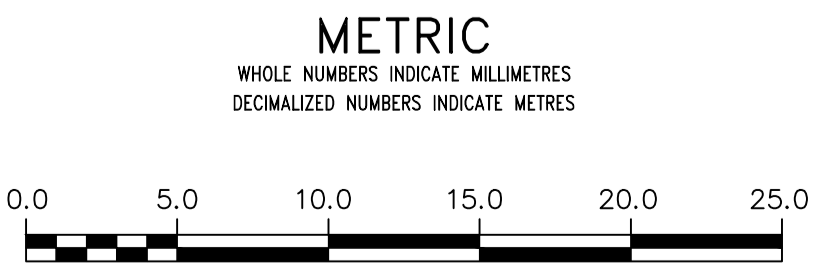

**WARNING**  
IF POWER EQUIPMENT OR EXPLOSIVES ARE TO BE USED FOR EXCAVATION ON THIS PROJECT THE CONTRACTOR MUST:  
1) NOTIFY THE GAS COMPANY OF THE PROPOSED LOCATION OF EXCAVATION.  
2) TAKE PRECAUTION TO AVOID DAMAGE TO GAS COMPANY INSTALLATIONS.  
SEE PROVINCIAL REGULATION 21072 FOR DETAILS

**LOCATION APPROVED UNDERGROUND STRUCTURES**  
SUPV. U/G STRUCTURES COMMITTEE DATE  
NOTE:  
LOCATION OF UNDERGROUND STRUCTURES AS SHOWN ARE BASED ON THE BEST INFORMATION AVAILABLE BUT NO GUARANTEE IS GIVEN THAT ALL EXISTING UTILITIES ARE SHOWN OR THAT THE GIVEN LOCATIONS ARE EXACT. CONFIRMATION OF EXISTENCE AND EXACT LOCATION OF ALL UTILITIES MUST BE OBTAINED FROM THE INDIVIDUAL UTILITIES BEFORE PROCEEDING WITH CONSTRUCTION.

B.M. ELEV.	NO.	REVISIONS	DATE	BY
	C	ISSUED FOR TENDER	14/04/22	K.G.
	B	DETAILED DESIGN SUBMISSION	08/04/22	K.G.
	A	PRELIMINARY DESIGN SUBMISSION	07/03/22	K.G.

**wsp**  
1600 Buffalo Place  
Winnipeg, Manitoba  
R3T 6B8 Canada  
Phone: 204-477-6650  
wsp.com

DESIGNED BY	K.G.	CHECKED BY	S.M.
DRAWN BY	K.G.	APPROVED BY	S.M.
DATE	2022 04 14	RELEASED FOR CONSTRUCTION	

ENGINEER'S SEAL  
S.C. MINTY  
PROFESSIONAL ENGINEER  
2022-04-14  
CONSULTANT DRAWING NUMBER  
**221-01146-00-05**

**THE CITY OF WINNIPEG**  
WATER AND WASTE DEPARTMENT  
ENGINEERING DIVISION  
2022 WATER MAIN RENEWALS – CONTRACT 9  
**COLLEGIATE STREET**  
PORTAGE AVENUE  
115.0M>NNL PORTAGE AVENUE

SHEET **05** OF 11  
CITY DRAWING NUMBER  
**D-16303**

**ENGINEERS GEOSCIENTISTS MANITOBA**  
Certificate of Authorization  
WSP Canada Inc.  
No. 5750