

NOTE: ANY DAMAGE TO THE EXISTING CHIPSEAL SURFACE WILL BE REPAIRED BY THE CONTRACTOR AT THEIR COST.


WATER SERVICE INFORMATION

ADDRESS	SIZE (mm) MATERIAL (STREET)	SIZE (mm) MATERIAL (PROP.)	SHORT & LONG MEASUREMENT	CORP. LOCATION	REMARKS
355 LAXDAL ROAD	UNKN	UNKN	6' NSHL	UNKN	RECONNECT SERVICES
356 LAXDAL ROAD	UNKN	UNKN	UNKN	UNKN	RECONNECT SERVICES
362 LAXDAL ROAD	20	UNKN	4.8m SNLL	OPP OF S/C	RECONNECT SERVICES
363 LAXDAL ROAD	UNKN	UNKN	31.4' SNHL	UNKN	RECONNECT SERVICES
369 LAXDAL ROAD	UNKN	UNKN	20' NSHL	UNKN	RECONNECT SERVICES
373 LAXDAL ROAD	UNKN	UNKN	21.5' NSHL	UNKN	RECONNECT SERVICES
374 LAXDAL ROAD	UNKN	UNKN	14.0' NSHL	UNKN	RECONNECT SERVICES
377 LAXDAL ROAD	UNKN	UNKN	12.0' NSHL	UNKN	RECONNECT SERVICES
380 LAXDAL ROAD	UNKN	UNKN	8' SNHL	UNKN	RECONNECT SERVICES

*SERVICES TO BE RENEWED TO R. ALL OTHERS TO BE RECONNECTED

MATCHLINE AT 2+15 SEE DWG D-16307

NOTE: ALL VALVES TO BE INSTALLED CLOCKWISE TO CLOSE

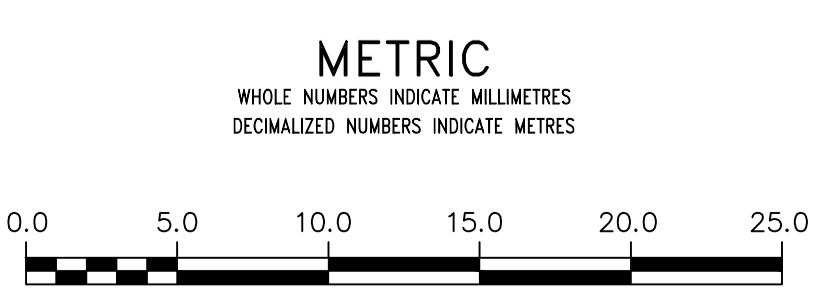

WARNING
IF POWER EQUIPMENT OR EXPLOSIVES ARE TO BE USED FOR EXCAVATION ON THIS PROJECT THE CONTRACTOR MUST:
1) NOTIFY THE GAS COMPANY OF THE PROPOSED LOCATION OF EXCAVATION.
2) TAKE PRECAUTION TO AVOID DAMAGE TO GAS COMPANY INSTALLATIONS.
SEE PROVINCIAL REGULATION 21072 FOR DETAILS

LOCATION APPROVED
UNDERGROUND STRUCTURES
SUPV. U/G STRUCTURES COMMITTEE DATE
NOTE:
LOCATION OF UNDERGROUND STRUCTURES AS SHOWN ARE BASED ON THE BEST INFORMATION AVAILABLE BUT NO GUARANTEE IS GIVEN THAT ALL EXISTING UTILITIES ARE SHOWN OR THAT THE GIVEN LOCATIONS ARE EXACT. CONFIRMATION OF EXISTENCE AND EXACT LOCATION OF ALL SERVICES MUST BE OBTAINED FROM THE INDIVIDUAL UTILITIES BEFORE PROCEEDING WITH CONSTRUCTION.

B.M. ELEV.	NO.	REVISIONS	DATE	BY
	C	ISSUED FOR TENDER	14/04/22	K.G.
	B	DETAILED DESIGN SUBMISSION	08/04/22	K.G.
	A	PRELIMINARY DESIGN SUBMISSION	07/03/22	K.G.

wsp
111-93 Lombard Avenue
Winnipeg, Manitoba
R3B 3B1 Canada
Phone: 204-943-3178
Fax: 204-943-4948
wsp.com

DESIGNED BY	K.G.	CHECKED BY	S.M.
DRAWN BY	K.G.	APPROVED BY	S.M.
DATE	2022 04 14	RELEASED FOR CONSTRUCTION	

ENGINEER'S SEAL
S.C. MINTY
PROFESSIONAL ENGINEER
2022-04-14
CONSULTANT DRAWING NUMBER
221-01146-00-08

THE CITY OF WINNIPEG
WATER AND WASTE DEPARTMENT
ENGINEERING DIVISION
2022 WATER MAIN RENEWALS - CONTRACT 9
SHEET 08 OF 11
CITY DRAWING NUMBER
D-16306
LAXDAL ROAD
32.4M SSL GERALDINE DRIVE
57.5M NNL GERALDINE DRIVE

ENGINEERS GEOSCIENTISTS MANITOBA
Certificate of Authorization
WSP Canada Inc.
No. 5750