


NOTE: CHAINAGES SHOWN ARE ALONG N. P. OF AVE ST GABRIEL

AVENUE ST GABRIEL

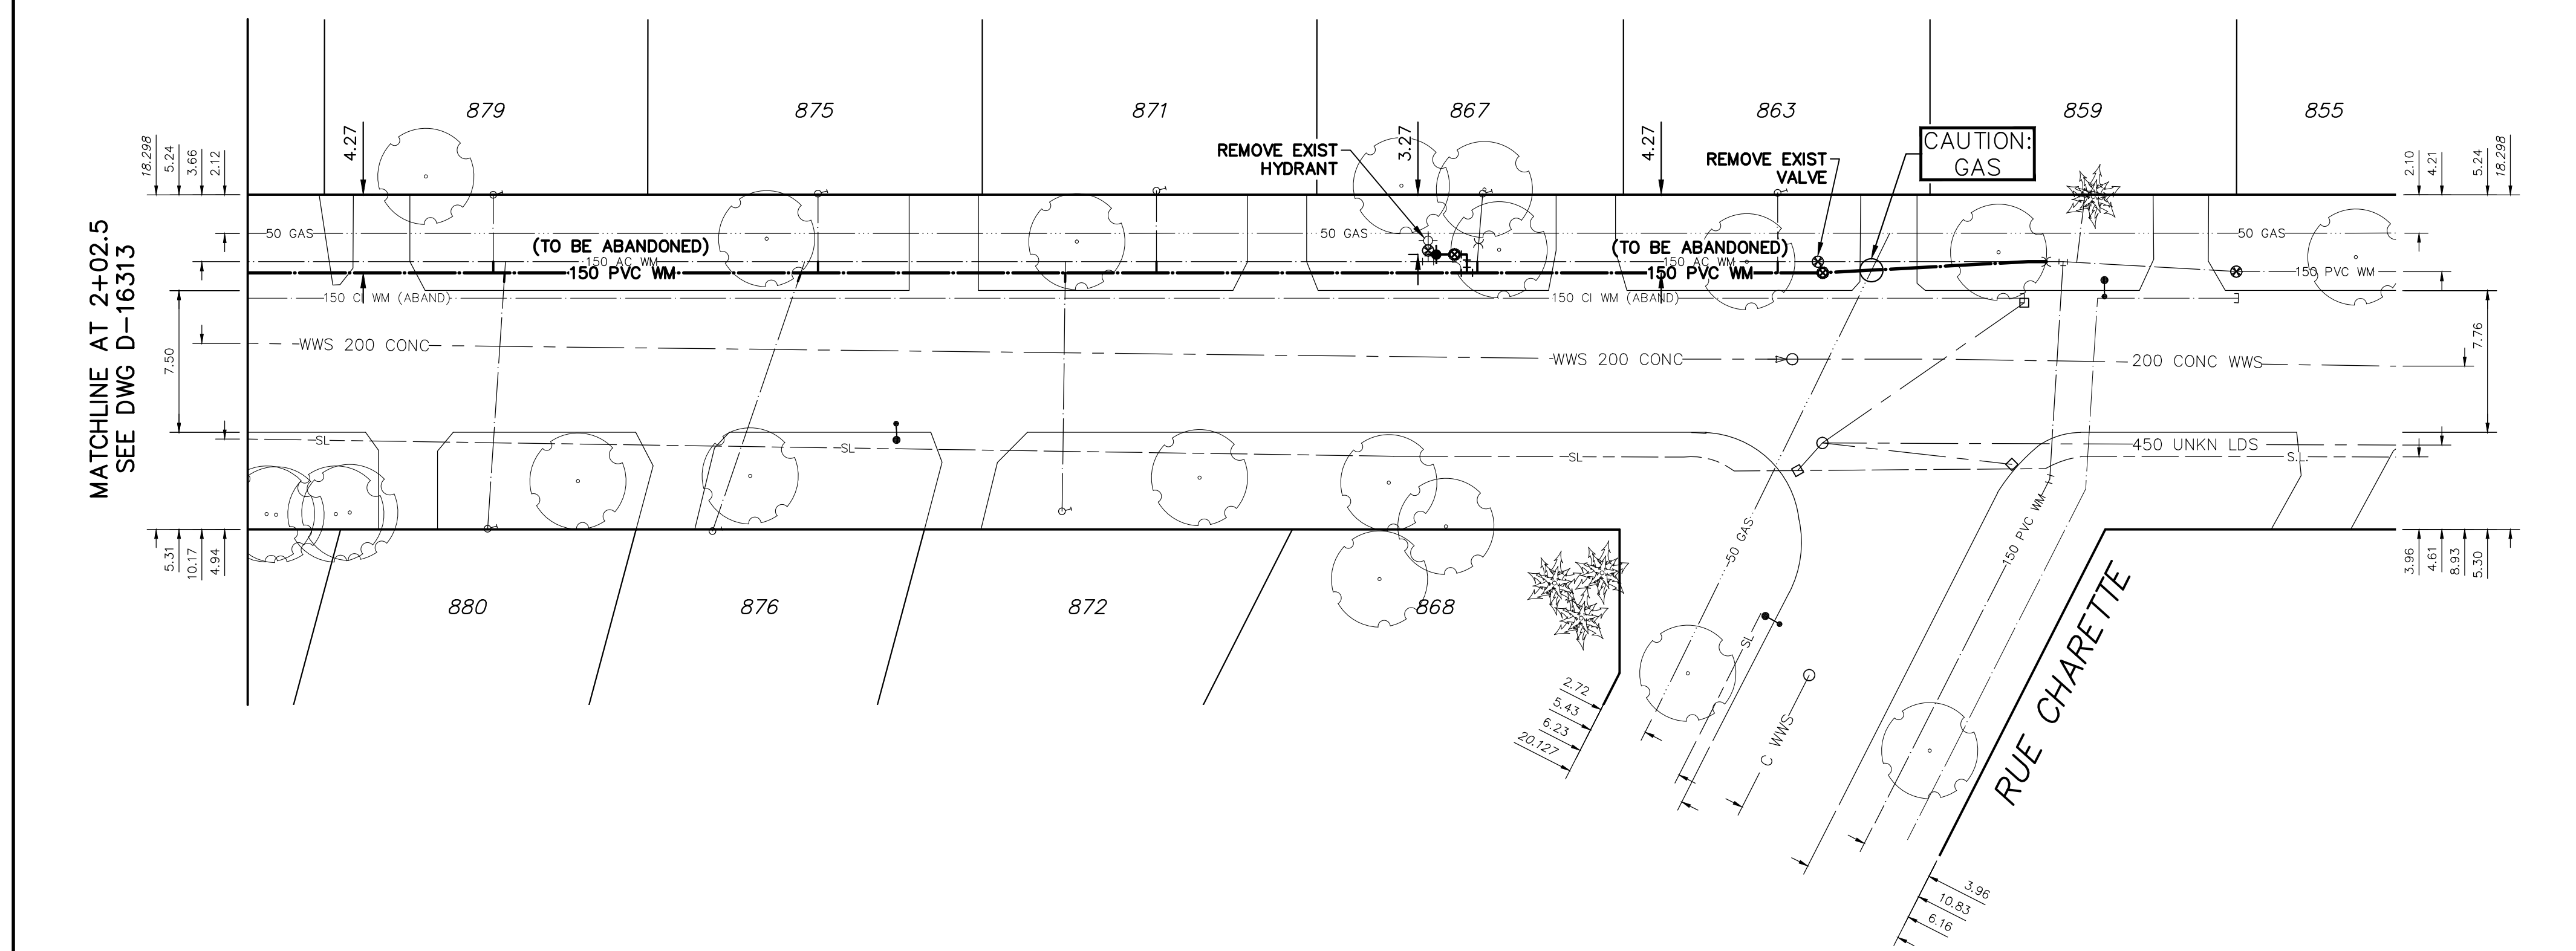


WATER SERVICE INFORMATION

ADDRESS	SIZE (mm) MATERIAL (STREET)	SIZE (mm) MATERIAL (PROP.)	SHORT & LONG MEASUREMENT	CORP. LOCATION	REMARKS
863 AVE ST GABRIEL	UNKN	UNKN	8.3m WELL	UNKN	RECONNECT SERVICE
867 AVE ST GABRIEL	20	UNKN	98.4m WWL ST PIERRE	UNKN	RECONNECT SERVICE
868 AVE ST GABRIEL	20	20	7.7m WELL	0.3m W OF S/C	RECONNECT SERVICE
871 AVE ST GABRIEL	UNKN	UNKN	114.6m WWL ST PIERRE	UNKN	RECONNECT SERVICE
872 AVE ST GABRIEL	20	20	6.8 N/SHL	1 S OF S/C	RECONNECT SERVICE
875 AVE ST GABRIEL	UNKN	UNKN	245.1 NWL DU COUVENT	UNKN	RECONNECT SERVICE
876 AVE ST GABRIEL	UNKN	UNKN	9.5m EWLL	UNKN	RECONNECT SERVICE
877 AVE ST GABRIEL	UNKN	UNKN	152.2m EEL LA BARRIERE	UNKN	RECONNECT SERVICE
879 AVE ST GABRIEL	UNKN	UNKN	7.4m EWLL	69 W HYD	RECONNECT SERVICE
880 AVE ST GABRIEL	UNKN	UNKN	30.3m WWL CHARETTE	UNKN	RECONNECT SERVICE
881 AVE ST GABRIEL	UNKN	UNKN	9.0m WWL	UNKN	RECONNECT SERVICE
882 AVE ST GABRIEL	UNKN	UNKN	133.7m EEL LA BARRIERE	UNKN	RECONNECT SERVICE
883 AVE ST GABRIEL	UNKN	UNKN	4.2m EWLL	UNKN	RECONNECT SERVICE
884 AVE ST GABRIEL	UNKN	UNKN	49.6m WWL CHARETTE	1.8 E W H/L	RECONNECT SERVICE
885 AVE ST GABRIEL	UNKN	UNKN	27.7 W E P/L	UNKN	RECONNECT SERVICE
886 AVE ST GABRIEL	UNKN	UNKN	5.0m EWLL	UNKN	RECONNECT SERVICE
887 AVE ST GABRIEL	UNKN	UNKN	61.9m WWL CHARETTE	13 E W H/L #879	RECONNECT SERVICE

\*SERVICES TO BE RENEWED TO P. ALL OTHERS TO BE RECONNECTED

NOTE: ALL VALVES TO BE INSTALLED COUNTERCLOCKWISE TO CLOSE

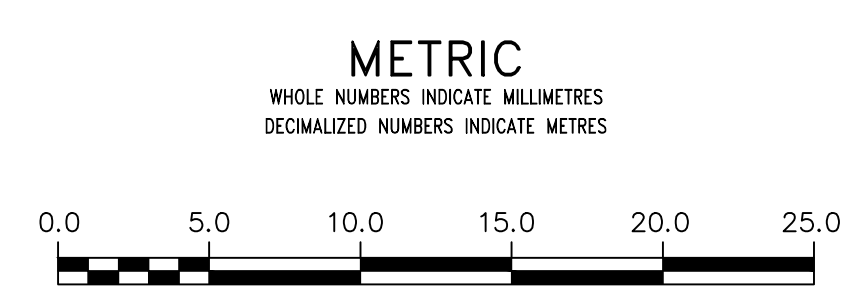

**WARNING**  
IF POWER EQUIPMENT OR EXPLOSIVES ARE TO BE USED FOR EXCAVATION ON THIS PROJECT THE CONTRACTOR MUST:  
1) NOTIFY THE GAS COMPANY OF THE PROPOSED LOCATION OF EXCAVATION.  
2) TAKE PRECAUTION TO AVOID DAMAGE TO GAS COMPANY INSTALLATIONS.  
SEE PROVINCIAL REGULATION 210/72 FOR DETAILS

**LOCATION APPROVED**  
UNDERGROUND STRUCTURES  
SUPV. U/G STRUCTURES COMMITTEE DATE  
NOTE:  
LOCATION OF UNDERGROUND STRUCTURES AS SHOWN ARE BASED ON THE BEST INFORMATION AVAILABLE BUT NO GUARANTEE IS GIVEN THAT ALL EXISTING UTILITIES ARE SHOWN OR THAT THE GIVEN LOCATIONS ARE EXACT. CONFIRMATION OF EXISTENCE AND EXACT LOCATION OF ALL SERVICES MUST BE OBTAINED FROM THE INDIVIDUAL UTILITIES BEFORE PROCEEDING WITH CONSTRUCTION.

B.M. ELEV.	NO.	REVISIONS	DATE	BY
	C	ISSUED FOR TENDER	14/04/22	K.G.
	B	DETAILED DESIGN SUBMISSION	08/04/22	K.G.
	A	PRELIMINARY DESIGN SUBMISSION	07/03/22	K.G.

**wsp**  
1600 Buffalo Place  
Winnipeg, Manitoba  
R3T 6B8 Canada  
Phone: 204-477-6650  
wsp.com

DESIGNED BY	K.G.	CHECKED BY	S.M.
DRAWN BY	K.G.	APPROVED BY	S.M.
DATE	2022 04 14	RELEASED FOR CONSTRUCTION	

ENGINEER'S SEAL  
S.C. MINTY  
PROFESSIONAL ENGINEER  
2022-04-14  
CONSULTANT DRAWING NUMBER  
221-01146-00-11

**THE CITY OF WINNIPEG**  
WATER AND WASTE DEPARTMENT  
ENGINEERING DIVISION  
2022 WATER MAIN RENEWALS - CONTRACT 9  
SHEET 11 OF 11  
CITY DRAWING NUMBER  
D-16314  
AVENUE ST GABRIEL  
102.5M EEL RUE LA BARRIERE  
RUE CHARETTE

**ENGINEERS**  
GEOSCIENTISTS  
MANITOBA  
Certificate of Authorization  
WSP Canada Inc.  
No. 5750