


- LEGEND**
- ① Supply and Install New Two-Bay Swing Set (2 Belt, 2 Bucket)
  - ② Supply and Install New Age 2-5 Play Equipment c/w Engineered Wood Fibre Safety Surfacing (201 SM)
  - ③ Supply and Install New Granular Path and Seating Area (SCD-646) (180 SM)
  - ④ Supply and Install New 2-Tier Timber Edging Around Play Area (SCD-651A) (62 LM)
  - ⑤ Supply and Install Subsurface Drainage to Emitter (SCD-659, SCD-661). Exact Location to be Determined on Site
  - ⑥ Pickup and Install New Bench (SCD-121A) (1)
  - ⑦ Pickup and Install New Double-Sided Park Sign (SCD-153) (1)
  - ⑧ Supply and Install New Topsoil and Sod To Indicated Extents (180 SM)
  - ⑨ Pickup and Install New Waste Receptacle. Location to be Determined On Site with Contract Administrator (SCD-119) (1)
- MATERIALS NOTES:**
1. ALL WORK TO CONFORM TO CURRENT CITY OF WINNIPEG STANDARD CONSTRUCTION SPECIFICATIONS AND DETAILS UNLESS OTHERWISE NOTED.
  2. DIMENSIONS ARE IN METERS UNLESS OTHERWISE NOTED.
  3. DO NOT SCALE DRAWING.
  4. PROTECT EXISTING TREES TO REMAIN, TYP.
  5. PAVEMENT SLOPE: DIRECTIONAL SLOPE 5% MAX., CROSS SLOPE 2% MAX., UNLESS OTHERWISE NOTED.

OR CIP concrete edging as per SCD-643

Bucket Swings to be Placed on West Side of Swing Set

CONTRACTOR TO CONFIRM ALL DIMENSIONS AND REPORT ANY DISCREPANCIES TO CONTRACT ADMINISTRATOR PRIOR TO CONSTRUCTION. LOCATION OF UNDERGROUND STRUCTURES AS SHOWN ARE BASED ON THE BEST INFORMATION AVAILABLE BUT NO GUARANTEE IS GIVEN THAT ALL EXISTING UTILITIES ARE SHOWN OR THAT THE GIVEN LOCATIONS ARE EXACT. CONFIRMATION OF EXISTENCE AND EXACT LOCATION OF ALL SERVICES MUST BE OBTAINED FROM THE INDIVIDUAL UTILITIES BEFORE PROCEEDING WITH CONSTRUCTION.

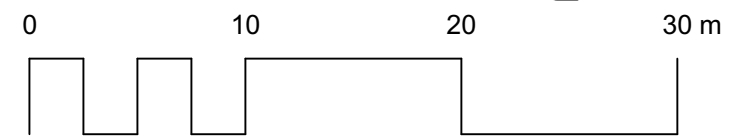

<p>THE CITY OF WINNIPEG Planning, Property and Development Department Planning and Land Use Division Unit 15 - 30 Fort Street, Winnipeg, MB, (R3C 4X5)</p>	DESIGNED BY	IL	CHECKED BY		DRAWING TITLE <b>Kirby/Setter Park Playground Redevelopment Materials Plan</b>	DRAWING NO. <b>K.48-1B</b>
	DRAWN BY	IM	APPROVED BY	MANAGER, PARK AND OPEN SPACES		
	HORIZ. SCALE	1:350				
	DATE	April 2022		MANAGER, PLANNING AND LAND USE DIVISION	DATE	SITE ADDRESS
						BID OPPORTUNITY NO. <b>347-2022</b>