



NOTE: CHAINAGES SHOWN ARE ALONG S. R. OF BELL AVENUE

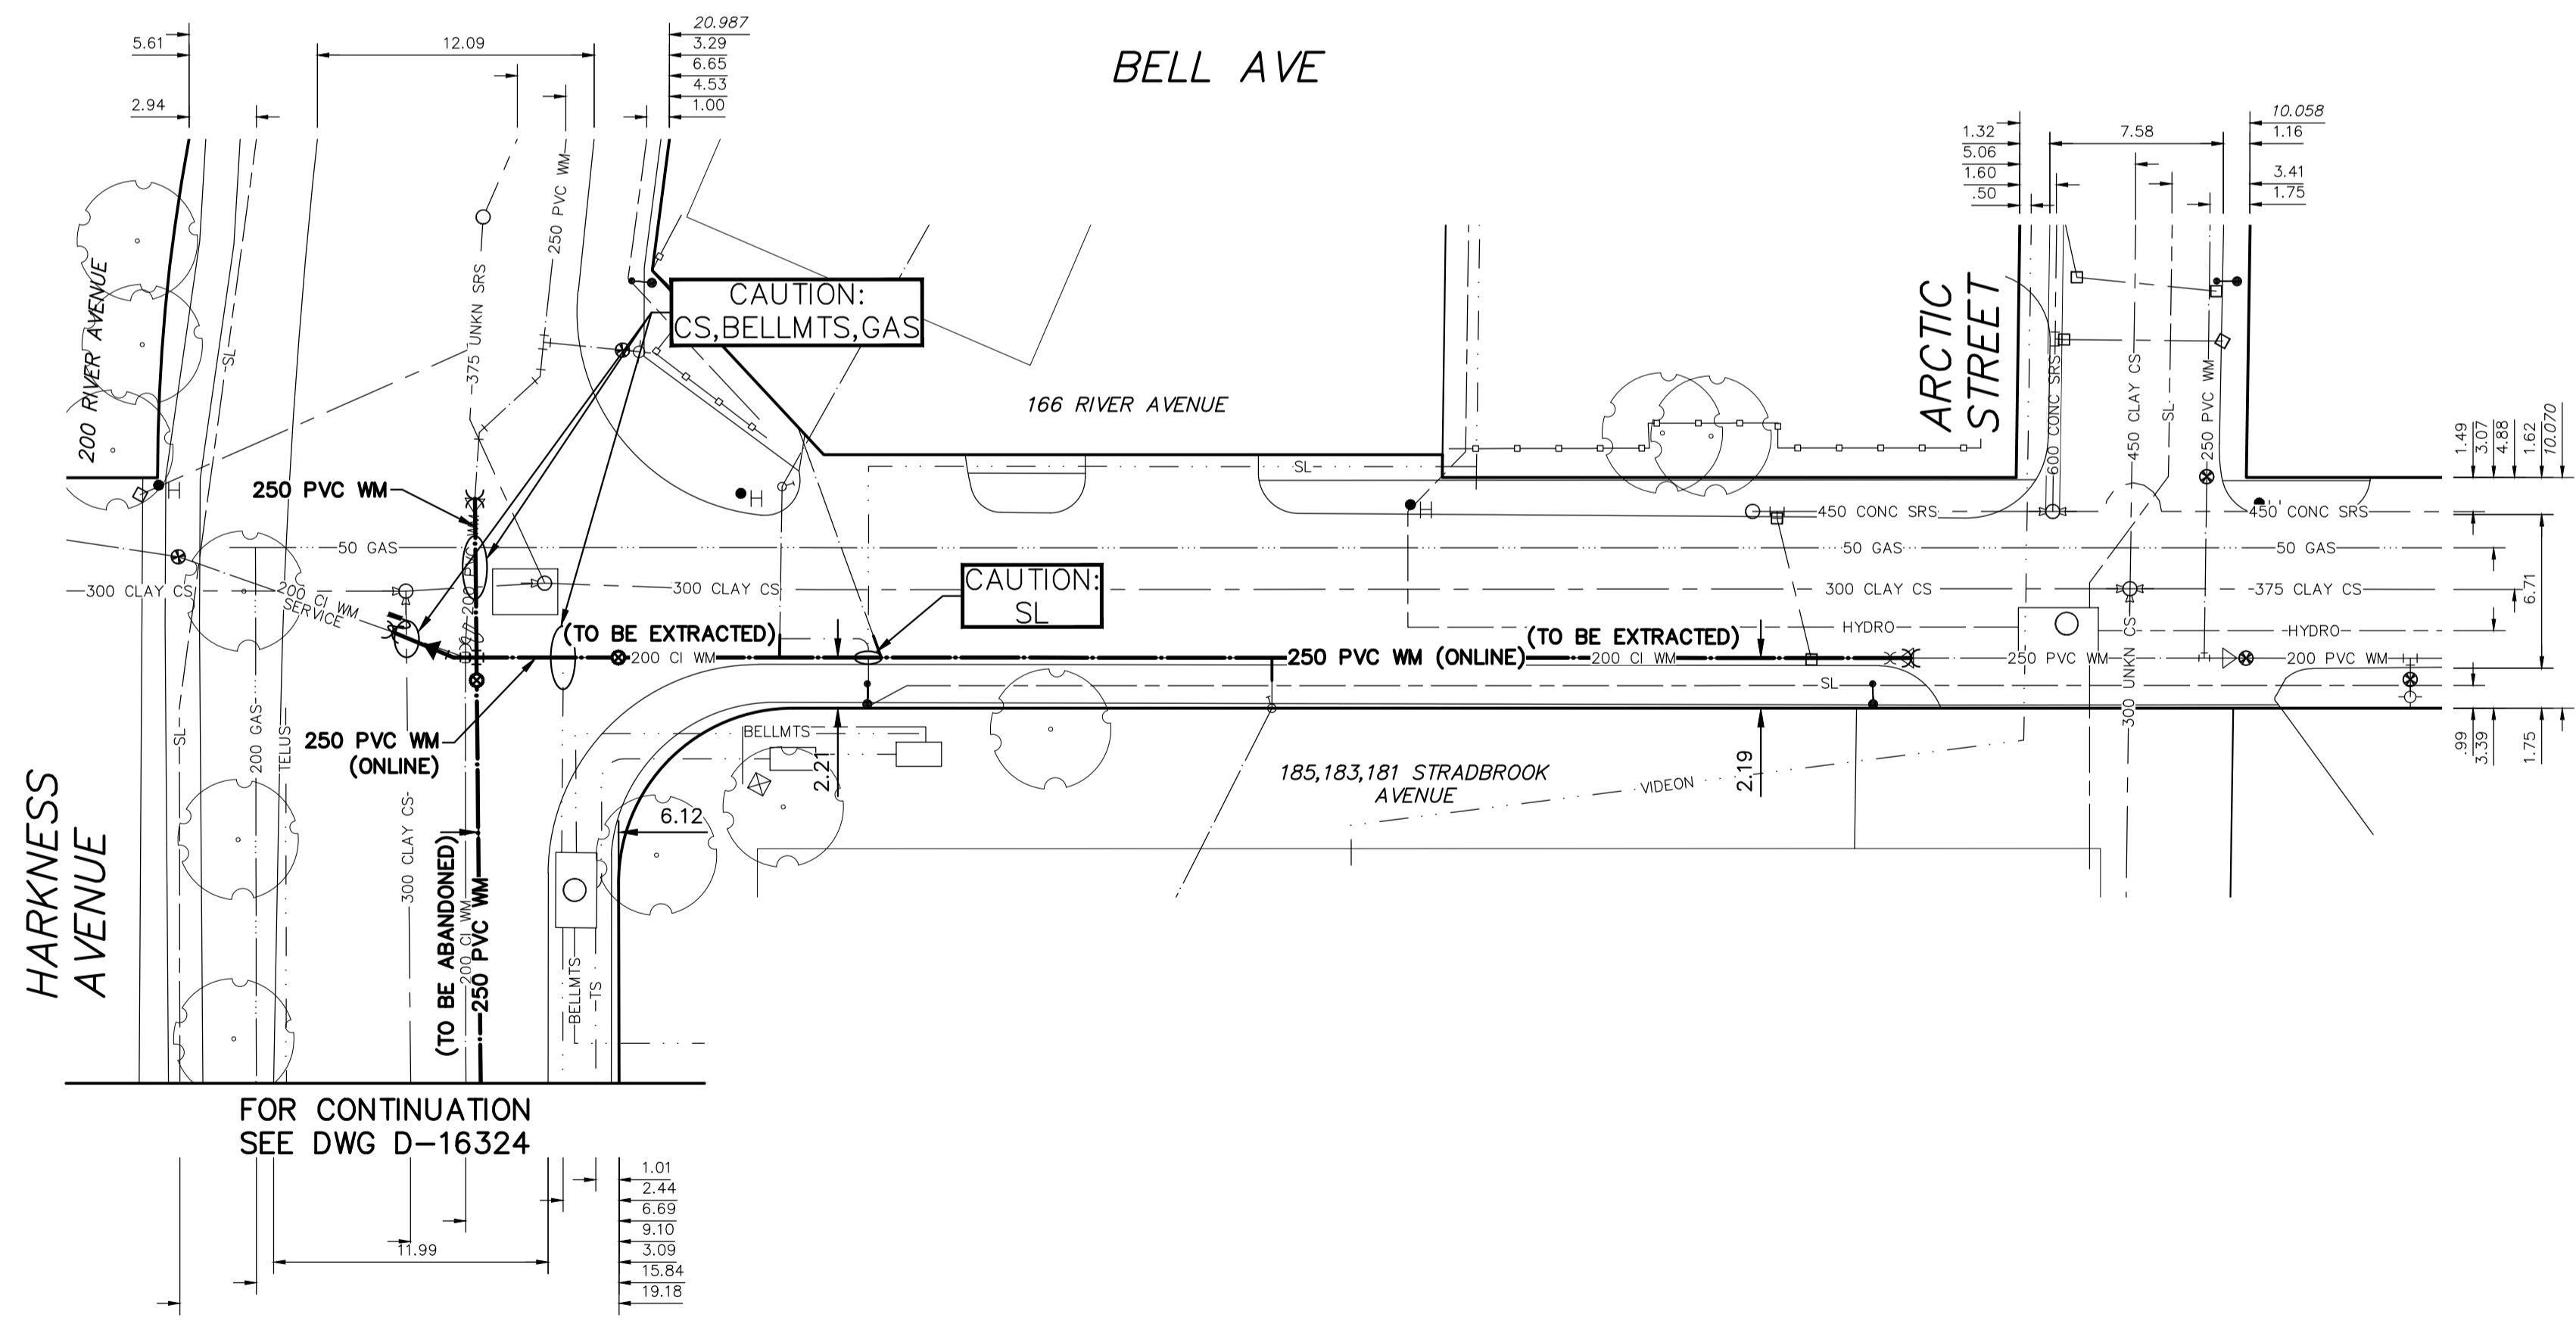


WATER SERVICE INFORMATION

ADDRESS	SIZE (mm) MATERIAL (STREET)	SIZE (mm) MATERIAL (PROP.)	SHORT & LONG MEASUREMENT	CORP. LOCATION	REMARKS
166 RIVER AVE RESIDENTIAL	38 CU	38 UNKN		OPP OF S/C	RECONNECT SERVICE
200 RIVER AVE COMMERCIAL	200 CI	200 UNKN		UNKN	RECONNECT SERVICE
181,183 AND 185 BELL AVE COMMERCIAL	38 CU	38 CU	56' EWL BUILDING 93.5' EEL STRADBROOK	OPP OF S/C	RECONNECT SERVICE

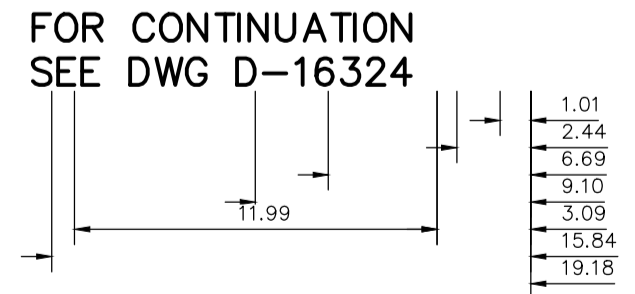

NOTE: ALL VALVES TO BE INSTALLED COUNTERCLOCKWISE TO CLOSE

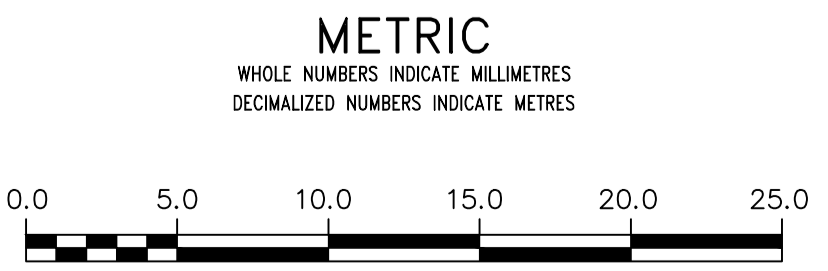

WARNING
IF POWER EQUIPMENT OR EXPLOSIVES ARE TO BE USED FOR EXCAVATION ON THIS PROJECT THE CONTRACTOR MUST:
1) NOTIFY THE GAS COMPANY OF THE PROPOSED LOCATION OF EXCAVATION.
2) TAKE PRECAUTION TO AVOID DAMAGE TO GAS COMPANY INSTALLATIONS.
SEE PROVINCIAL REGULATION 210/72 FOR DETAILS

LOCATION APPROVED
UNDERGROUND STRUCTURES
SUPV. U/G STRUCTURES COMMITTEE DATE
NOTE:
LOCATION OF UNDERGROUND STRUCTURES AS SHOWN ARE BASED ON THE BEST INFORMATION AVAILABLE BUT NO GUARANTEE IS GIVEN THAT ALL EXISTING UTILITIES ARE SHOWN OR THAT THE GIVEN LOCATIONS ARE EXACT. CONFIRMATION OF EXISTENCE AND EXACT LOCATION OF ALL SERVICES MUST BE OBTAINED FROM THE INDIVIDUAL UTILITIES BEFORE PROCEEDING WITH CONSTRUCTION.

B.M. ELEV.	NO.	REVISIONS	DATE	BY
	C	ISSUED FOR TENDER	22/05/12	R.H.
	B	DETAILED DESIGN SUBMISSION	22/05/03	R.H.
	A	PRELIMINARY DESIGN SUBMISSION	22/04/22	R.H.

wsp
1600 Buffalo Place
Winnipeg, Manitoba
R3T 6B8 Canada
Phone: 204-477-6650
Fax: 204-474-2864
wsp.com

DESIGNED BY: R.H.
CHECKED BY: S.M.
DRAWN BY: R.H.
APPROVED BY: S.M.
RELEASED FOR CONSTRUCTION
DATE: 2022 05 12

ENGINEER'S SEAL
CONSULTANT DRAWING NUMBER
221-02275-00-07

THE CITY OF WINNIPEG
WATER AND WASTE DEPARTMENT
ENGINEERING DIVISION
2022 WATER MAIN RENEWALS – CONTRACT 9
SHEET 07 OF 10
CITY DRAWING NUMBER
D-16325

BELL AVENUE
HARKNESS AVENUE
ARCTIC STREET

ENGINEERS
GEOSCIENTISTS
MANITOBA
Certificate of Authorization
WSP Canada Inc.
No. 5750