


Curve #	Length	Radius	CHORD DIRECTION	START STATION	END STATION	START POINT	END POINT
C1	35.290	98.409	S22° 30' 47.50"E	1+67.20	2+02.66	N:5513366.358 E:629510.792	N:5513333.931 E:629524.233
				10+48.64	11+37.55		

Line #	Length	Direction	START STATION	END STATION	START POINT	END POINT
L1	41.209	N32° 59' 37.59"W	1+25.94	1+67.20	N:5513299.368E:629546.673	N:5513333.931E:629524.233
L2	822.505	N11° 59' 00.54"W	2+02.66	10+48.64	N:5513366.354E:629510.792	N:5514170.934E:629340.015

**PROPERTY LIMITS DELINEATION**  
DELINEATION OF PROPERTY LIMITS AS SHOWN ON THIS DWG DOES NOT REPRESENT A "LEGAL SURVEY". KGS GROUP MAKES NO REPRESENTATION OR WARRANTY AS TO THE ACCURACY OF PROPERTY LIMITS DELINEATED ON THIS DWG, NOR ON THE DIMENSIONAL ACCURACY OF DWG FEATURES RELATIVE TO THOSE PROPERTY LIMITS.

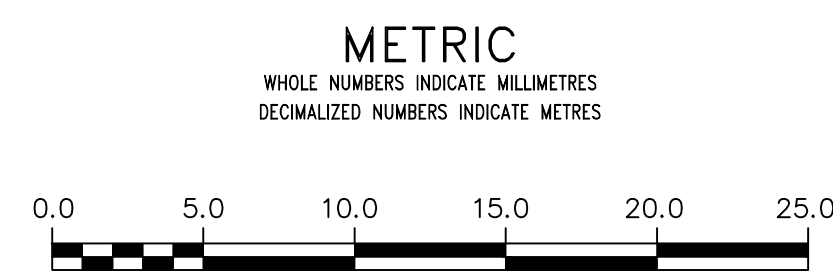

**WARNING**  
IF POWER EQUIPMENT OR EXPLOSIVES ARE TO BE USED FOR EXCAVATION ON THIS PROJECT THE CONTRACTOR MUST:  
1) NOTIFY THE GAS COMPANY OF THE PROPOSED LOCATION OF EXCAVATION.  
2) TAKE PRECAUTION TO AVOID DAMAGE TO GAS COMPANY INSTALLATIONS.  
SEE PROVINCIAL REGULATION 21072 FOR DETAILS

**LOCATION APPROVED UNDERGROUND STRUCTURES**  
SUPV. U/G STRUCTURES COMMITTEE DATE  
NOTE:  
LOCATION OF UNDERGROUND STRUCTURES AS SHOWN ARE BASED ON THE BEST INFORMATION AVAILABLE BUT NO GUARANTEE IS GIVEN THAT ALL EXISTING UTILITIES ARE SHOWN OR THAT THE GIVEN LOCATIONS ARE EXACT. CONFIRMATION OF EXISTENCE AND EXACT LOCATION OF ALL SERVICES MUST BE OBTAINED FROM THE INDIVIDUAL UTILITIES BEFORE PROCEEDING WITH CONSTRUCTION.

B.M.	ELEV.	NO.	REVISIONS	DATE	BY
		0	ISSUED FOR TENDER	22/05/25	
		A	ISSUED FOR REVIEW	22/05/04	RP.

<b>KGS GROUP</b>		DESIGNED BY	RP.	CHECKED BY	
		DRAWN BY	RP.	APPROVED BY	
SCALE:		HORIZONTAL 1:250		RELEASED FOR CONSTRUCTION	
		VERTICAL 1:10		DATE	
		DATE 2022 05 25		DATE	

ENGINEER'S SEAL  
CONSULTANT DRAWING NUMBER  
22-0107-001\_C08

**THE CITY OF WINNIPEG**  
WATER AND WASTE DEPARTMENT  
ENGINEERING DIVISION

BRADY ROAD RESOURCE MANAGEMENT FACILITY  
**NORTH ACCESS ROAD RENEWAL**  
NORTH ACCESS ROAD  
STA 8+50 TO STA 9+75

SHEET 9 OF 11  
CITY DRAWING NUMBER  
1-0400A-C0104-001