

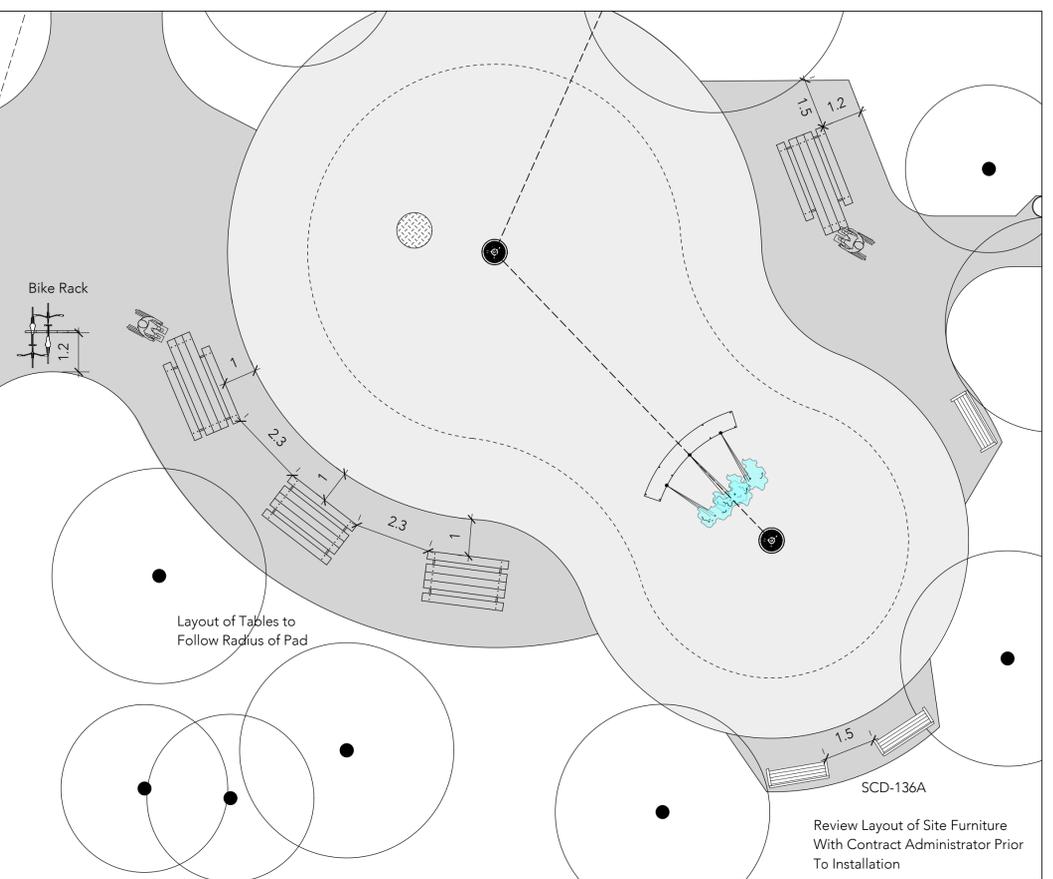
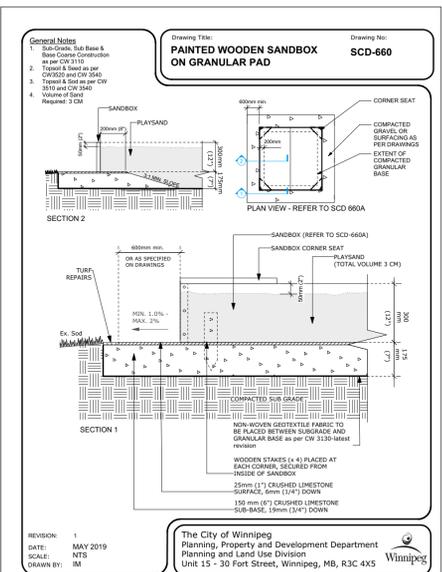
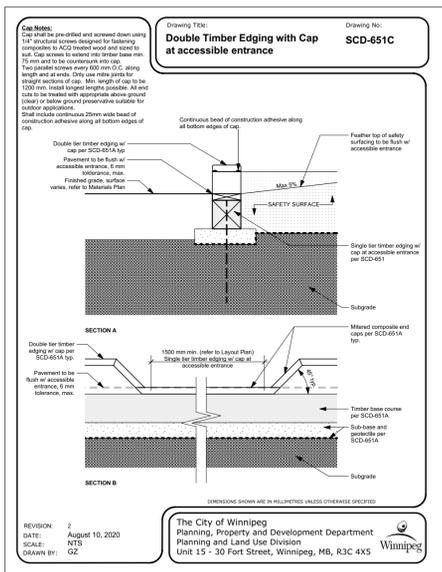
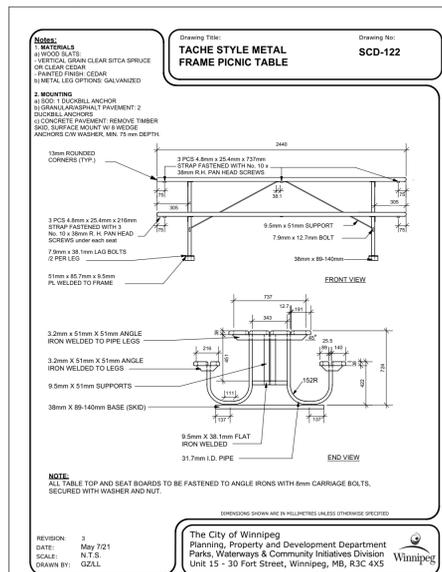
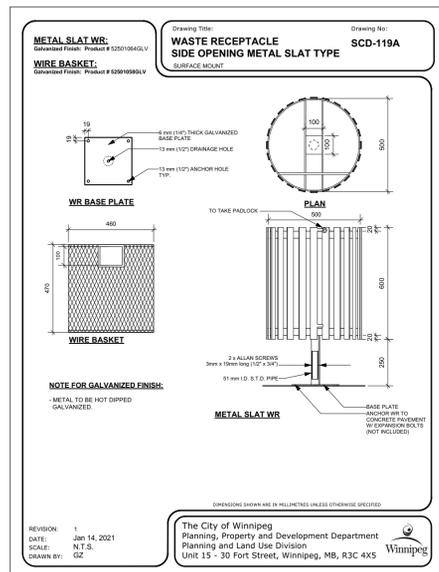
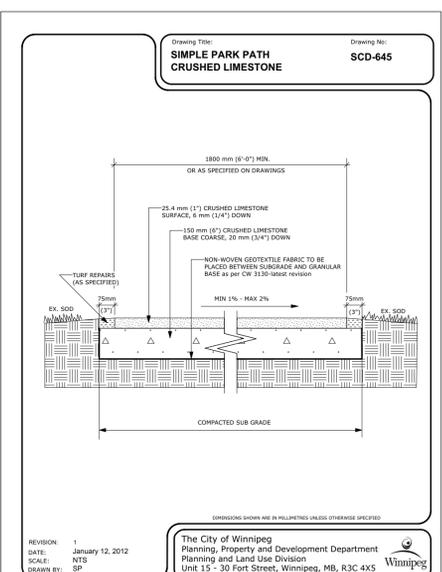
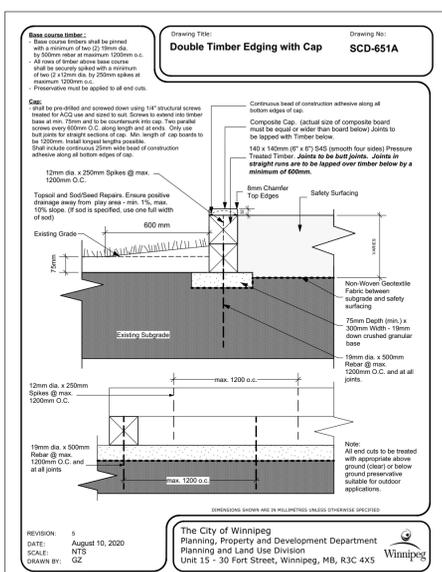


LSI Loop Bike Rack - colour Denim

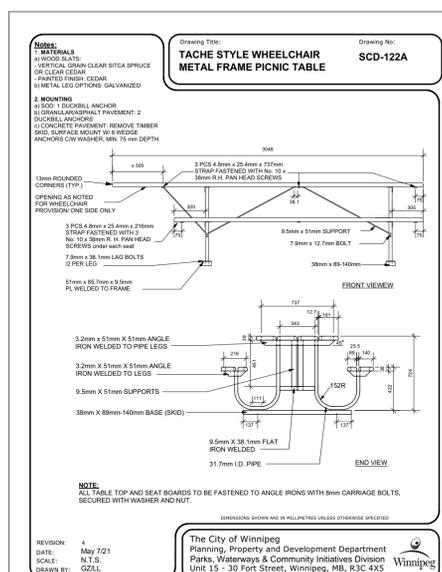

1 SITE FURNITURE LAYOUT Scale: 1:100

Location of underground structures as shown are based on the best information available but no guarantee is given that all existing utilities are shown or that the given locations are exact. Confirmation of existence and exact location of all services must be obtained from the individual utilities before proceeding with construction.
DO NOT SCALE DRAWING - PLOT MAY NOT BE AT 100%

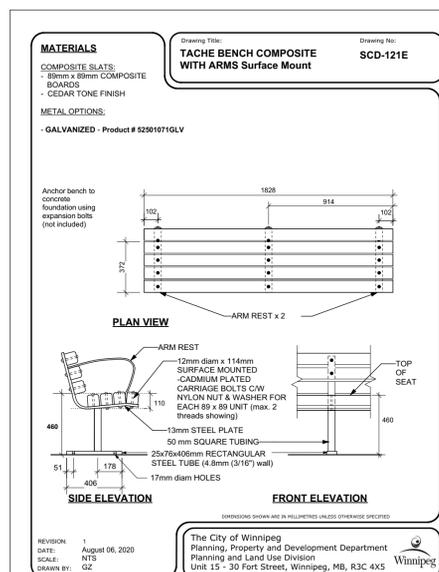

9			
8			
7			
6			
5			
4			
3			
2			
1	ISSUED FOR TENDER	6/20/2022	EC
NO.	REVISION/NOTE	DATE	BY

PROJECT
SPRAY PAD AND PLAYGROUND DEVELOPMENT
CORYDON COMMUNITY CENTRE
CRESCENTWOOD SITE
1170 CORYDON AVENUE

SCALE	AS SHOWN
DATE	MAY 20, 2022
DRAWN BY	EC/LLW
CHECKED BY	EC
PROJECT NO.	2115

DRAWING TITLE
SITE DEVELOPMENT DETAILS
SHEET NO.
L-008