



NOTE: CHAINAGES SHOWN ARE ALONG W P SCOTIA STREET

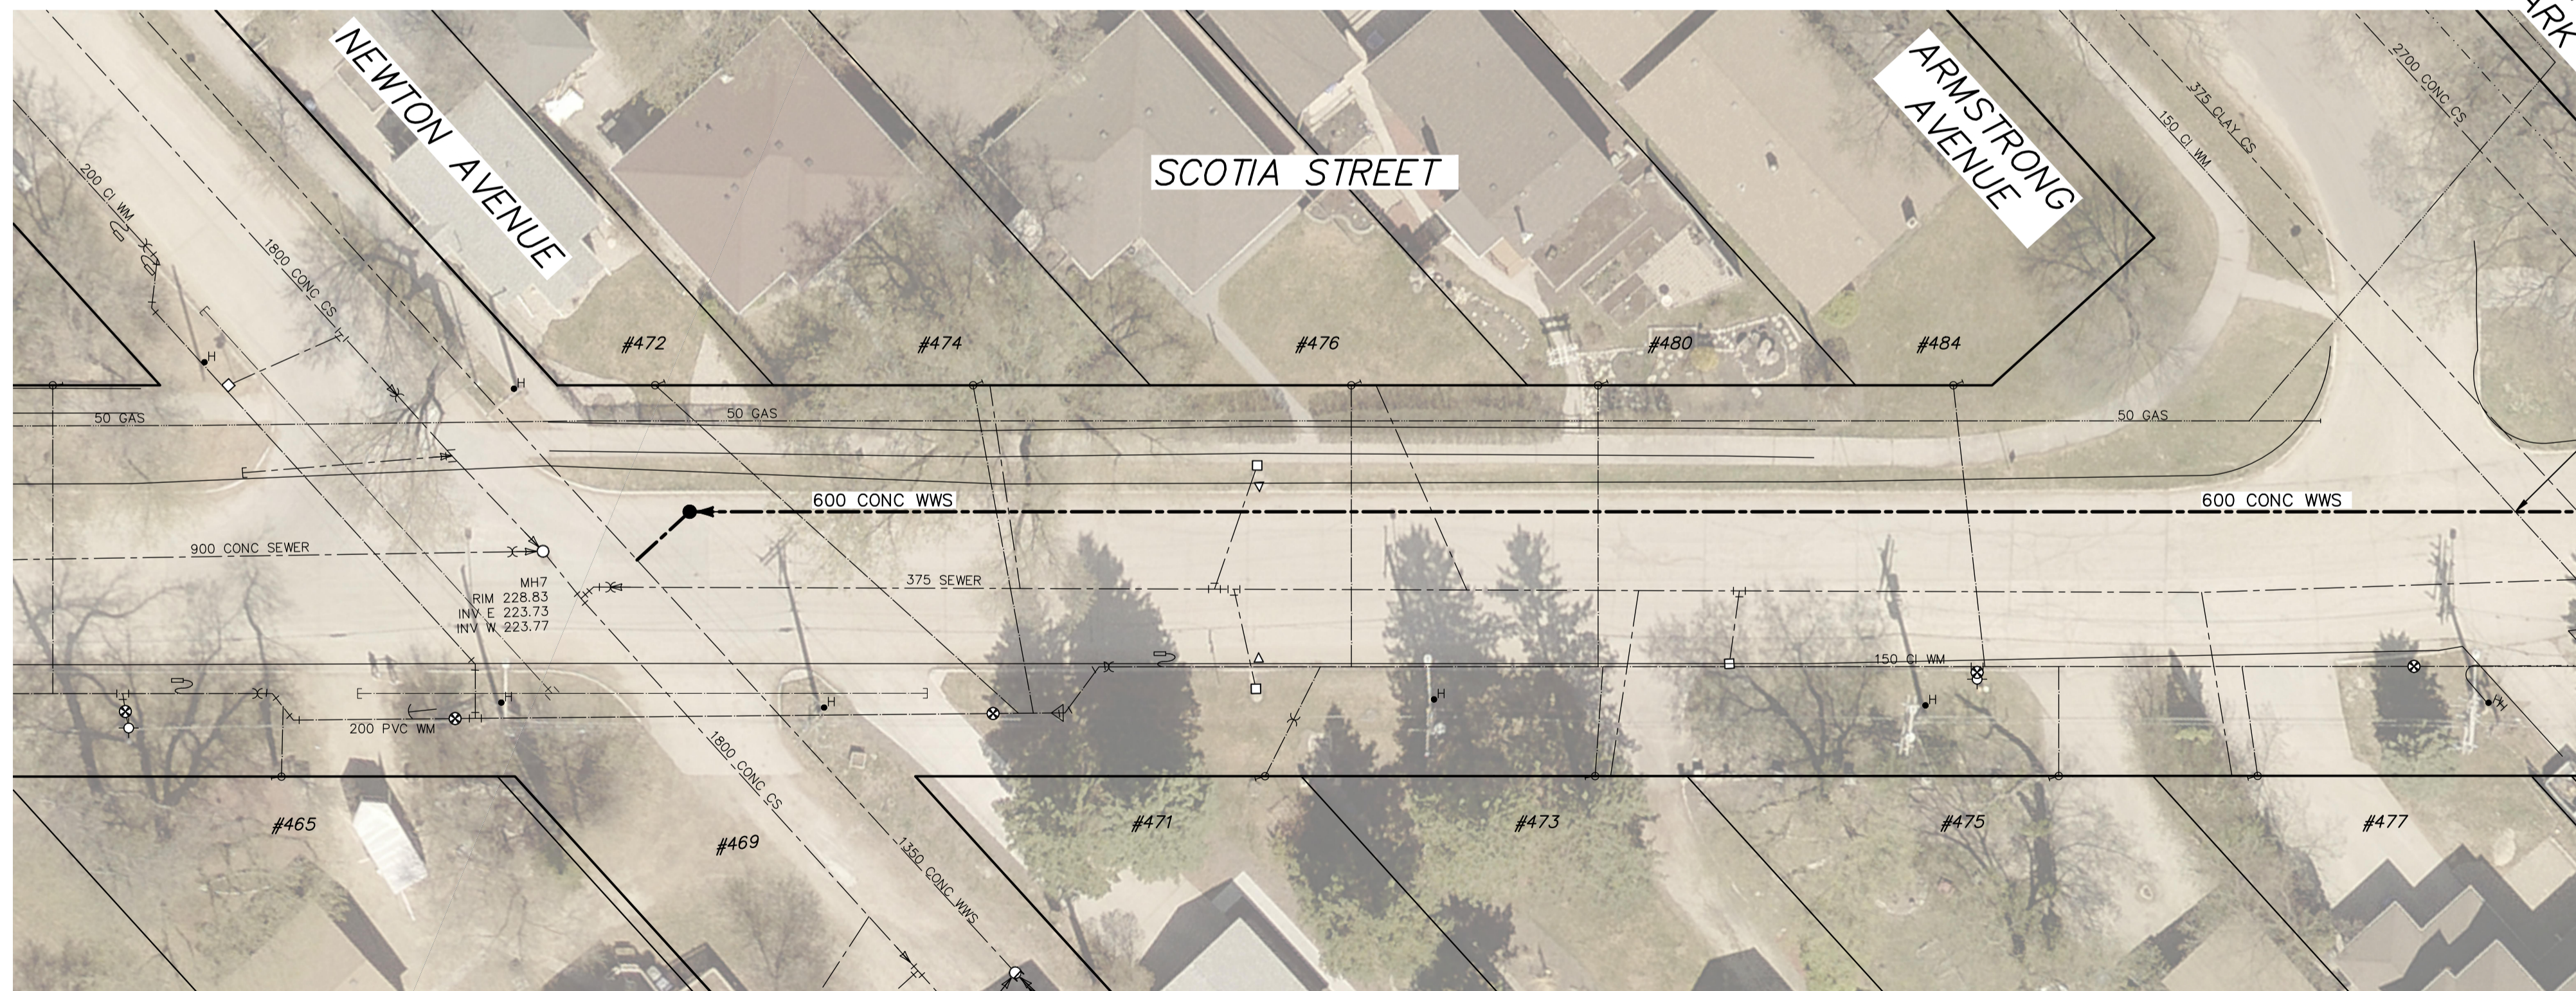

PLAN  
SCALE 1:250

ISSUED FOR TENDER  
NOT TO BE USED FOR CONSTRUCTION

FOR INDEX PAGE  
SEE DWG  
1-0221S-D0007-001

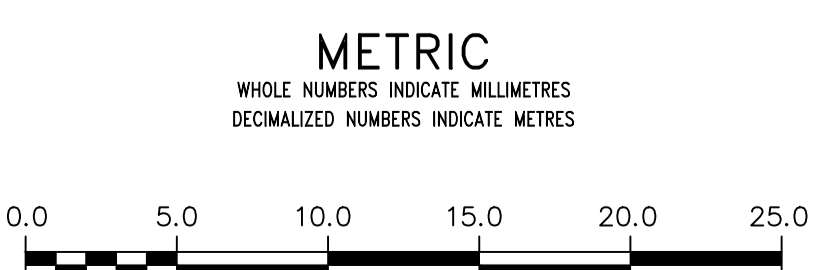

**WARNING**  
IF POWER EQUIPMENT OR EXPLOSIVES ARE TO BE USED FOR EXCAVATION ON THIS PROJECT THE CONTRACTOR MUST:  
1) NOTIFY THE GAS COMPANY OF THE PROPOSED LOCATION OF EXCAVATION.  
2) TAKE PRECAUTION TO AVOID DAMAGE TO GAS COMPANY INSTALLATIONS.  
SEE PROVINCIAL REGULATION 21072 FOR DETAILS

**LOCATION APPROVED UNDERGROUND STRUCTURES**  
SUPV. U/G STRUCTURES COMMITTEE DATE  
NOTE:  
LOCATION OF UNDERGROUND STRUCTURES AS SHOWN ARE BASED ON THE BEST INFORMATION AVAILABLE BUT NO GUARANTEE IS GIVEN THAT ALL EXISTING UTILITIES ARE SHOWN OR THAT THE GIVEN LOCATIONS ARE EXACT. CONFIRMATION OF EXISTENCE AND EXACT LOCATION OF ALL SERVICES MUST BE OBTAINED FROM THE INDIVIDUAL UTILITIES BEFORE PROCEEDING WITH CONSTRUCTION.

B.M. NO.	ELEV.	ISSUED FOR TENDER	DATE	BY
0		ISSUED FOR TENDER	2023 03 14	RBO
		REVISIONS	DATE	BY

<b>KGS GROUP</b>	
DESIGNED BY	TLE
CHECKED BY	
DRAWN BY	GEL
APPROVED BY	
SCALE:	HORIZONTAL 1:250
	VERTICAL -
DATE	2023 03 13
PLOT DATE:	2023 03 13

ENGINEER'S SEAL  
CONSULTANT DRAWING NUMBER  
22-0107-21\_C204

**THE CITY OF WINNIPEG**  
WATER AND WASTE DEPARTMENT  
ENGINEERING DIVISION

NEWTON FORCE MAIN  
RIVER CROSSING REPLACEMENT  
SCOTIA STREET SEWER  
SHEET 1

SHEET OF 5 14  
CITY DRAWING NUMBER  
13218