



# BILL OF MATERIALS

MK. NO.	QTY. REQ'D.	DESCRIPTION	SIZE	MATERIAL	REMARKS
1	1	ANCHOR BOLT	25 (1") DIA. x 1524 LG.	ASTM F1554 GR. 55	GALVANIZED
2	1	ANCHOR BOLT	32 (1 1/4") DIA. x 1524 LG.	ASTM F1554 GR. 55	GALVANIZED

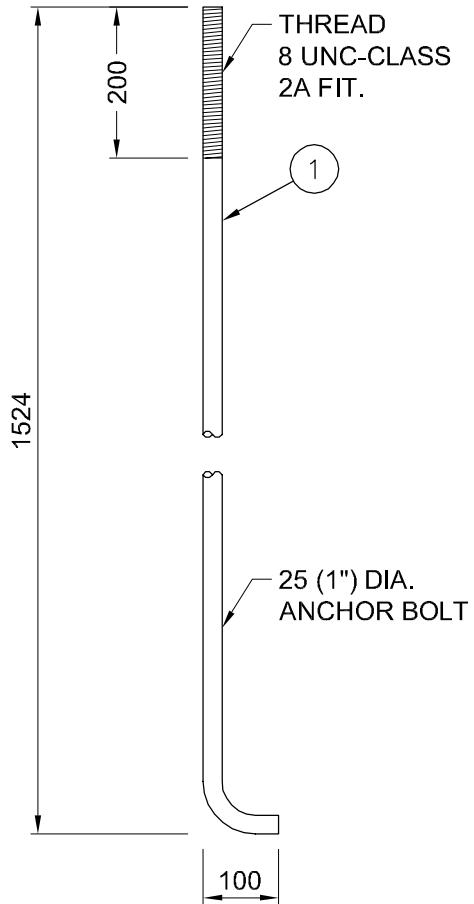

**ANCHOR BOLT FOR  
TYPE A TRAFFIC SIGNAL BASE**  
NTS

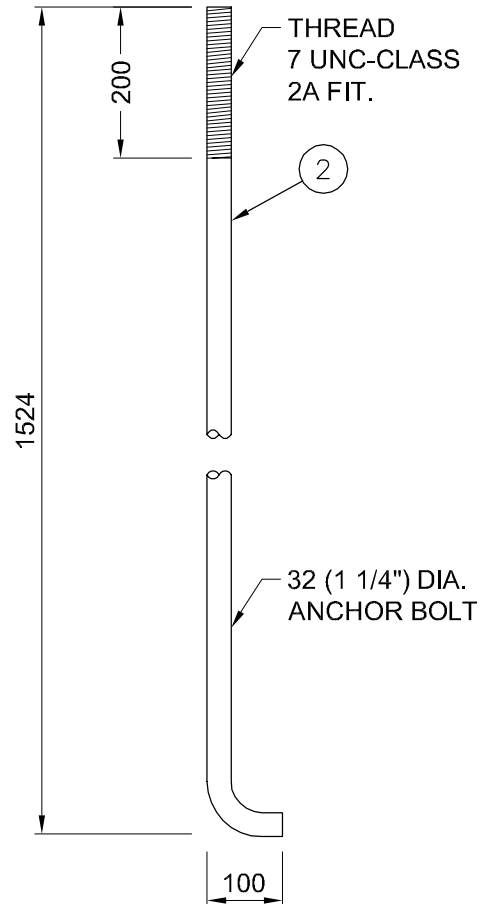

**ANCHOR BOLT FOR  
TYPE G & D TRAFFIC SIGNAL BASE**  
NTS

**NOTES:**

1. PROVIDE EACH ANCHOR BOLT WITH 2 NUTS AND 2 WASHERS.
2. HOT DIP GALVANIZE FULL LENGTH IN ACCORDANCE WITH ASTM F2329 TO A NET RETENTION OF 610 g/m<sup>2</sup>.

Certificate of Authorization

**Dillon Consulting Limited (MB)**

No. 1789    Date: **JAN. 14, 2013**

<table border="1" style="width: 100%; border-collapse: collapse;"> <tr> <th style="font-size: x-small;">B.M. ELEV.</th> <th style="font-size: x-small;">DESIGNED BY</th> <th style="font-size: x-small;">DRAWN BY</th> <th style="font-size: x-small;">CHECKED BY</th> <th style="font-size: x-small;">APPROVED BY</th> </tr> <tr> <td> </td> <td style="text-align: center;">-</td> <td> </td> <td> </td> <td> </td> </tr> </table>	B.M. ELEV.	DESIGNED BY	DRAWN BY	CHECKED BY	APPROVED BY		-				<table border="1" style="width: 100%; border-collapse: collapse;"> <tr> <th style="font-size: x-small;">HOR. SCALE</th> <th style="font-size: x-small;">VERTICAL</th> </tr> <tr> <td style="text-align: center;">NTS</td> <td style="text-align: center;">NTS</td> </tr> </table>	HOR. SCALE	VERTICAL	NTS	NTS			<p><b>THE CITY OF WINNIPEG</b> PUBLIC WORKS DEPARTMENT</p> <p><b>Winnipeg</b></p>	<p style="font-size: x-small;">CITY DRAWING NUMBER</p> <p style="font-size: x-small;">SHEET 1 OF 2</p> <p style="font-size: x-small;">CONSULTANT DRAWING NUMBER</p> <p style="font-size: x-small;">N/A</p>						
B.M. ELEV.	DESIGNED BY	DRAWN BY	CHECKED BY	APPROVED BY																					
	-																								
HOR. SCALE	VERTICAL																								
NTS	NTS																								
<table border="1" style="width: 100%; border-collapse: collapse;"> <tr> <th style="font-size: x-small;">NO.</th> <th style="font-size: x-small;">REVISIONS</th> <th style="font-size: x-small;">DATE</th> <th style="font-size: x-small;">BY</th> </tr> <tr> <td style="text-align: center;">2</td> <td style="font-size: x-small;">REVISED BY DILLON CONSULTING</td> <td style="font-size: x-small;">4/16/13</td> <td style="font-size: x-small;">CDW</td> </tr> <tr> <td style="text-align: center;">1</td> <td style="font-size: x-small;">ISSUED BY DILLON CONSULTING</td> <td style="font-size: x-small;">1/14/13</td> <td style="font-size: x-small;">CDW</td> </tr> </table>	NO.	REVISIONS	DATE	BY	2	REVISED BY DILLON CONSULTING	4/16/13	CDW	1	ISSUED BY DILLON CONSULTING	1/14/13	CDW	<table border="1" style="width: 100%; border-collapse: collapse;"> <tr> <th style="font-size: x-small;">DATE</th> </tr> <tr> <td> </td> </tr> </table>	DATE		<table border="1" style="width: 100%; border-collapse: collapse;"> <tr> <th style="font-size: x-small;">DATE</th> </tr> <tr> <td> </td> </tr> </table>	DATE		<table border="1" style="width: 100%; border-collapse: collapse;"> <tr> <th style="font-size: x-small;">RELEASED FOR CONSTRUCTION</th> </tr> <tr> <td> </td> </tr> </table>	RELEASED FOR CONSTRUCTION		<table border="1" style="width: 100%; border-collapse: collapse;"> <tr> <th style="font-size: x-small;">CONSULTANT PROJECT NUMBER</th> </tr> <tr> <td style="text-align: center;">12-5954</td> </tr> </table>	CONSULTANT PROJECT NUMBER	12-5954	<p style="text-align: center; font-weight: bold;">ANCHOR BOLT DETAILS</p> <p style="text-align: center; font-weight: bold;">1 OF 2</p>
NO.	REVISIONS	DATE	BY																						
2	REVISED BY DILLON CONSULTING	4/16/13	CDW																						
1	ISSUED BY DILLON CONSULTING	1/14/13	CDW																						
DATE																									
DATE																									
RELEASED FOR CONSTRUCTION																									
CONSULTANT PROJECT NUMBER																									
12-5954																									