


sheet size: Super A1 24" x 36" plot scale: 1:1 (metric) CAD File Name: valourcc\_offline\_site\_working\_exposed\_1.dwg

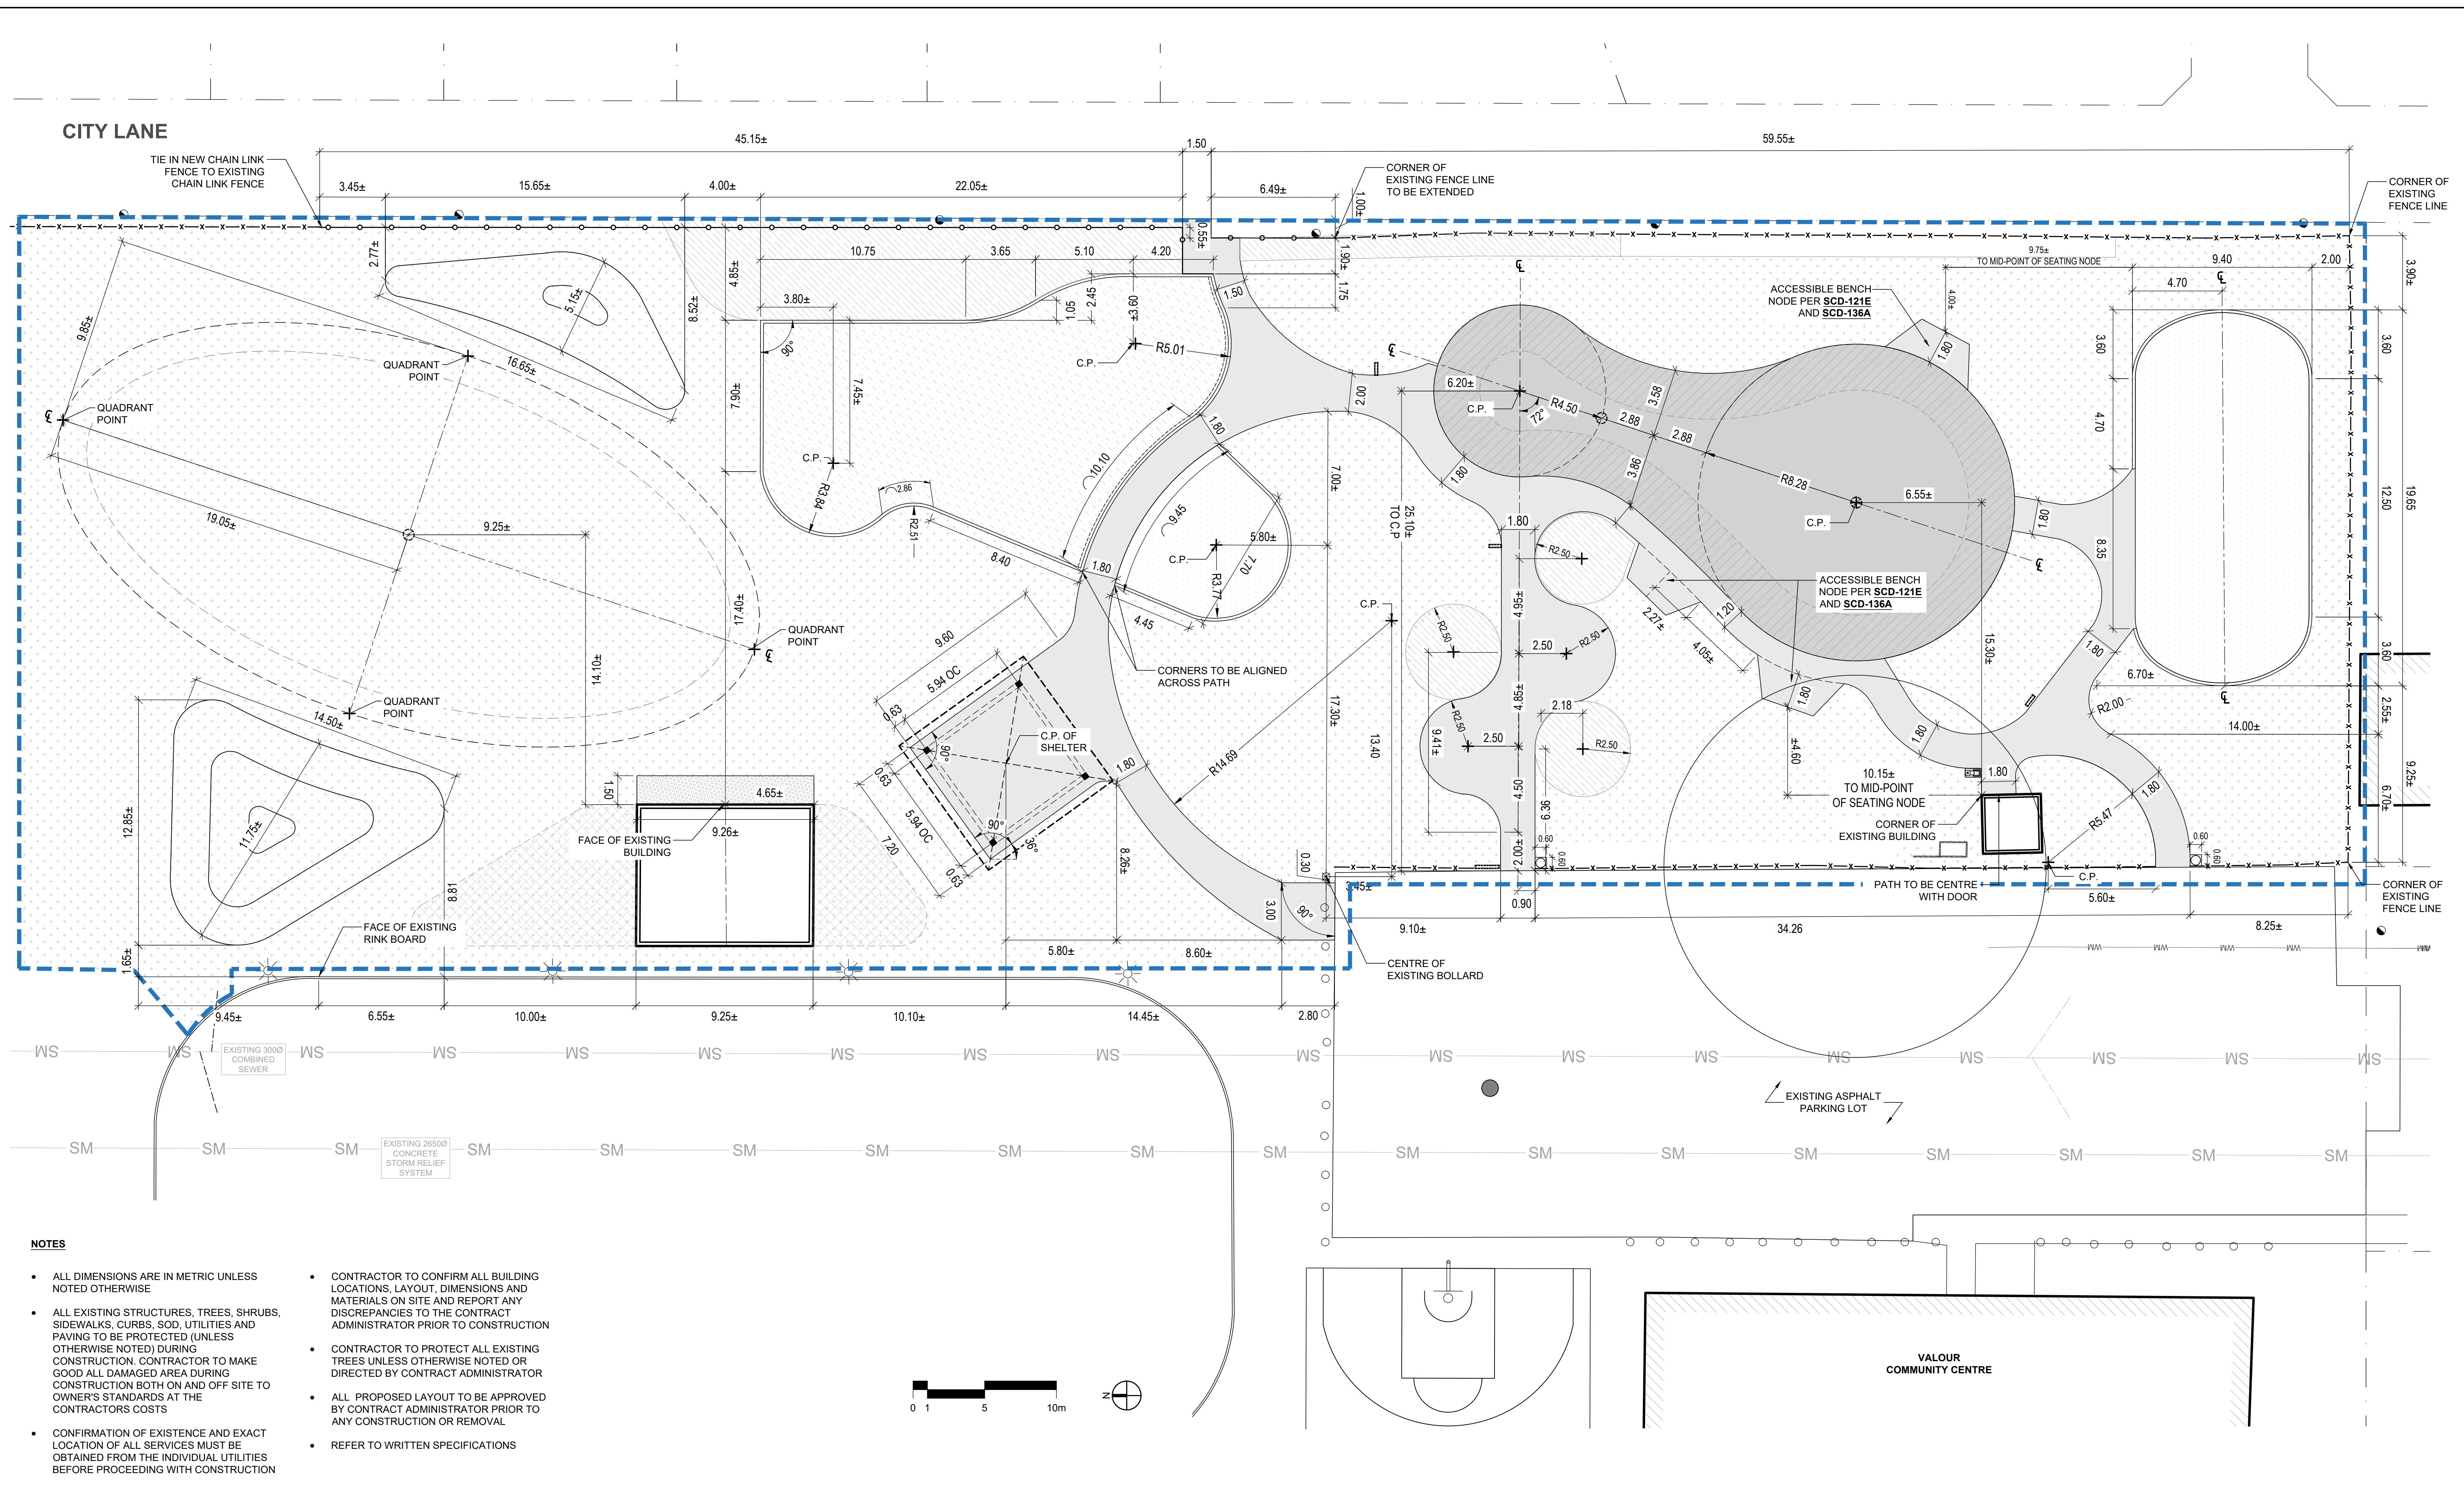

- NOTES**
- ALL DIMENSIONS ARE IN METRIC UNLESS NOTED OTHERWISE
  - ALL EXISTING STRUCTURES, TREES, SHRUBS, SIDEWALKS, CURBS, SOD, UTILITIES AND PAVING TO BE PROTECTED (UNLESS OTHERWISE NOTED) DURING CONSTRUCTION. CONTRACTOR TO MAKE GOOD ALL DAMAGED AREA DURING CONSTRUCTION BOTH ON AND OFF SITE TO OWNER'S STANDARDS AT THE CONTRACTOR'S COSTS
  - CONFIRMATION OF EXISTENCE AND EXACT LOCATION OF ALL SERVICES MUST BE OBTAINED FROM THE INDIVIDUAL UTILITIES BEFORE PROCEEDING WITH CONSTRUCTION
  - CONTRACTOR TO CONFIRM ALL BUILDING LOCATIONS, LAYOUT, DIMENSIONS AND MATERIALS ON SITE AND REPORT ANY DISCREPANCIES TO THE CONTRACT ADMINISTRATOR PRIOR TO CONSTRUCTION
  - CONTRACTOR TO PROTECT ALL EXISTING TREES UNLESS OTHERWISE NOTED OR DIRECTED BY CONTRACT ADMINISTRATOR
  - ALL PROPOSED LAYOUT TO BE APPROVED BY CONTRACT ADMINISTRATOR PRIOR TO ANY CONSTRUCTION OR REMOVAL
  - REFER TO WRITTEN SPECIFICATIONS



**LEGEND:**

--- PROPERTY LINE	● EX. CATCH BASIN	▒ PR. CONC. PAVING - SPRAY PAD	□ PR. E.W.F. SAFETY SURFACING
--- EXTENT OF WORK	○ EX. TREE (TO REMAIN)	▒ PR. CONC. PAVING - WALKWAYS	○ PR. FENCE LINE
-x-x- EX. FENCE LINE (TO REMAIN)	⊕ EX. SHRUB (TO REMAIN)	▒ PR. SOD	
--- EX. SEWER MAIN	⊙ EX. LIGHT (TO REMAIN)	▒ PR. PLANTING BED	
● EX. HYDRO POLE		▒ PR. P.I.P. RUBBER SAFETY SURFACING	

A SECTION LETTER OR DETAIL NUMBER, B. DRAWING WHERE SECTION OR DETAIL IS DRAWN.		SEAL
OR DRAWING WHERE SECTION OR DETAIL IS INDICATED. SECTION OR DETAIL SHOWN ON SAME DRAWING.		
0	24 / 01 / 22	ISSUED FOR TENDER
REV	YY / MM / DD	DESCRIPTION
		JW
		BY

CLIENT

**Winnipeg**

**SCATLIFF + MILLER + MURRAY**  
visionary urban design + landscapes

PROJECT VALOUR COMMUNITY CENTRE			
TITLE SPRAY PAD AND PLAYGROUND			
LAYOUT PLAN			
DESIGN	DRAWN	DATE - Y / M / D	SCALE
JW CT	JW CT	24 / 01 / 22	1:150
CHECKED	APPROVED	PROJECT NO.	DRAWING NO.
JW	JW	22-0107-008	L103