



NOTE: CHAINAGES SHOWN ARE ALONG CENTRE LINE OF ROW

CORALBERRY AVENUE

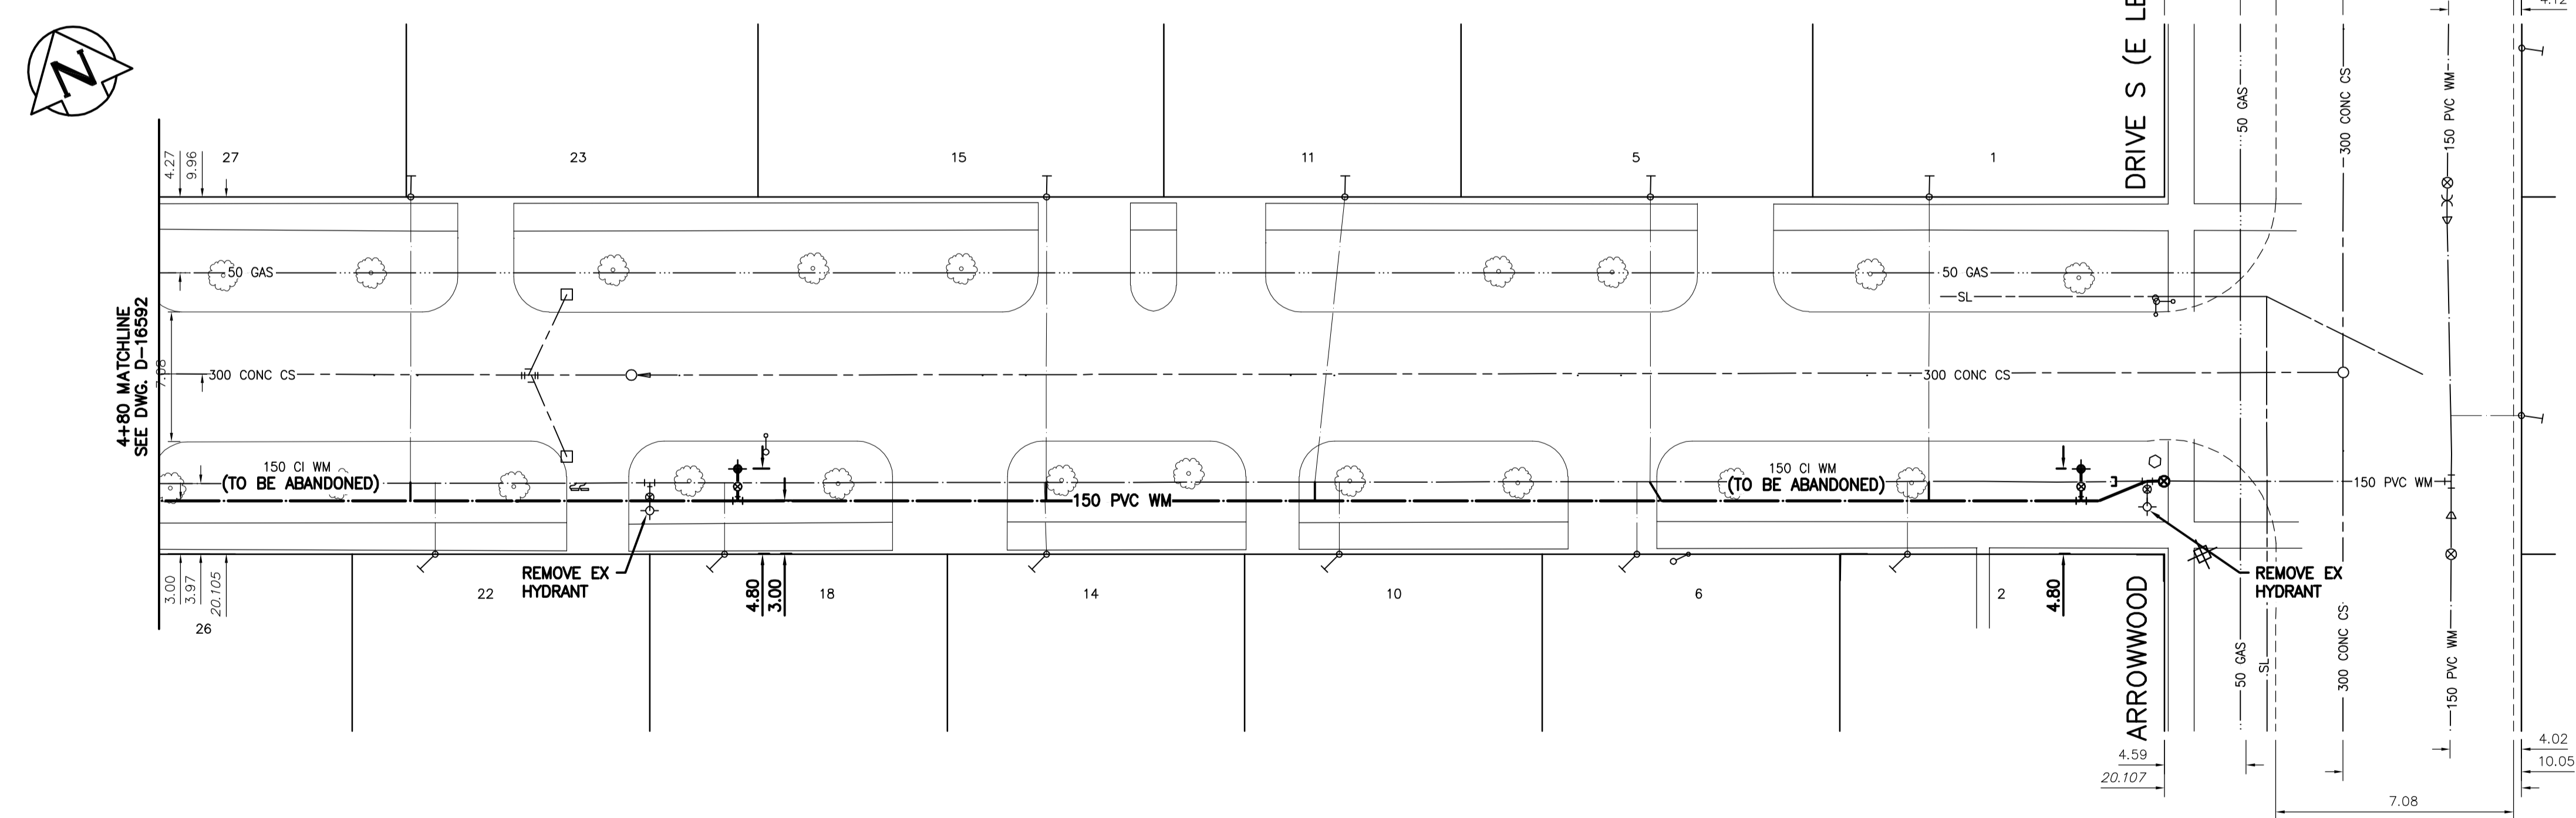

WATER SERVICE INFORMATION					
ADDRESS	PIPE SIZE & MATERIAL (STREET)	PIPE SIZE & MATERIAL (PROP.)	SHORT & LONG MEASUREMENT	CORP. LOCATION	REMARKS
1 CORALBERRY RESIDENTIAL	-	-	4.94 EWL OF HOUSE 13.26 WWL OF ARROWWOOD	-	RECONNECT SERVICE
2 CORALBERRY RESIDENTIAL	-	-	2.13 EWL OF HOUSE 14.48 WWL OF ARROWWOOD	-	RECONNECT SERVICE
5 CORALBERRY RESIDENTIAL	-	-	7.77 WEL OF HOUSE 29.72 WWL OF ARROWWOOD	-	RECONNECT SERVICE
6 CORALBERRY RESIDENTIAL	-	-	4.21 EWL OF HOUSE 28.96 WWL OF ARROWWOOD	-	RECONNECT SERVICE
10 CORALBERRY RESIDENTIAL	-	-	2.7 EWL OF HOUSE 46.48 WWL OF ARROWWOOD	-	RECONNECT SERVICE
11 CORALBERRY RESIDENTIAL	CU 20	CU 20	5.94 WEL OF HOUSE 21.18 E 1ST HYD W ARROWWOOD	47.85 WWL ARROWWOOD	RECONNECT SERVICE
14 CORALBERRY RESIDENTIAL	-	-	2.44 EWL OF HOUSE 22.4 E 1ST HYD W ARROWWOOD	-	RECONNECT SERVICE
15 CORALBERRY RESIDENTIAL	-	-	5.79 WEL HSE 4.27 E 1ST HYD W ARROWWOOD	-	RECONNECT SERVICE
18 CORALBERRY RESIDENTIAL	-	-	2.87 EWL OF HOUSE 4.27 E 1ST HYD W ARROWWOOD	-	RECONNECT SERVICE
22 CORALBERRY RESIDENTIAL	-	-	3.17 EWL OF HOUSE 12.4 W 1ST HYD W ARROWWOOD	-	RECONNECT SERVICE
23 CORALBERRY RESIDENTIAL	-	-	OPP EL OF HOUSE 13.41 W 1ST HYD W ARROWWOOD	-	RECONNECT SERVICE
26 CORALBERRY RESIDENTIAL	-	-	3.05 EWL OF HOUSE 27.74 W 1ST HYD W ARROWWOOD	-	RECONNECT SERVICE
27 CORALBERRY RESIDENTIAL	-	-	2.68 EWL OF HOUSE 28.87 W 1ST HYD W ARROWWOOD	-	RECONNECT SERVICE

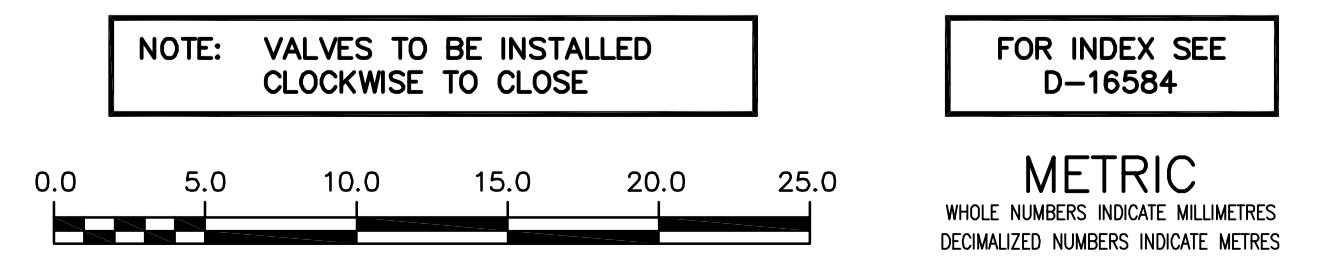

ENGINEERS GEOSCIENTISTS MANITOBA
 Certificate of Authorization
 Stantec Consulting Ltd.
 No. 1301

LOCATION APPROVED UNDERGROUND STRUCTURES

SUPV. U/G STRUCTURES COMMITTEE _____ DATE _____

NOTE:
 LOCATION OF UNDERGROUND STRUCTURES AS SHOWN ARE BASED ON THE BEST INFORMATION AVAILABLE BUT NO GUARANTEE IS GIVEN THAT ALL EXISTING UTILITIES ARE SHOWN OR THAT THE GIVEN LOCATIONS ARE EXACT. CONFIRMATION OF EXISTENCE AND EXACT LOCATION OF ALL SERVICES MUST BE OBTAINED FROM THE INDIVIDUAL UTILITIES BEFORE PROCEEDING WITH CONSTRUCTION.

B.M. 14-5 ELEV. 232.550m	E. side Morrison St., Btwn. Buttercup Ave. & Arrowwood Dr., Tbit. In W. Conc. foundation of R.F. Morrison Elementary School, No. 25 Morrison St., 3m N. & 0.3m below brick of S.W. Cor. of School			
NO.	ISSUED FOR TENDER	DATE	2023.04.05	RS
REVISIONS				

Stantec

DESIGNED BY: RS
 CHECKED BY: RS
 DRAWN BY: OS
 APPROVED BY: RS
 SCALE: HORIZONTAL 1:250, VERTICAL 1:50
 RELEASED FOR CONSTRUCTION: 2023.04.04
 PLOT DATE: 2023 04 04

ENGINEER'S SEAL

CONSULTANT DRAWING NUMBER: C-209

THE CITY OF WINNIPEG
 WATER AND WASTE DEPARTMENT
 ENGINEERING DIVISION

2023 WATER MAIN RENEWALS
 CONTRACT 7
 CORALBERRY AVENUE
 113.0 W OF ARROWWOOD DRIVE S (E LEG) TO ARROWWOOD DRIVE S (E LEG)

SHEET 11 OF 15
 CITY DRAWING NUMBER: D-16593