



NOTE: CHAINAGES SHOWN ARE ALONG CENTRE LINE OF ROW

SALTER STREET

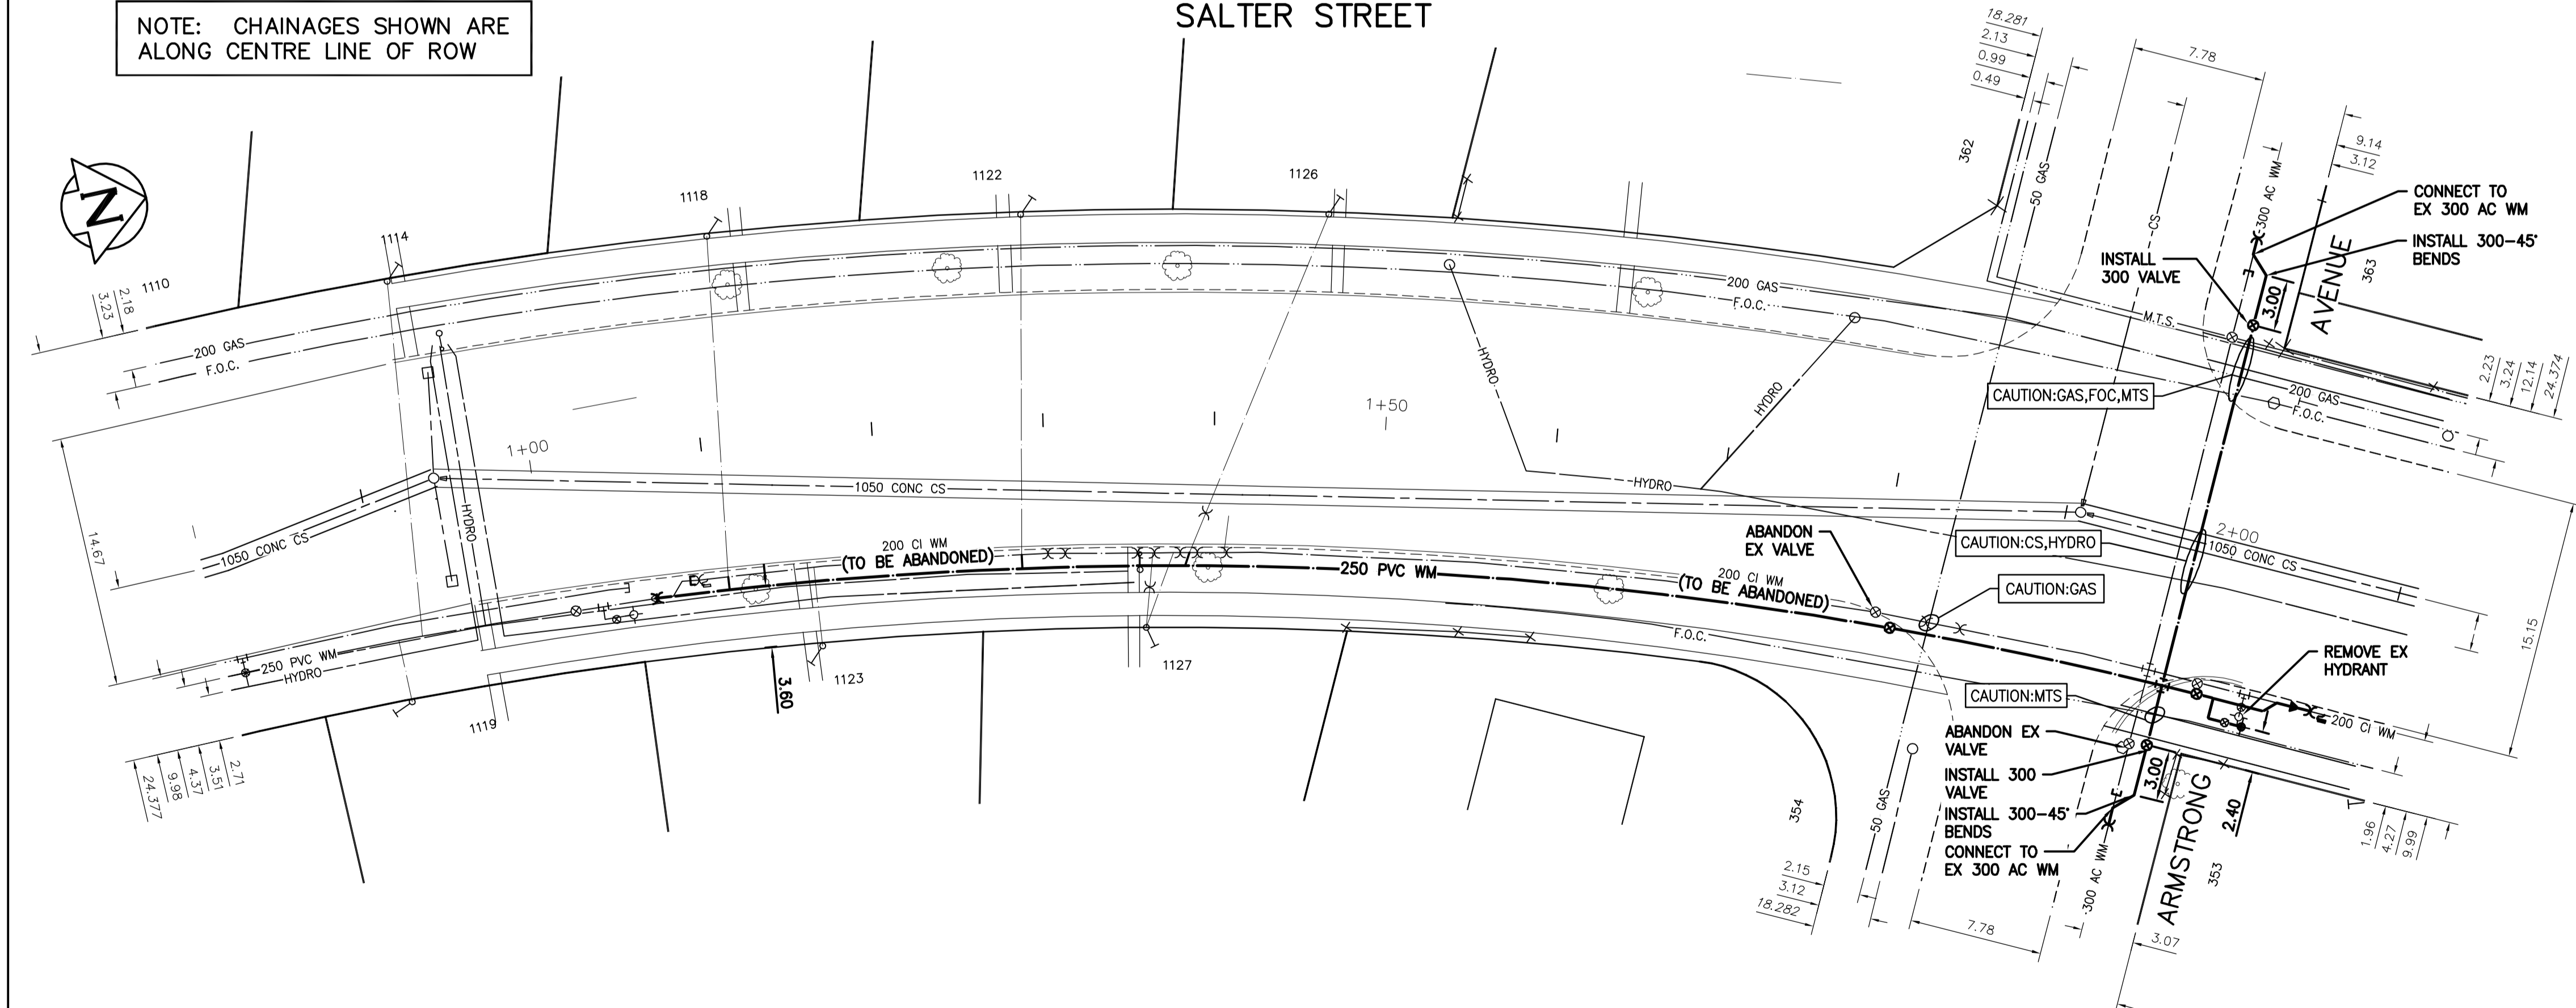

ADDRESS	PIPE SIZE & MATERIAL (STREET)	PIPE SIZE & MATERIAL (PROP.)	SHORT & LONG MEASUREMENT	CORP. LOCATION	REMARKS
1114 SALTER ST	CU	-	7.2 NSL HOUSE	1.5 S OF S/C	OUTSIDE LIMIT OF WORK
1118 SALTER ST	20	-	22.1>NNL LEILA	N/A	RECONNECT SERVICE
1119 SALTER ST	CU	-	2.5 NSL HOUSE	0.1 S CS	OUTSIDE LIMIT OF WORK
1122 SALTER ST	20	-	16.37 SSL ARMSTRONG	N/A	RECONNECT SERVICE
1123 SALTER ST	-	-	7.62 NSL OF HOUSE	N/A	RECONNECT SERVICE
1126 SALTER ST	CU	CU	6.7 SNBL #1126	7.2 S CURB STOP	RECONNECT SERVICE
1127 SALTER ST	CU	-	8 NSBL #1127	0.4 N CURB STOP	RECONNECT SERVICE
354 ARMSTRONG AVE	-	-	7.32 WWL OF HOUSE	N/A	OUTSIDE LIMIT OF WORK
353 ARMSTRONG AVE	-	-	14.63 EEL OF SALTER	N/A	OUTSIDE LIMIT OF WORK
362 ARMSTRONG AVE	-	-	8.23 NSL OF HOUSE	N/A	OUTSIDE LIMIT OF WORK
363 ARMSTRONG AVE	-	-	11.28>NNL OF ARMSTRONG	N/A	OUTSIDE LIMIT OF WORK
362 ARMSTRONG AVE	-	-	4.57 EWL OF HOUSE	N/A	OUTSIDE LIMIT OF WORK
363 ARMSTRONG AVE	-	-	1.21 WWL OF SALTER	N/A	OUTSIDE LIMIT OF WORK
363 ARMSTRONG AVE	-	-	5.18 WEL OF HOUSE	N/A	OUTSIDE LIMIT OF WORK
362 ARMSTRONG AVE	-	-	1.6 WWL OF SALTER	N/A	OUTSIDE LIMIT OF WORK

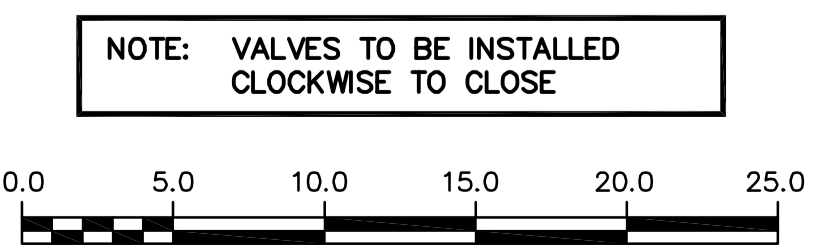

NOTE: VALVES TO BE INSTALLED CLOCKWISE TO CLOSE

FOR INDEX SEE D-16584

METRIC
WHOLE NUMBERS INDICATE MILLIMETRES
DECIMALIZED NUMBERS INDICATE METRES

ENGINEERS GEOSCIENTISTS MANITOBA
Certificate of Authorization
Stantec Consulting Ltd.
No. 1301

LOCATION APPROVED UNDERGROUND STRUCTURES

SUPV. U/G STRUCTURES COMMITTEE DATE

NOTE:
LOCATION OF UNDERGROUND STRUCTURES AS SHOWN ARE BASED ON THE BEST INFORMATION AVAILABLE BUT NO GUARANTEE IS GIVEN THAT ALL EXISTING UTILITIES ARE SHOWN OR THAT THE GIVEN LOCATIONS ARE EXACT. CONFIRMATION OF EXISTENCE AND EXACT LOCATION OF ALL SERVICES MUST BE OBTAINED FROM THE INDIVIDUAL UTILITIES BEFORE PROCEEDING WITH CONSTRUCTION.

B.M. 13-19 S.W. Cor. Leila Ave. & Salter St., Tblt. in N. Conc. foundation No. 350 Leila Ave., 1m E. & 0.1m below Tyndal Stone of N.W. Cor. of apartment block.

NO.	ISSUED FOR TENDER	DATE	BY
00	ISSUED FOR TENDER	2023.04.05	RS

Stantec

DESIGNED BY: RS
CHECKED BY: RS
DRAWN BY: OS
APPROVED BY: RS
SCALE: HORIZONTAL 1:250, VERTICAL 1:50
RELEASED FOR CONSTRUCTION: 2023.02.21
DATE: 2023.02.21

ENGINEER'S SEAL

CONSULTANT DRAWING NUMBER: C-213

THE CITY OF WINNIPEG
WATER AND WASTE DEPARTMENT
ENGINEERING DIVISION

2023 WATER MAIN RENEWALS
CONTRACT 7
SALTER STREET
75.3 S OF ARMSTRONG AVENUE
TO ARMSTRONG AVENUE

SHEET 15 OF 15
CITY DRAWING NUMBER
D-16597