


WATER SERVICE INFORMATION					
ADDRESS	PIPE SIZE & MATERIAL (STREET)	PIPE SIZE & MATERIAL (PROP.)	SHORT & LONG MEASUREMENT	CORP. LOCATION	REMARKS
574 CLIFTON ST	CU	CU	3.05 EWHL	OPP SC	OUTSIDE LIMIT OF WORK
575 CLIFTON ST	CU	LEAD	14.02 WWL CLIFTON ST	OPP SC	RECONNECT SERVICE
577 CLIFTON ST	CU	CU	0.46 NNHL	OPP SC	RECONNECT SERVICE
579 CLIFTON ST	CU	CU	3.81 SSL RIDDLE AV	OPP SC	RECONNECT SERVICE
581 CLIFTON ST	CU	CU	0.76 SSNL	OPP SC	RECONNECT SERVICE
583 CLIFTON ST	LEAD	LEAD	3.51 SSL RIDDLE AV	0.91 N SC	RENEW SERVICE
585 CLIFTON ST	CU	CU	75.29>NNL PORTAGE AV	0.76 N SC	RECONNECT SERVICE
587 CLIFTON ST	LEAD	LEAD	1.22>NNL RIDDLE ST	OPP SC	RENEW SERVICE
588 CLIFTON ST	CU	CU	3.05 NSHL	OPP SC	RECONNECT SERVICE
589 CLIFTON ST	LEAD	LEAD	10.97>NNL RIDDLE ST	OPP SC	RECONNECT SERVICE
595 CLIFTON ST	CU	CU	0.46 SNPL	OPP SC	RECONNECT SERVICE
597 CLIFTON ST	CU	CU	10.97>NNL RIDDLE ST	OPP SC	RECONNECT SERVICE
598 CLIFTON ST	LEAD	LEAD	35.36>NNL RIDDLE AV	OPP SC	RENEW SERVICE
600 CLIFTON ST	AC & CI	AC & CI	4.42 SSBL	OPP SC	RENEW SERVICE
601 CLIFTON ST	CU	CU	54.25>NNL RIDDLE AV	OPP SC	RECONNECT SERVICE
603 CLIFTON ST	CU	LEAD	3.35 NSHL	0.61 S SC	RECONNECT SERVICE
1251 RIDDLE AV	CU	CU	8.84 NSL PERCY AV	OPP SC	RECONNECT SERVICE
1251 PERCY AV	CU	CU	0.15 WWHL	0.3 E SC	RECONNECT SERVICE
1251 PERCY AV	CU	CU	10.67 WWL CLIFTON ST	OPP SC	RECONNECT SERVICE
1251 PERCY AV	CU	CU	3.66 SNHL	0.61 S SC	OUTSIDE LIMIT OF WORK
1251 PERCY AV	CU	CU	53.8 SSL BARRATT AV	OPP SC	OUTSIDE LIMIT OF WORK

* SERVICES TO BE RENEWED TO R

NOTE: CHAINAGES SHOWN ARE ALONG CENTRE LINE OF ROW

NOTE: VALVES TO BE INSTALLED COUNTER-CLOCKWISE TO CLOSE

FOR INDEX SEE D-16599

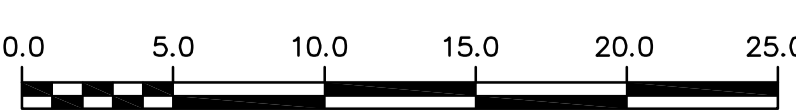

METRIC
WHOLE NUMBERS INDICATE MILLIMETRES
DECIMALIZED NUMBERS INDICATE METRES

ENGINEERS GEOSCIENTISTS MANITOBA
Certificate of Authorization
Stantec Consulting Ltd.
No. 1301

LOCATION APPROVED
UNDERGROUND STRUCTURES

SUPV. U/G STRUCTURES COMMITTEE DATE

NOTE:
LOCATION OF UNDERGROUND STRUCTURES AS SHOWN ARE BASED ON THE BEST INFORMATION AVAILABLE BUT NO GUARANTEE IS GIVEN THAT ALL EXISTING UTILITIES ARE SHOWN OR THAT THE GIVEN LOCATIONS ARE EXACT. CONFIRMATION OF EXISTENCE AND EXACT LOCATION OF ALL SERVICES MUST BE OBTAINED FROM THE INDIVIDUAL UTILITIES BEFORE PROCEEDING WITH CONSTRUCTION.

B.M. 37-35 ELEV. 233.133m	N.E. Cor. St. Matthews Ave. & Telfer St. N., Tblt. in W. Conc. foundation No. 1205 St. Matthews Ave., 0.7m N. & 0.2m below stucco of S.W. Cor. of dwelling.		
00	ISSUED FOR TENDER	2023.04.05	RS
NO.	REVISIONS	DATE	BY

Stantec

DESIGNED BY: RS
CHECKED BY: RS

DRAWN BY: BP/OS
APPROVED BY: RS

SCALE:
HORIZONTAL: 1:250
VERTICAL: 1:50

RELEASED FOR CONSTRUCTION: *R. Slucky*
DATE: 2023.04.04

DATE: 2023.03.21

ENGINEER'S SEAL

CONSULTANT DRAWING NUMBER: C-202

THE CITY OF WINNIPEG
WATER AND WASTE DEPARTMENT
ENGINEERING DIVISION

2023 WATER MAIN RENEWALS
CONTRACT 8
CLIFTON STREET
10.4 S OF RIDDLE AVENUE TO
7.2 N OF PERCY AVENUE

SHEET 4 OF 15
CITY DRAWING NUMBER
D-16601