


WATER SERVICE INFORMATION					
ADDRESS	PIPE SIZE & MATERIAL (STREET)	PIPE SIZE & MATERIAL (PROP.)	SHORT & LONG MEASUREMENT	CORP. LOCATION	REMARKS
605 CLIFTON ST	CU	CU	2.13 SNHL	OPP SC	RECONNECT SERVICE
RESIDENTIAL	20	20	9.45>NNL PERCY AV		
607 CLIFTON ST	CU	LEAD	2.44 NSHL	1.22 S SC	RECONNECT SERVICE
RESIDENTIAL	20	12	13.72>NNL PERCY AV		
609 CLIFTON ST	CU	CU	3.4 N SBL	1.9 N CS	RECONNECT SERVICE
RESIDENTIAL	12	20	26.52>NNL PERCY AV		
611 CLIFTON ST	CU	LEAD	0.3 SSHL	OPP SC	RECONNECT SERVICE
RESIDENTIAL	20	12	31.09>NNL PERCY AV		
615 CLIFTON ST	CU	LEAD	2.59 SNHL	0.3 N SC	RECONNECT SERVICE
RESIDENTIAL	20	12	2.29 N HYD OPP SPL 615 CLIFTON ST		
619 CLIFTON ST	CU	CU	3.81 SNHL	0.76 S SC	RECONNECT SERVICE
RESIDENTIAL	20	20	14.02 SSL BARRATT AV		
621 CLIFTON ST	CU	CU	2.8 SNBL #621 CLIFTON ST	1.7 N OF S/C S/C	RECONNECT SERVICE
RESIDENTIAL	20	20	3.5 N/S PL		
623 CLIFTON ST	CU	CU	1.83 NSHL	0.3 S SC	RECONNECT SERVICE
RESIDENTIAL	20	20	31.39 N HYD OPP NFL 611 CLIFTON ST		
633 CLIFTON ST	LEAD	CU	2.9 SNHL	0.3 N SC	RENEW SERVICE
RESIDENTIAL	20	20	12.04>NNL BARRATT AV		
639 CLIFTON ST	CU	LEAD	1.1 NSBL #639	1 N CURB STOP	RECONNECT SERVICE
RESIDENTIAL	20	12	1.9 NSLL #639		
641 CLIFTON ST	LEAD	LEAD	2.44 SSHL	OPP SC	RENEW SERVICE
RESIDENTIAL	12	12	25.3>NNL BARRATT AV		
1250 BARRATT AV	CU	CU	2.74 EWHL	0.3 W SC	RECONNECT SERVICE
RESIDENTIAL	20	20	7.92 WWL CLIFTON ST		
1251 PERCY AV	CU	CU	3.66 SNHL	0.61 S SC	OUTSIDE LIMIT OF WORK
COMMERCIAL	20	20	53.8 SSL BARRATT AV		

NOTE: CHAINAGES SHOWN ARE ALONG CENTRE LINE OF ROW

NOTE: VALVES TO BE INSTALLED COUNTER-CLOCKWISE TO CLOSE

FOR INDEX SEE D-16599

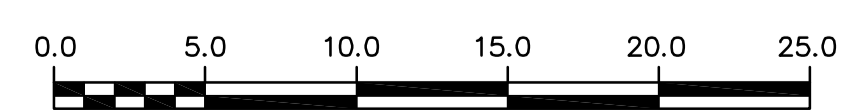

METRIC
WHOLE NUMBERS INDICATE MILLIMETRES
DECIMALIZED NUMBERS INDICATE METRES

ENGINEERS GEOSCIENTISTS MANITOBA
Certificate of Authorization
Stantec Consulting Ltd.
No. 1301

LOCATION APPROVED
UNDERGROUND STRUCTURES

SUPV. U/G STRUCTURES COMMITTEE DATE

NOTE:
LOCATION OF UNDERGROUND STRUCTURES AS SHOWN ARE BASED ON THE BEST INFORMATION AVAILABLE BUT NO GUARANTEE IS GIVEN THAT ALL EXISTING UTILITIES ARE SHOWN OR THAT THE GIVEN LOCATIONS ARE EXACT. CONFIRMATION OF EXISTENCE AND EXACT LOCATION OF ALL SERVICES MUST BE OBTAINED FROM THE INDIVIDUAL UTILITIES BEFORE PROCEEDING WITH CONSTRUCTION.

B.M. 37-35 ELEV. 233.133m	N.E. Cor. St. Matthews Ave. & Telfer St. N., Tdlt. in W. Conc. foundation No. 1205 St. Matthews Ave., 0.7m N. & 0.2m below stucco of S.W. Cor. of dwelling.		
00	ISSUED FOR TENDER	2023.04.05	RS
NO.	REVISIONS	DATE	BY

Stantec

DESIGNED BY: RS
DRAWN BY: BP/OS
SCALE: HORIZONTAL 1:250, VERTICAL 1:50
DATE: 2023.03.21

CHECKED BY: RS
APPROVED BY: RS
RELEASED FOR CONSTRUCTION: K. Lucky
DATE: 2023.04.04

ENGINEER'S SEAL

CONSULTANT DRAWING NUMBER: C-203

THE CITY OF WINNIPEG
WATER AND WASTE DEPARTMENT
ENGINEERING DIVISION

2023 WATER MAIN RENEWALS
CONTRACT 8
CLIFTON STREET
58.5 S OF BARRATT AVENUE TO
26.2 N OF BARRATT AVENUE

SHEET 5 OF 15
CITY DRAWING NUMBER
D-16602