


WATER SERVICE INFORMATION					
ADDRESS	PIPE SIZE & MATERIAL (STREET)	PIPE SIZE & MATERIAL (PROP.)	SHORT & LONG MEASUREMENT	CORP. LOCATION	REMARKS
* 641 CLIFTON ST RESIDENTIAL	LEAD 12	LEAD 12	2.44 SSHL 25.3>NNL BARRATT AV	OPP SC	RENEW SERVICE
649 CLIFTON ST RESIDENTIAL	CU 20	LEAD 12	4.27 SNHL 42.06>NNL BARRATT AV	0.3 N SC	RECONNECT SERVICE
651 CLIFTON ST RESIDENTIAL	CU 20	CU 20	OPP NHL 52.73>NNL BARRATT AV	OPP SC	RECONNECT SERVICE
653 CLIFTON ST RESIDENTIAL	CU 20	LEAD 12	1.22 NSHL 55.47>NNL BARRATT AV	OPP SC	RECONNECT SERVICE
* 655 CLIFTON ST RESIDENTIAL	LEAD 12	LEAD 12	0 OPP NHL 98.76>SSL WOLEVER AV	0.91 N SC	RENEW SERVICE
657 CLIFTON ST RESIDENTIAL	CU 20	LEAD 12	1.07 NSHL	0.3 S SC	RECONNECT SERVICE
659 CLIFTON ST RESIDENTIAL	CU 20	LEAD 12	2.74 NSHL	0.61 S SC	RECONNECT SERVICE
663 CLIFTON ST RESIDENTIAL	CU 20	CU 20	1.83 SNHL	0.61 S SC	RECONNECT SERVICE
665 CLIFTON ST RESIDENTIAL	CU 20	CU 20	2.29 SNHL	OPP SC	RECONNECT SERVICE
669 CLIFTON ST RESIDENTIAL	CU 20	CU 20	61.87>SSL WOLEVER AV	0.76 S SC	RECONNECT SERVICE
669 CLIFTON ST RESIDENTIAL	CU 20	CU 20	1.52 SNHL 47.85>SSL WOLEVER AV		

* SERVICES TO BE RENEWED TO R

NOTE: CHAINAGES SHOWN ARE ALONG CENTRE LINE OF ROW

NOTE: VALVES TO BE INSTALLED COUNTER-CLOCKWISE TO CLOSE

FOR INDEX SEE D-16599

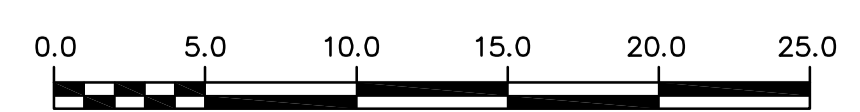

METRIC
WHOLE NUMBERS INDICATE MILLIMETRES
DECIMALIZED NUMBERS INDICATE METRES

ENGINEERS GEOSCIENTISTS MANITOBA
Certificate of Authorization
Stantec Consulting Ltd.
No. 1301

LOCATION APPROVED UNDERGROUND STRUCTURES

B.M. 37-35 ELEV. 233.133m N.E. Cor. St. Matthews Ave. & Telfer St. N., Tdlt. in W. Conc. foundation No. 1205 St. Matthews Ave., 0.7m N. & 0.2m below stucco of S.W. Cor. of dwelling.

DESIGNED BY: RS
DRAWN BY: BP/OS
SCALE: HORIZONTAL 1:250, VERTICAL 1:50
DATE: 2023.03.21

REVISIONS: 00 ISSUED FOR TENDER 2023.04.05

Stantec

DESIGNED BY: RS
CHECKED BY: RS
DRAWN BY: BP/OS
APPROVED BY: RS
RELEASED FOR CONSTRUCTION: R. Lucky 2023.04.04
DATE: 2023.03.21

ENGINEER'S SEAL
CONSULTANT DRAWING NUMBER: C-204

THE CITY OF WINNIPEG
WATER AND WASTE DEPARTMENT
ENGINEERING DIVISION

2023 WATER MAIN RENEWALS
CONTRACT 8
CLIFTON STREET
26.2 N OF BARRATT AVENUE TO
126.2 N OF BARRATT AVENUE

SHEET 6 OF 15
CITY DRAWING NUMBER: D-16603