
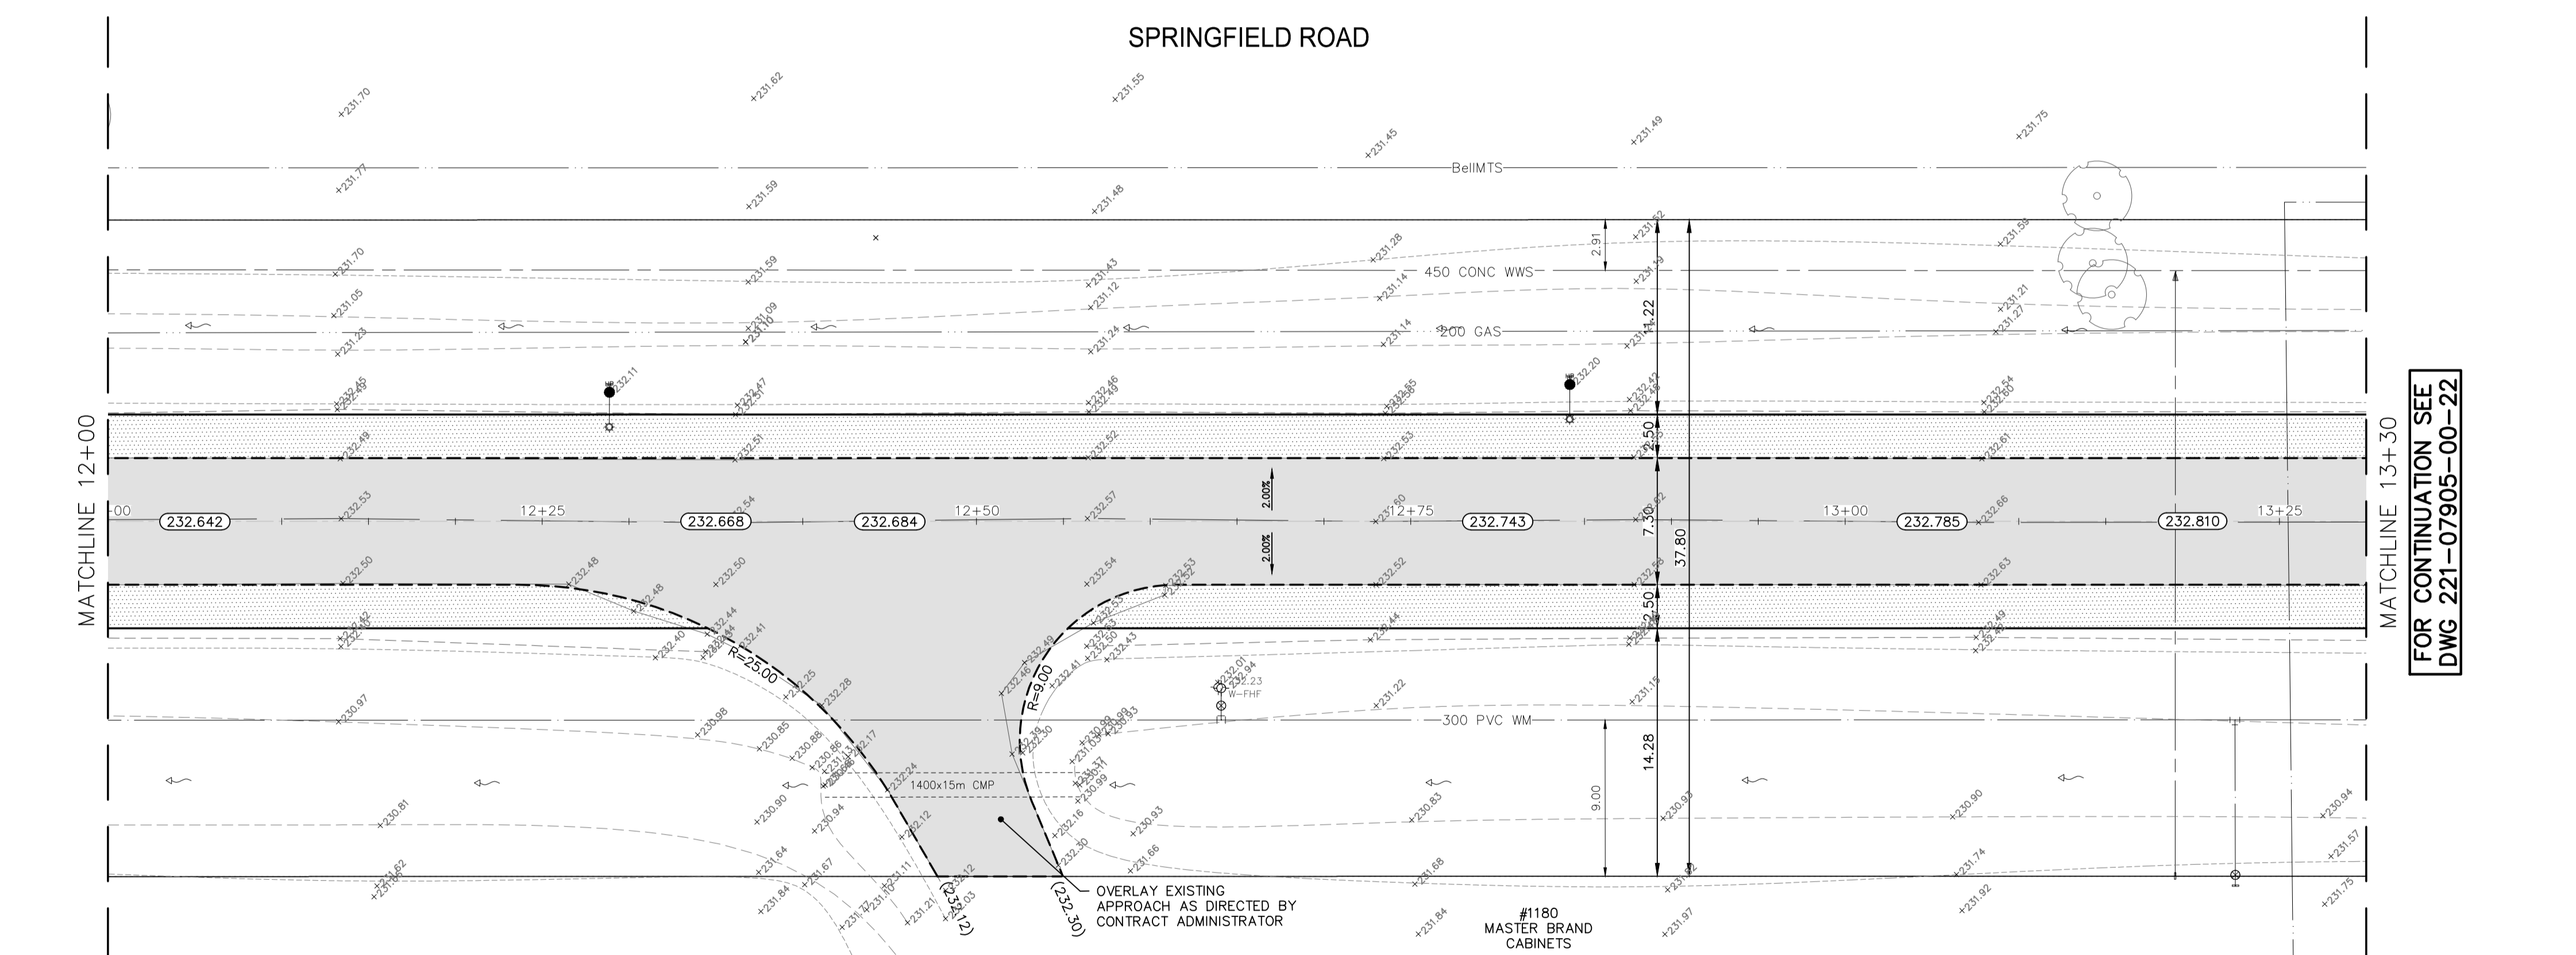


Apr 11, 2023 - 12:47pm
 P:\2022\221-07905-00 - 2023 Local Street Renewal\23-R1-02\4.0 Tech + Prof Services\14.11.06_Dwg\03_Work\221-07905-00_Springfield_Rd_Plan&Profile.dwg - (tab:221-07905-00-21)-RO

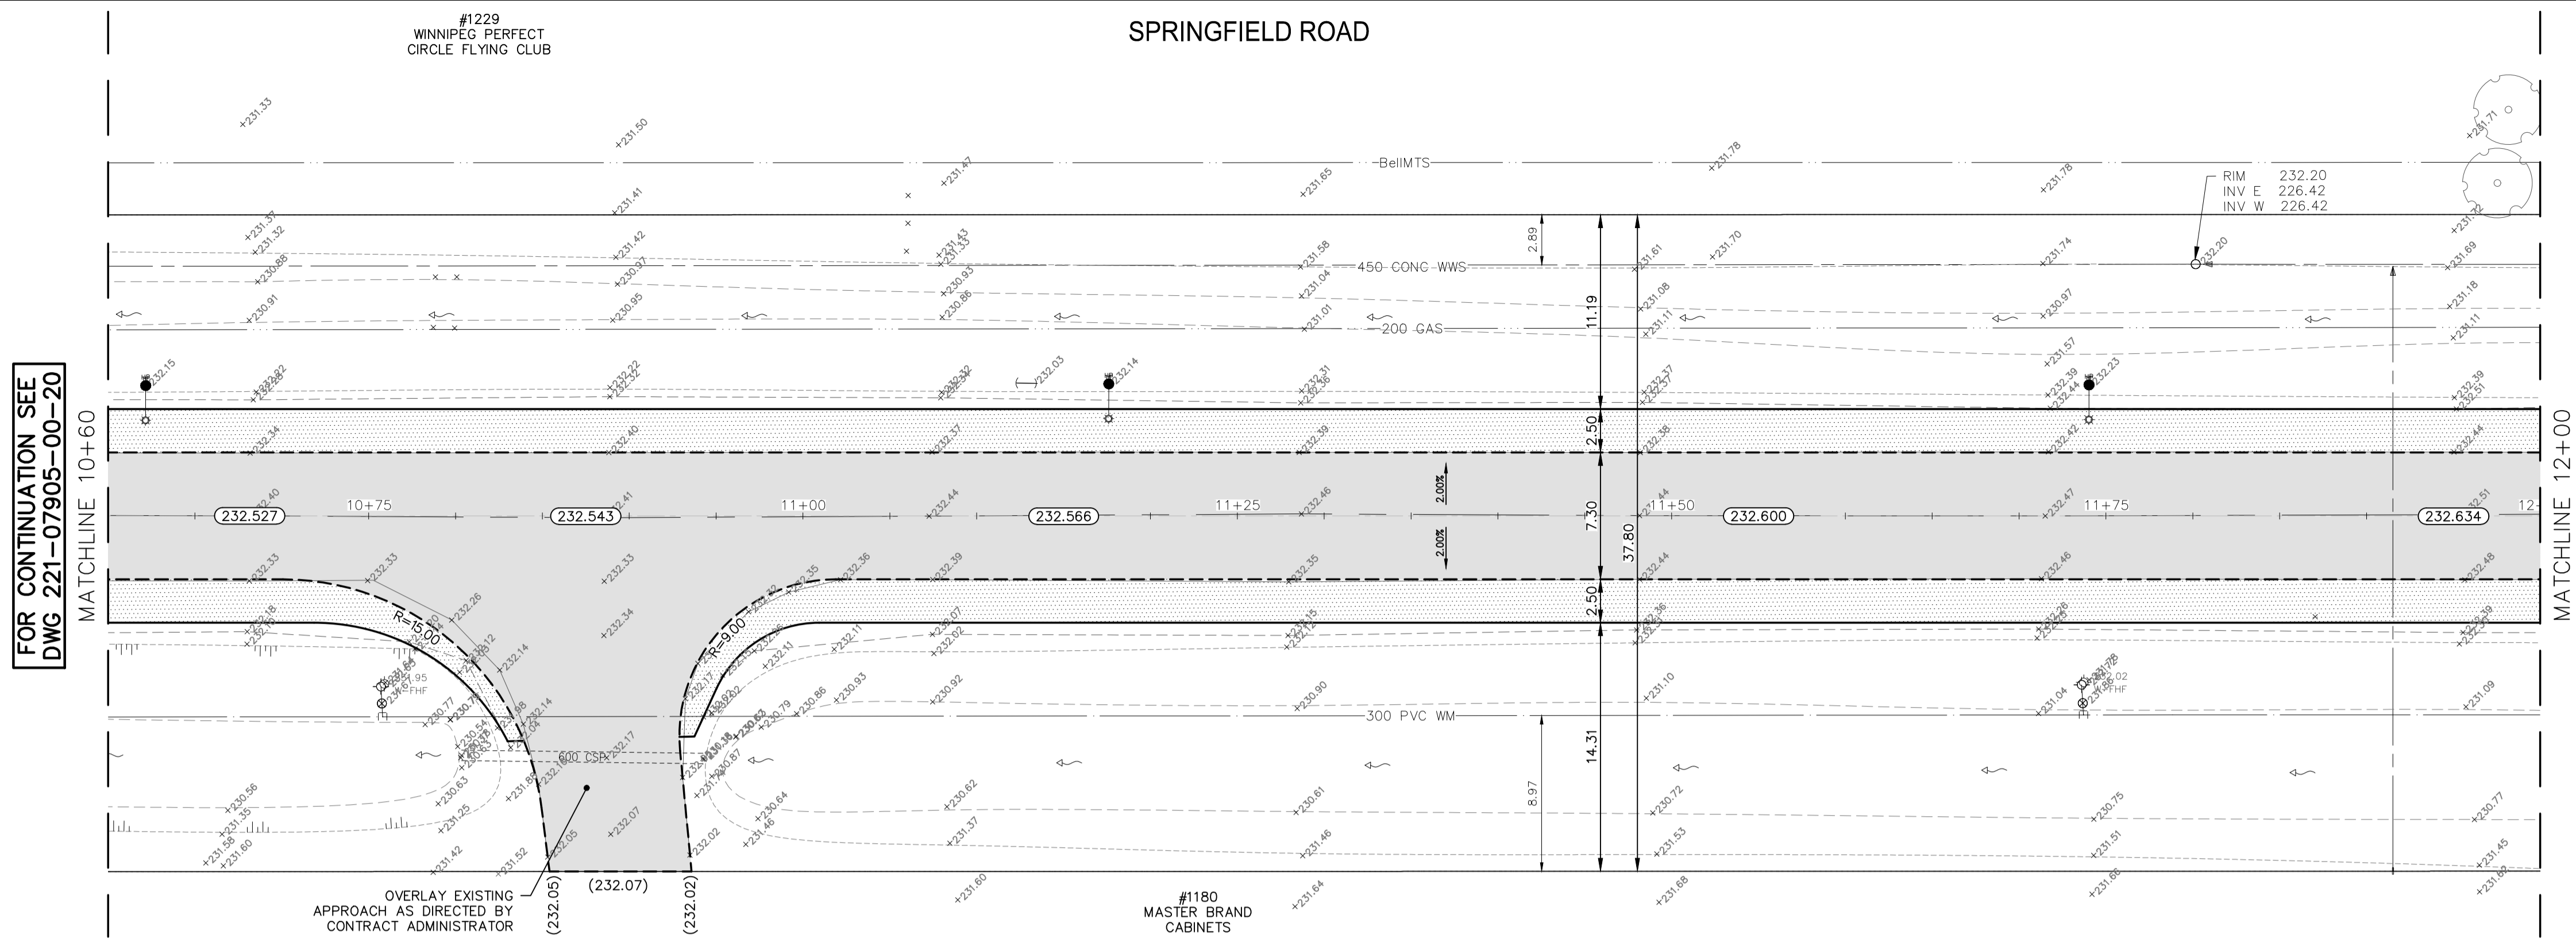

- NOTES:**
1. ALL WORK AND MATERIALS TO BE IN ACCORDANCE WITH THE LATEST REVISION OF THE CITY OF WINNIPEG STANDARD CONSTRUCTION SPECIFICATIONS.
 2. CONTRACTOR TO CONFIRM THE LOCATION OF ALL UTILITIES/SERVICES IN THE FIELD PRIOR TO CONSTRUCTION.
 3. ALL ROADWAY DIMENSIONS SHOWN ARE TO BACK OF CURB.
 4. CONTRACTORS TO TAKE PRECAUTIONARY STEPS TO PROTECT EXISTING TREES WITHIN THE LIMITS OF CONSTRUCTION FROM DAMAGE FROM CONSTRUCTION ACTIVITIES AS OUTLINED IN THE SPECIFICATIONS.
 5. LAMP STANDARDS, HYDRO POLES, AND ANCHORS THAT REQUIRE TEMPORARY SUPPORT, REMOVAL OR REPLACEMENT, TO BE DONE SO AT THE EXPENSE OF THE CONTRACTOR AS NECESSARY.
 6. ADJUST ALL WATER VALVES, HYDRANTS, MANHOLES, AND CATCH BASINS IN WORK AREA TO GRADE.
 7. ASPHALT PULVERIZATION TO BE DONE ON THE MAINLINE ROADWAY ONLY.
 8. REMOVAL OF EXISTING ASPHALT FOR TIE-INS TO BE DONE AS REQUIRED AND DIRECTED BY CONTRACT ADMINISTRATOR.
 9. RECONSTRUCTION OF SECTIONS OF THE ROADWAY TO BE DONE AS REQUIRED AND DIRECTED BY CONTRACT ADMINISTRATOR. CONSTRUCT 100mm OF GRANULAR A BASE, 400mm-50mm GRANULAR A SUB-BASE, CLASS A GEOGRID, AND SEPARATION/FILTRATION GEOTEXTILE FABRIC.
 10. REGRADE DITCH AS DIRECTED BY CONTRACT ADMINISTRATOR.

LOCATIONS APPROVED UNDERGROUND STRUCTURES

G.M.	ELEV.	NO.	REVISIONS	DATE	BY
7					
6					
5					
4					
3					
2					
1					
0					

SIGNED BY: _____ DATE: _____
 SUPV UG STRUCTURES

LOCATION OF UNDERGROUND STRUCTURES AS SHOWN ARE BASED ON THE BEST INFORMATION AVAILABLE BUT NO GUARANTEE IS GIVEN THAT ALL EXISTING UTILITIES ARE SHOWN OR THAT THE GIVEN LOCATIONS ARE EXACT CONFIRMATION OF EXISTENCE AND EXACT LOCATION OF ALL SERVICES MUST BE OBTAINED FROM THE INDIVIDUAL UTILITIES BEFORE PROCEEDING

EXISTING	LEGEND-PLAN	PROPOSED	EXISTING	LEGEND-PLAN	PROPOSED	EXISTING	LEGEND-PROFILE	PROPOSED
	WATER MAIN			IRON BAR			HYDRO POLE & LIGHT STANDARD	
	LAND DRAINAGE SEWER			LIGHT STANDARD OR TRAFFIC SIGNAL			HYDRO POLE	
	WASTE WATER SEWER			CURB RAMP			BellMTS/SHAW/TELUS	
	HYDRO			DETECTABLE WARNING SURFACE TILE			SIGNALS	
	BellMTS/SHAW/TELUS			EDGE OF SIDEWALK			MANHOLE	
	GAS			FENCE			CATCH BASIN	
	SIGNALS			PROPERTY LINE			CURB INLET	
	MANHOLE			EDGE OF CONCRETE			UTILITIES ADJUSTED	
	CATCH BASIN			MODIFIED BARRIER CURB			PLUG	
	CURB INLET			BARRIER CURB			HYDRANT	
	UTILITIES ADJUSTED			BARRIER CURB AND GUTTER			VALVE	
	PLUG			CONC SIDEWALK			CURB STOP	
	HYDRANT			CONCRETE SLAB			GROUND GRADE	
	VALVE			ASPHALT			PAVEMENT GRADE	
	CURB STOP			MILLED SURFACE			ANCHOR	
	GROUND GRADE			NORTH OR WEST SIDEWALK			CIVIC ADDRESS	
	PAVEMENT GRADE			SOUTH OR EAST SIDEWALK			LEGEND-PLAN	
	ANCHOR			ROADWAY CENTRELINE			EXISTING	
	CIVIC ADDRESS			NORTH OR WEST GUTTER			PROPOSED	
	LEGEND-PLAN			SOUTH OR EAST GUTTER				

FOR TENDER PURPOSES ONLY
 NOT FOR CONSTRUCTION

METRIC
 WHOLE NUMBERS INDICATE MILLIMETRES
 DECIMALIZED NUMBERS INDICATE METRES

ENGINEERS GEOSCIENTISTS MANITOBA
 Certificate of Authorization
 WSP Canada Inc.
 No. 5750

THE CITY OF WINNIPEG
 PUBLIC WORKS DEPARTMENT
 ENGINEERING SERVICES DIVISION

2023 INDUSTRIAL STREET RENEWALS
 SPRINGFIELD ROAD
 AC REHABILITATION
 STA. 10+60 TO STA. 13+30

2023-04-11
 CONSULTANT ACAD DWG. NO.
 221-07905-00-21

CITY DRAWING NUMBER
 SHEET 05 OF 10
 TENDER NO.
 182-2023

wsp

WSP Canada Inc.
 1600 Buffalo Place
 Winnipeg, MB R3T 6B8
 t. 204.477.6650
 f. 204.474.2864
 www.wsp.com

DESIGNED BY: KG
 CHECKED BY: SS
 DRAWN BY: KC
 APPROVED BY: VM

HOR. SCALE: 1:250
 VERTICAL: N/A

RELEASED FOR CONSTRUCTION

DATE: SEPTEMBER 2022