
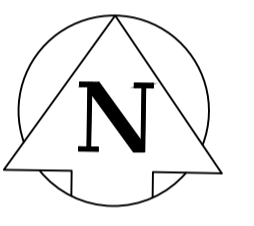
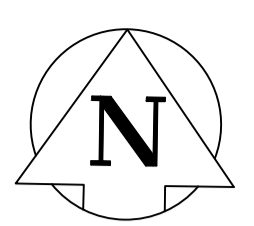


Apr 11, 2023 - 1:16pm
 F:\2022\221-07905-00 - 2023 Local Street Renewal\23-RI-02\4.0 Tech + Prof Services\14.11.06_Dwg\03_Work\221-07905-00_Springfield_Rd_Plan&Profile.dwg - (tab: 221-07905-00-25-R0)

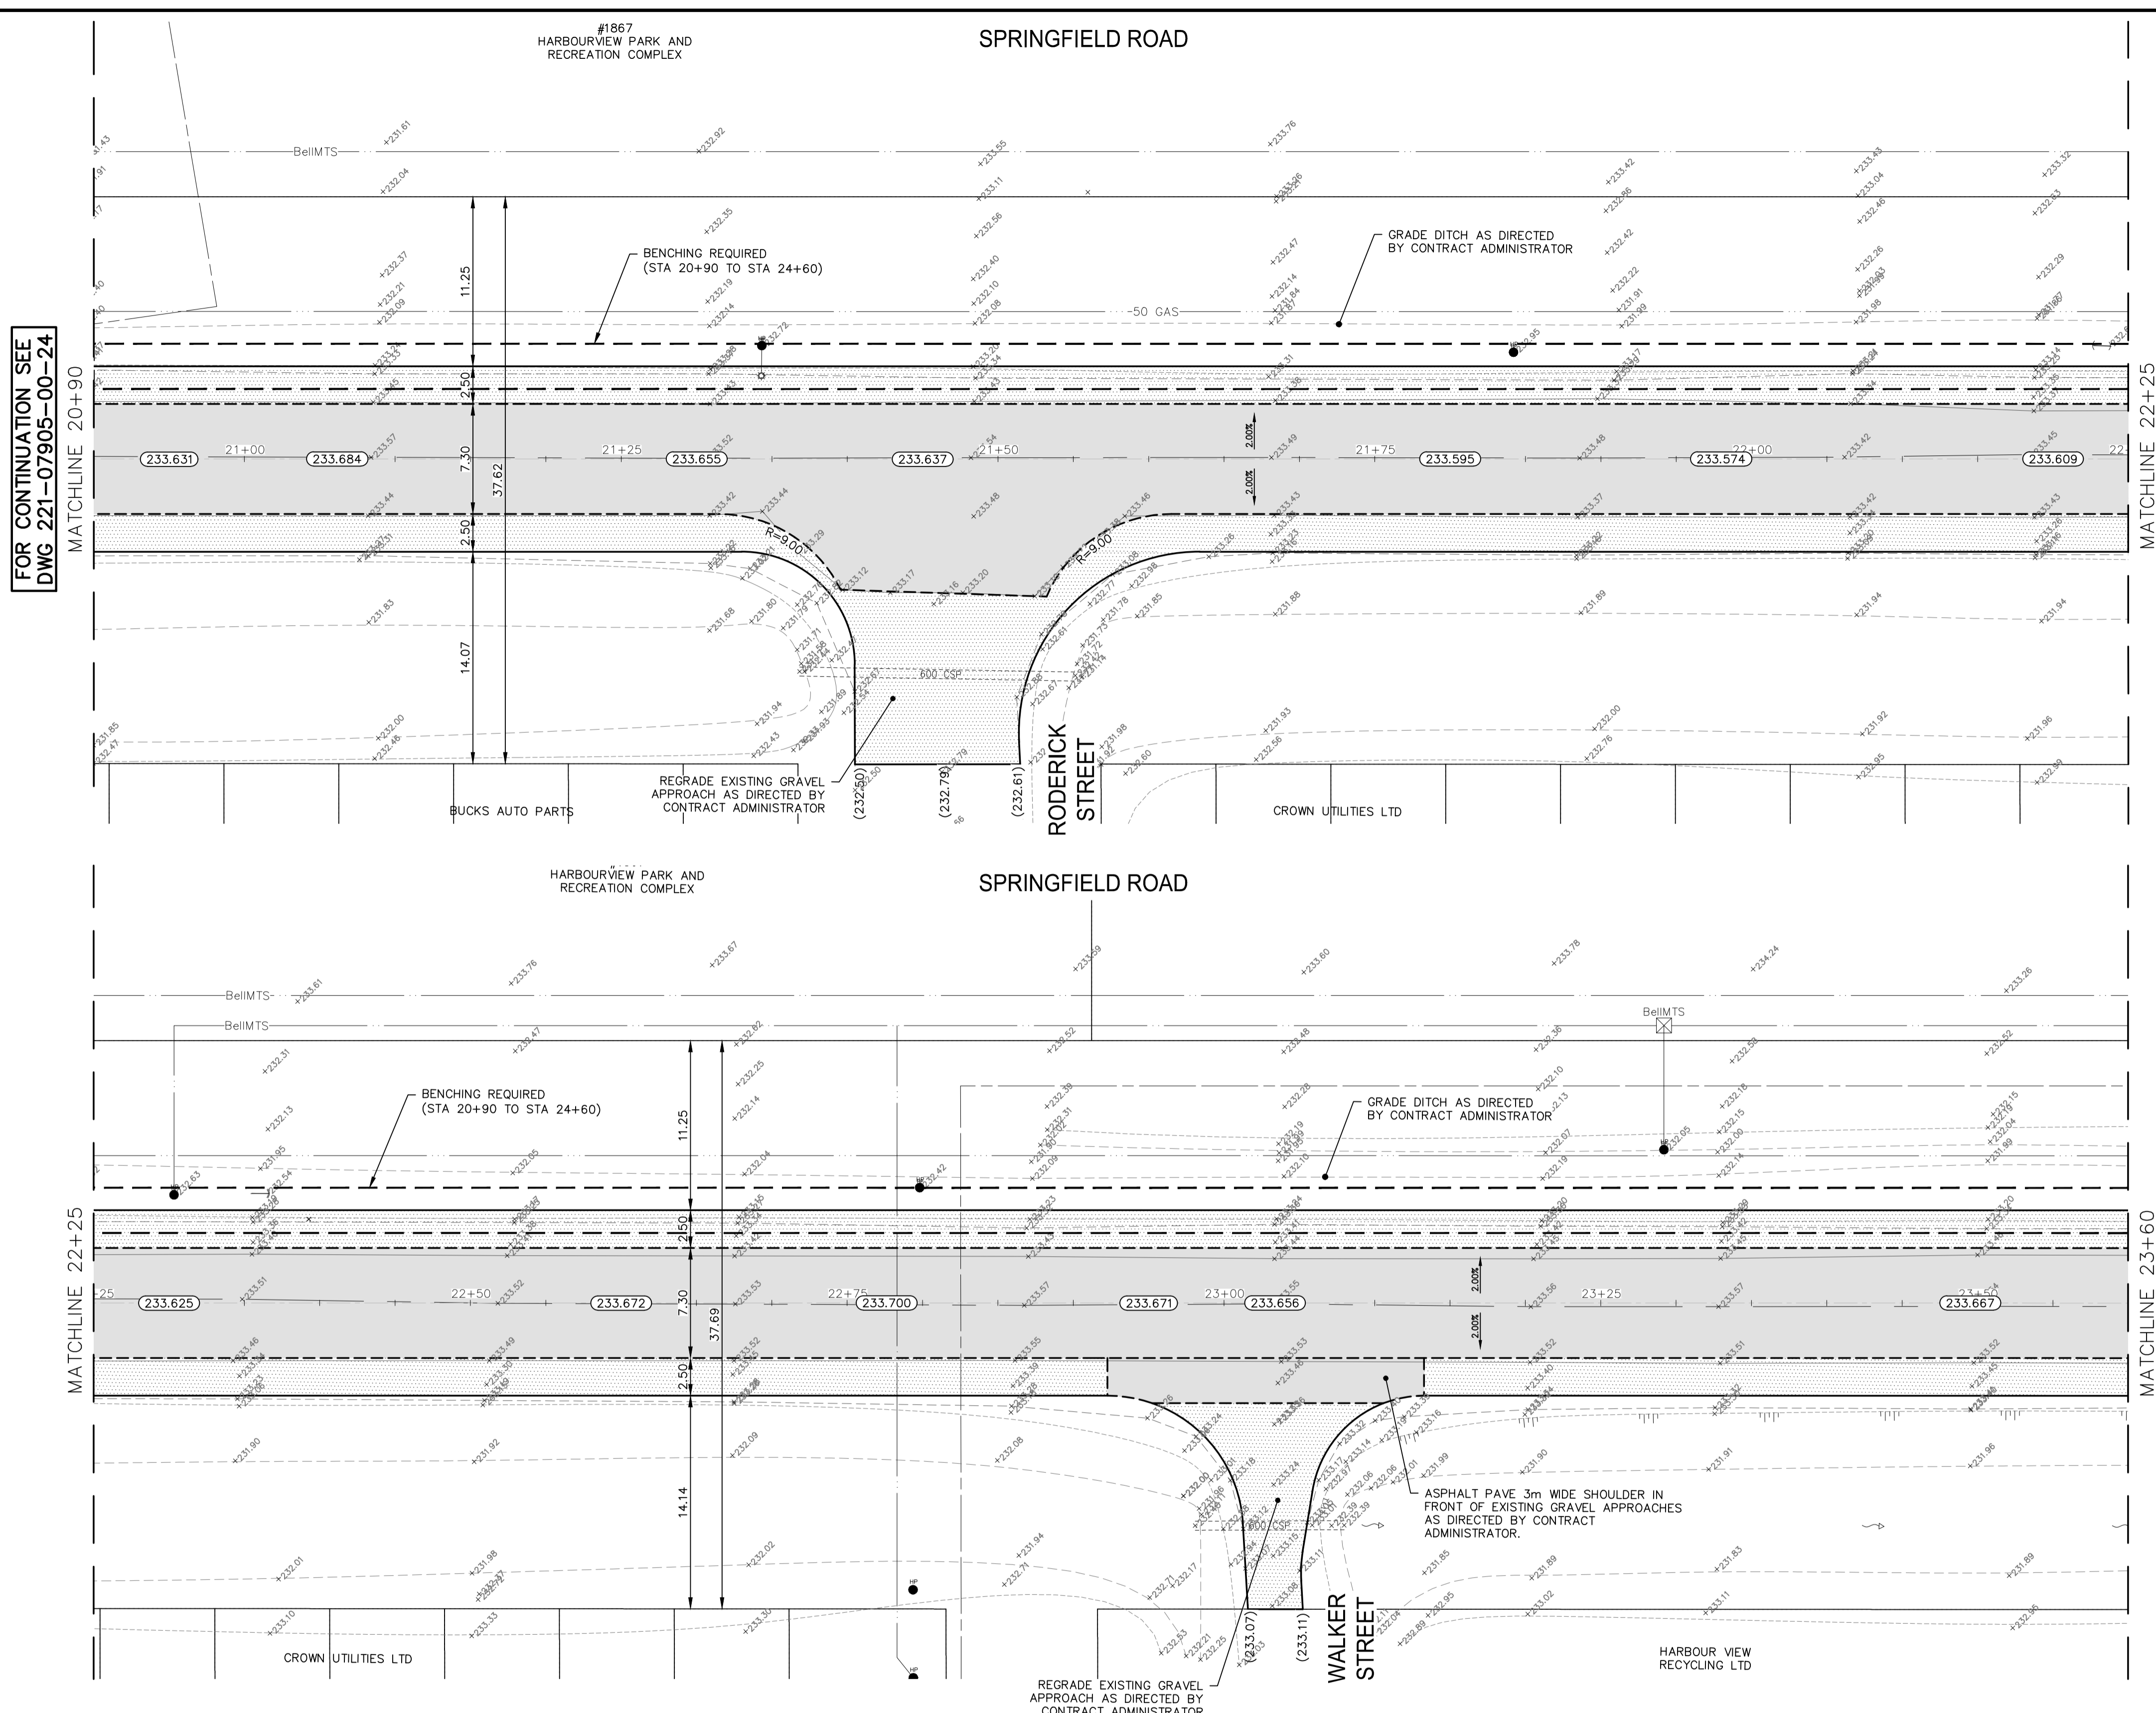

FOR CONTINUATION SEE
 DWG 221-07905-00-24

MATCHLINE 22+25

MATCHLINE 22+25

MATCHLINE 23+60

- NOTES:**
1. ALL WORK AND MATERIALS TO BE IN ACCORDANCE WITH THE LATEST REVISION OF THE CITY OF WINNIPEG STANDARD CONSTRUCTION SPECIFICATIONS.
 2. CONTRACTOR TO CONFIRM THE LOCATION OF ALL UTILITIES/SERVICES IN THE FIELD PRIOR TO CONSTRUCTION.
 3. ALL ROADWAY DIMENSIONS SHOWN ARE TO BACK OF CURB.
 4. CONTRACTORS TO TAKE PRECAUTIONARY STEPS TO PROTECT EXISTING TREES WITHIN THE LIMITS OF CONSTRUCTION FROM DAMAGE FROM CONSTRUCTION ACTIVITIES AS OUTLINED IN THE SPECIFICATIONS.
 5. LAMP STANDARDS, HYDRO POLES, AND ANCHORS THAT REQUIRE TEMPORARY SUPPORT, REMOVAL OR REPLACEMENT, TO BE DONE SO AT THE EXPENSE OF THE CONTRACTOR AS NECESSARY.
 6. ADJUST ALL WATER VALVES, HYDRANTS, MANHOLES, AND CATCH BASINS IN WORK AREA TO GRADE.
 7. ASPHALT PULVERIZATION TO BE DONE ON THE MAINLINE ROADWAY ONLY.
 8. REMOVAL OF EXISTING ASPHALT FOR TIE-INS TO BE DONE AS REQUIRED AND DIRECTED BY CONTRACT ADMINISTRATOR.
 9. RECONSTRUCTION OF SECTIONS OF THE ROADWAY TO BE DONE AS REQUIRED AND DIRECTED BY CONTRACT ADMINISTRATOR. CONSTRUCT 100mm OF GRANULAR A BASE, 400mm-50mm GRANULAR A SUB-BASE, CLASS A GEOGRID, AND SEPARATION/FILTRATION GEOTEXTILE FABRIC.
 10. REGRADE DITCH AS DIRECTED BY CONTRACT ADMINISTRATOR.

LOCATIONS APPROVED UNDERGROUND STRUCTURES		G.A.M. ELEV.
7		
6		
5		
4		
3		
2		
1		
0	ISSUED FOR TENDER	2023/04/11 K.G.
NO.	REVISIONS	DATE BY

wsp

DESIGNED BY: **KG** CHECKED BY: **SS**


DRAWN BY: **KC** APPROVED BY: **VM**

HOR. SCALE: **1:250** RELEASED FOR CONSTRUCTION

VERTICAL: **N/A**

DATE: **SEPTEMBER 2022**

WSP Canada Inc.
 1600 Buffalo Place
 Winnipeg, MB R3T 6B8
 t. 204.477.6650
 f. 204.474.2864
 www.wsp.com

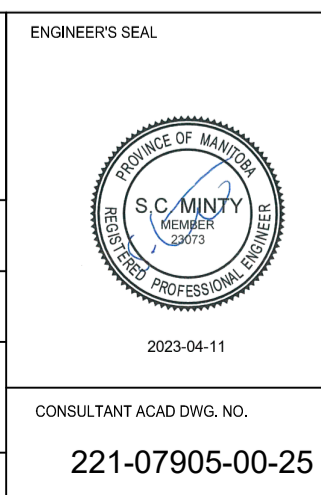

FOR TENDER PURPOSES ONLY

NOT FOR CONSTRUCTION

THE CITY OF WINNIPEG
 PUBLIC WORKS DEPARTMENT
 ENGINEERING SERVICES DIVISION

2023 INDUSTRIAL STREET RENEWALS

SPRINGFIELD ROAD

AC REHABILITATION
 STA. 20+90 TO STA. 23+60

CITY DRAWING NUMBER: 09 OF 10

TENDER NO. 182-2023

CONSULTANT ACAD DWG. NO. 221-07905-00-25

METRIC

WHOLE NUMBERS INDICATE MILLIMETRES
 DECIMALIZED NUMBERS INDICATE METRES

ENGINEERS GEOSCIENTISTS MANITOBA
 Certificate of Authorization
 WSP Canada Inc.
 No. 5750

EXISTING	LEGEND-PLAN	PROPOSED	EXISTING	LEGEND-PLAN	PROPOSED	EXISTING	LEGEND-PROFILE	PROPOSED
	WATER MAIN			IRON BAR			HYDRO POLE & LIGHT STANDARD	
	LAND DRAINAGE SEWER			LIGHT STANDARD OR TRAFFIC SIGNAL			HYDRO POLE	
	WASTE WATER SEWER			CURB RAMP			Bell/MTS	
	HYDRO			DETECTABLE WARNING SURFACE TILE			EDGE OF SIDEWALK	
	Bell/MTS/SHAW/TELUIS			FENCE			PROPERTY LINE	
	GAS			EDGE OF ASPHALT			EDGE OF CONCRETE	
	SIGNALS			MODIFIED BARRIER CURB			BARRIER CURB	
	MANHOLE			BARRIER CURB AND GUTTER			CONC SIDEWALK	
	CATCH BASIN			CONCRETE SLAB			ASPHALT	
	CURB INLET			MILLED SURFACE			NORTH OR WEST GUTTER	
	UTILITIES ADJUSTED			SOUTH OR EAST GUTTER			PAVEMENT REPAIR FABRIC	
	PLUG							
	HYDRANT							
	VALVE							
	CURB STOP							
	GROUND GRADE							
	PAVEMENT GRADE							
	ANCHOR							
	CIVIC ADDRESS							
	LEGEND-PLAN							