
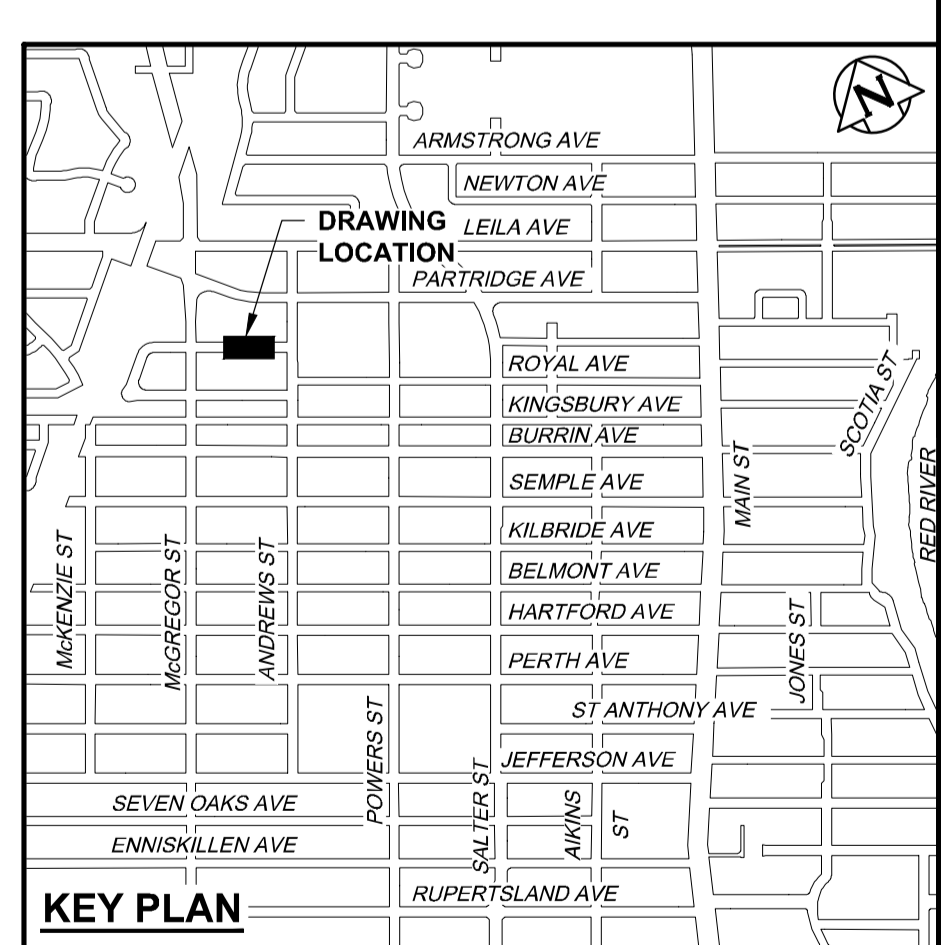


NOTE: CHAINAGES SHOWN ARE ALONG S. P. OF ROYAL CRESCENT/FORREST AVENUE STA. 1+000.000 = W P. MCGREGOR STREET

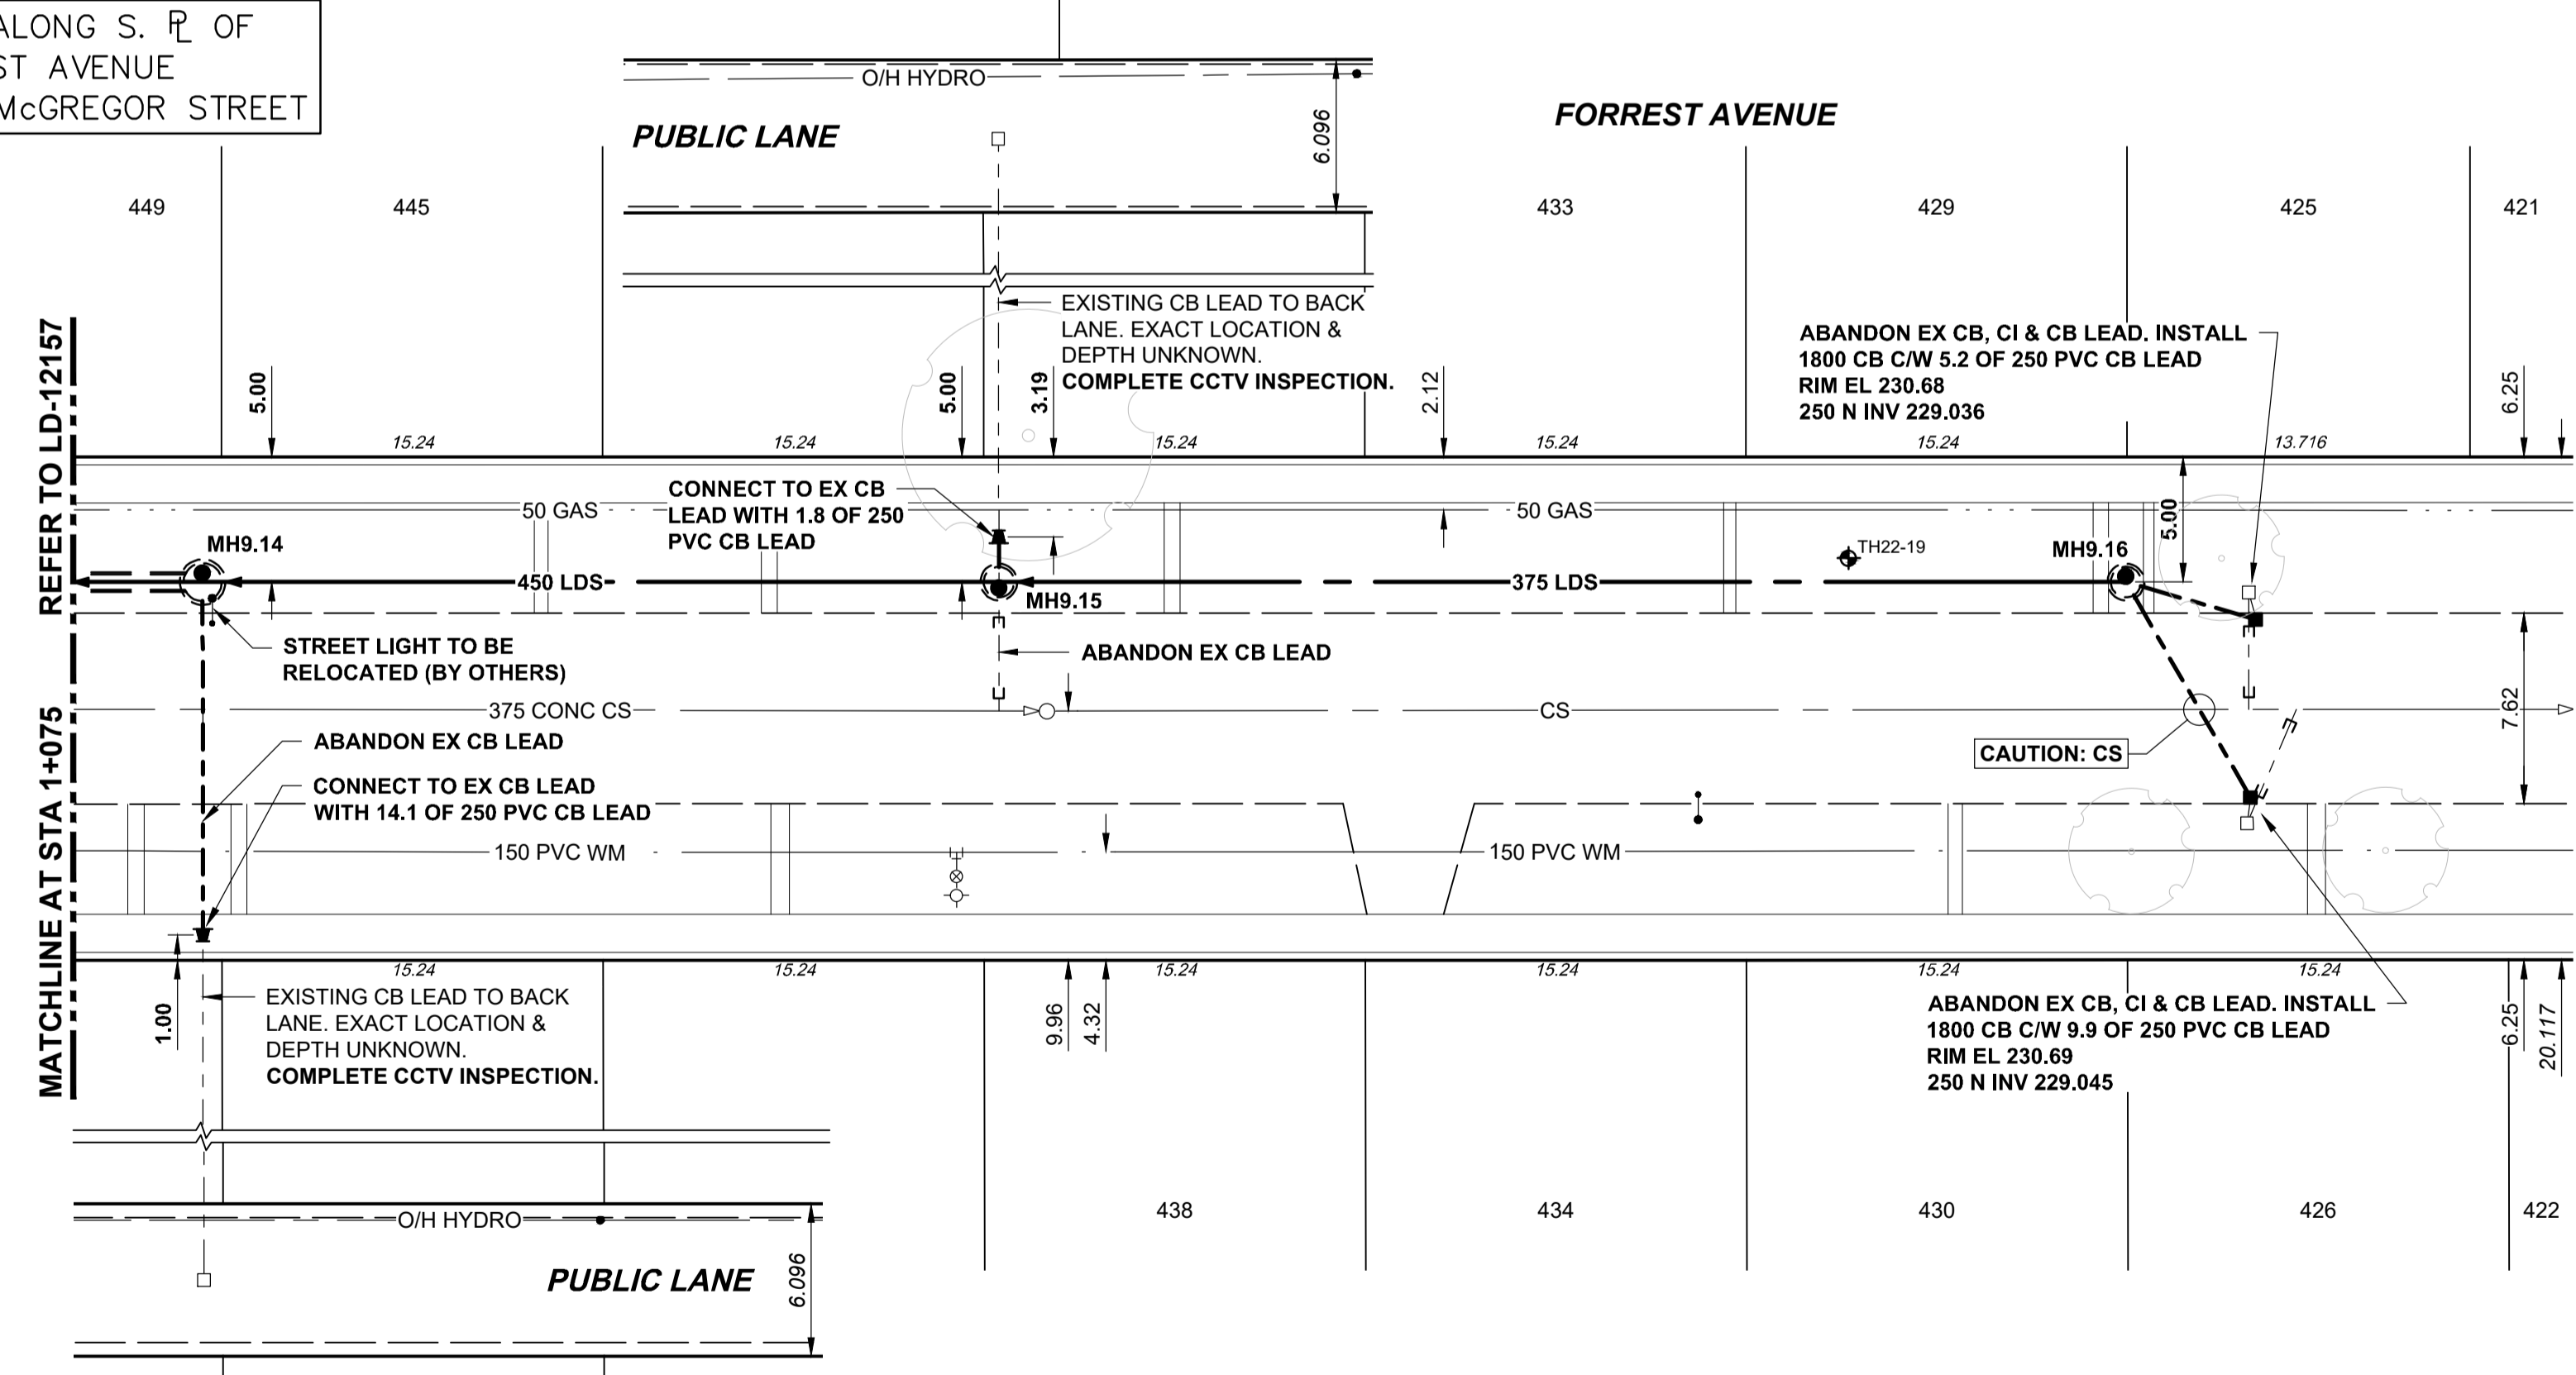

**ENGINEERS GEOSCIENTISTS MANITOBA**  
 Certificate of Authorization  
 AECOM Canada Ltd.  
 No. 4671 Date: 23/09/20

ENGINEER'S SEAL  
 ORIGINAL SIGNED  
 BY J.A. THOMPSON  
 23/09/20  
 CONSULTANT DRAWING NUMBER  
 C-1011

**THE CITY OF WINNIPEG**  
 WATER AND WASTE DEPARTMENT  
 ENGINEERING DIVISION  
 JEFFERSON EAST COMBINED SEWER RELIEF  
 CONTRACT 9  
 FORREST AVENUE  
 55m EAST OF MCGREGOR STREET  
 TO 25m WEST OF ANDREWS STREET

SHEET 13 OF 14  
 CITY DRAWING NUMBER  
 LD-12158

<b>WARNING</b> IF POWER EQUIPMENT OR EXPLOSIVES ARE TO BE USED FOR EXCAVATION ON THIS PROJECT THE CONTRACTOR MUST: 1) NOTIFY THE GAS COMPANY OF THE PROPOSED LOCATION OF EXCAVATION. 2) TAKE PRECAUTION TO AVOID DAMAGE TO GAS COMPANY INSTALLATIONS. SEE PROVINCIAL REGULATION 21072 FOR DETAILS	<b>LOCATION APPROVED</b> UNDERGROUND STRUCTURES SUPV. U/G STRUCTURES COMMITTEE DATE NOTE: LOCATION OF UNDERGROUND STRUCTURES AS SHOWN ARE BASED ON THE BEST INFORMATION AVAILABLE BUT NO GUARANTEE IS GIVEN THAT ALL EXISTING UTILITIES ARE SHOWN OR THAT THE GIVEN LOCATIONS ARE EXACT. CONFIRMATION OF EXISTENCE AND EXACT LOCATION OF ALL SERVICES MUST BE OBTAINED FROM THE INDIVIDUAL UTILITIES BEFORE PROCEEDING WITH CONSTRUCTION.	B.M. ELEV.	<b>AECOM</b> DESIGNED BY JAT CHECKED BY MPG DRAWN BY ADL APPROVED BY KWF SCALE: HORIZONTAL 1:250 VERTICAL 1:50 DATE 2023 09 21
		CONSTRUCTION COMPLETION DATE: YYYY MM DD	

