


PLAN
Scale 1:250

BASELINE TABLE			
POINT I.D.	DESCRIPTION	NORTHING	EASTING
1	PT	5529456.421	633882.375
2	PT	5529418.948	633962.770
3	PT	5529417.363	633966.170
4	PT	5529422.149	633947.937
5	PT	5529406.566	633973.487
6	PT	5529385.295	633999.250

METRIC
WHOLE NUMBERS INDICATE MILLIMETRES
DECIMALIZED NUMBERS INDICATE METRES

DRAWING NOTES

1. ALL COORDINATES ARE NAD 83 UTM ZONE 14
2. ALL PAVEMENT DIMENSIONS ARE TO BACK OF CURB

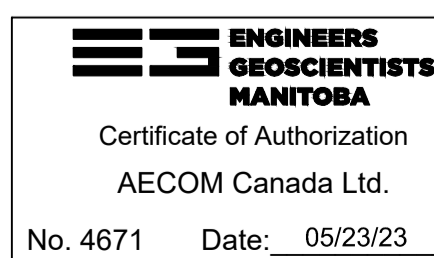

B.M. ELEV.	AECOM				ENGINEER'S SEAL	THE CITY OF WINNIPEG PUBLIC WORKS DEPARTMENT ENGINEERING DIVISION	
	DESIGNED BY	RC	CHECKED BY	BC		2023 REGIONAL STREET RENEWAL PROGRAM	
	DRAWN BY	AA	APPROVED BY	RC	LOGAN AVENUE - MAIN STREET TO DISRAELI FREEWAY PAVEMENT RECONSTRUCTION GEOMETRIC AND CONCRETE JOINT PLAN		CITY DRAWING NUMBER P-3570-03
	HOR. SCALE:	AS SHOWN	RELEASED FOR CONSTRUCTION BY:		CONSULTANT DRAWING NO. CT-03		SHEET 03 OF 07
	NO. REVISIONS	DATE	BY	DATE	05/12/23		