





SHALLOW-END WALL SECTION

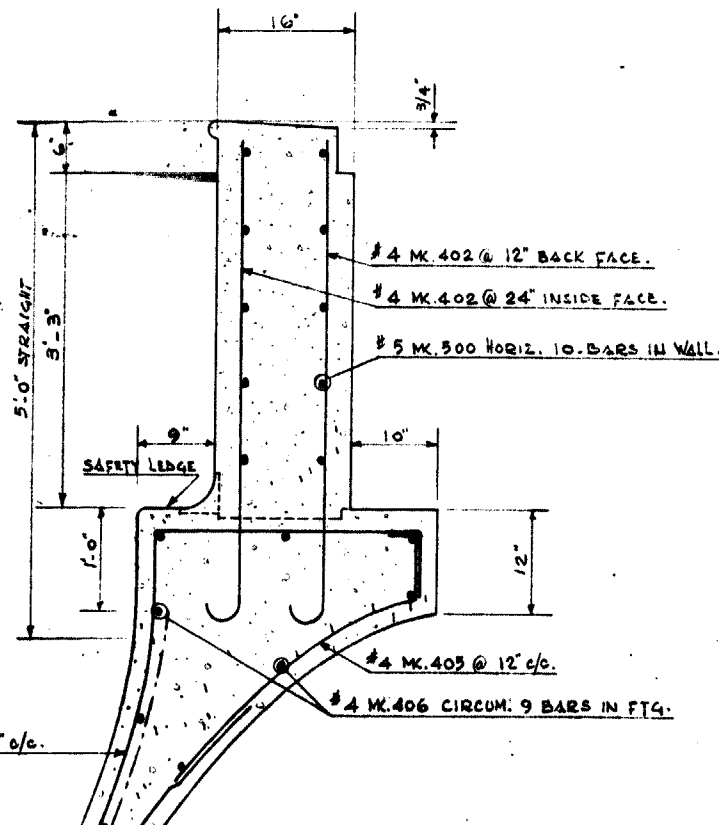


TRANSITION-LINE WALL SECTION

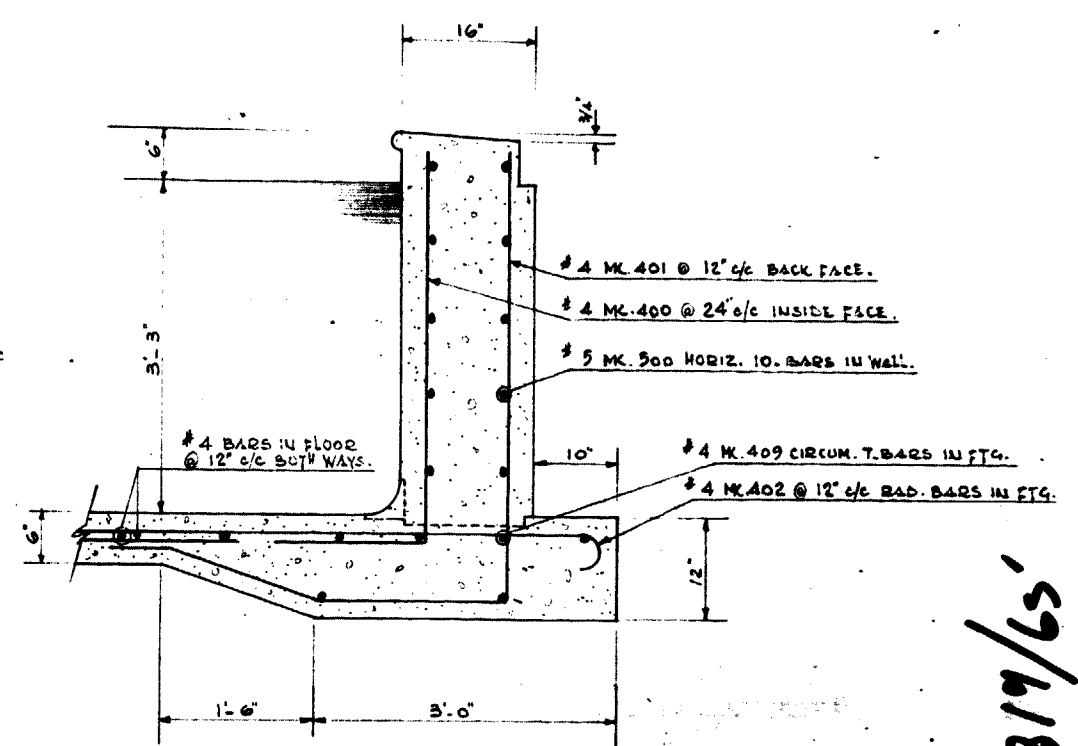


CORNER DETAIL

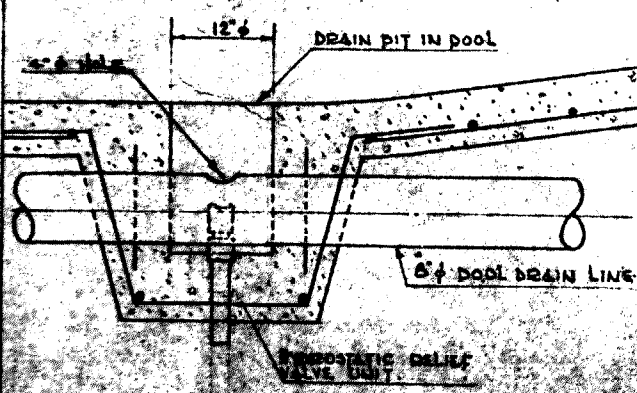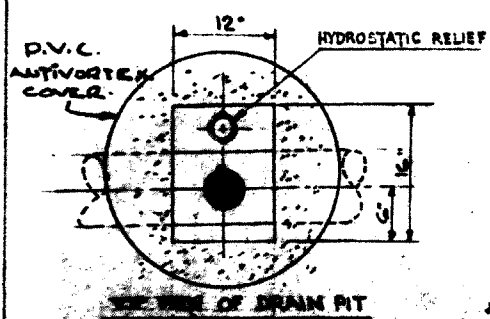


4' x 4' # 8/8 WIRE MESH  
4'-0" DEEP

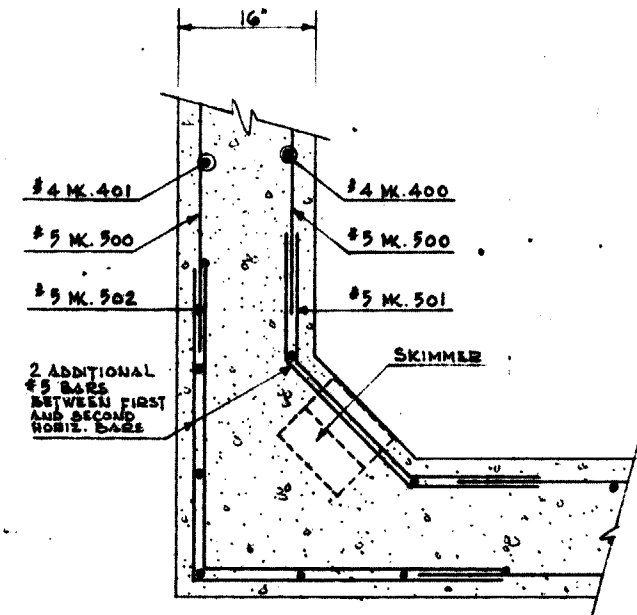

DEEP-END WALL SECTION

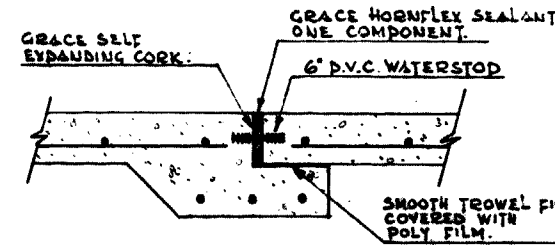


FLOOR EXP. JOINT DETAIL

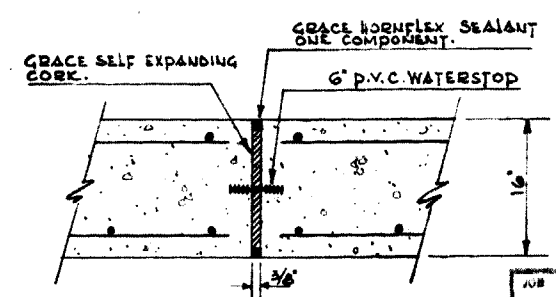

WALL EXP. JOINT DETAIL

1819/65

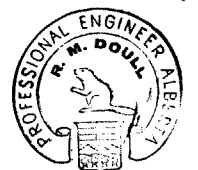

JOB				SWIMMING POOL			
DWG.				STRUCTURAL SECTIONS			
FOR				KILDONAN PARK WINNIPEG			
BY				THE CANADA GUNITE CO. LTD.			
DATE				HALIFAX MONTREAL BURLINGTON WINNIPEG CALGARY			
REV.	DATE	BY	NO.	SCALE	NO.	DATE	NO.
RP				1" = 1'-0"	221		5-2
AUG. 31/65							