



\\192.168.0.226\R-DATA\PROJECTS\2023\23-0107-003\DESIGN\MUNICIPAL\08-OAKCREST - NORFOLK AV\_ADDENDUM\_1.DWG  
 PLOT 1:1 (A-1)

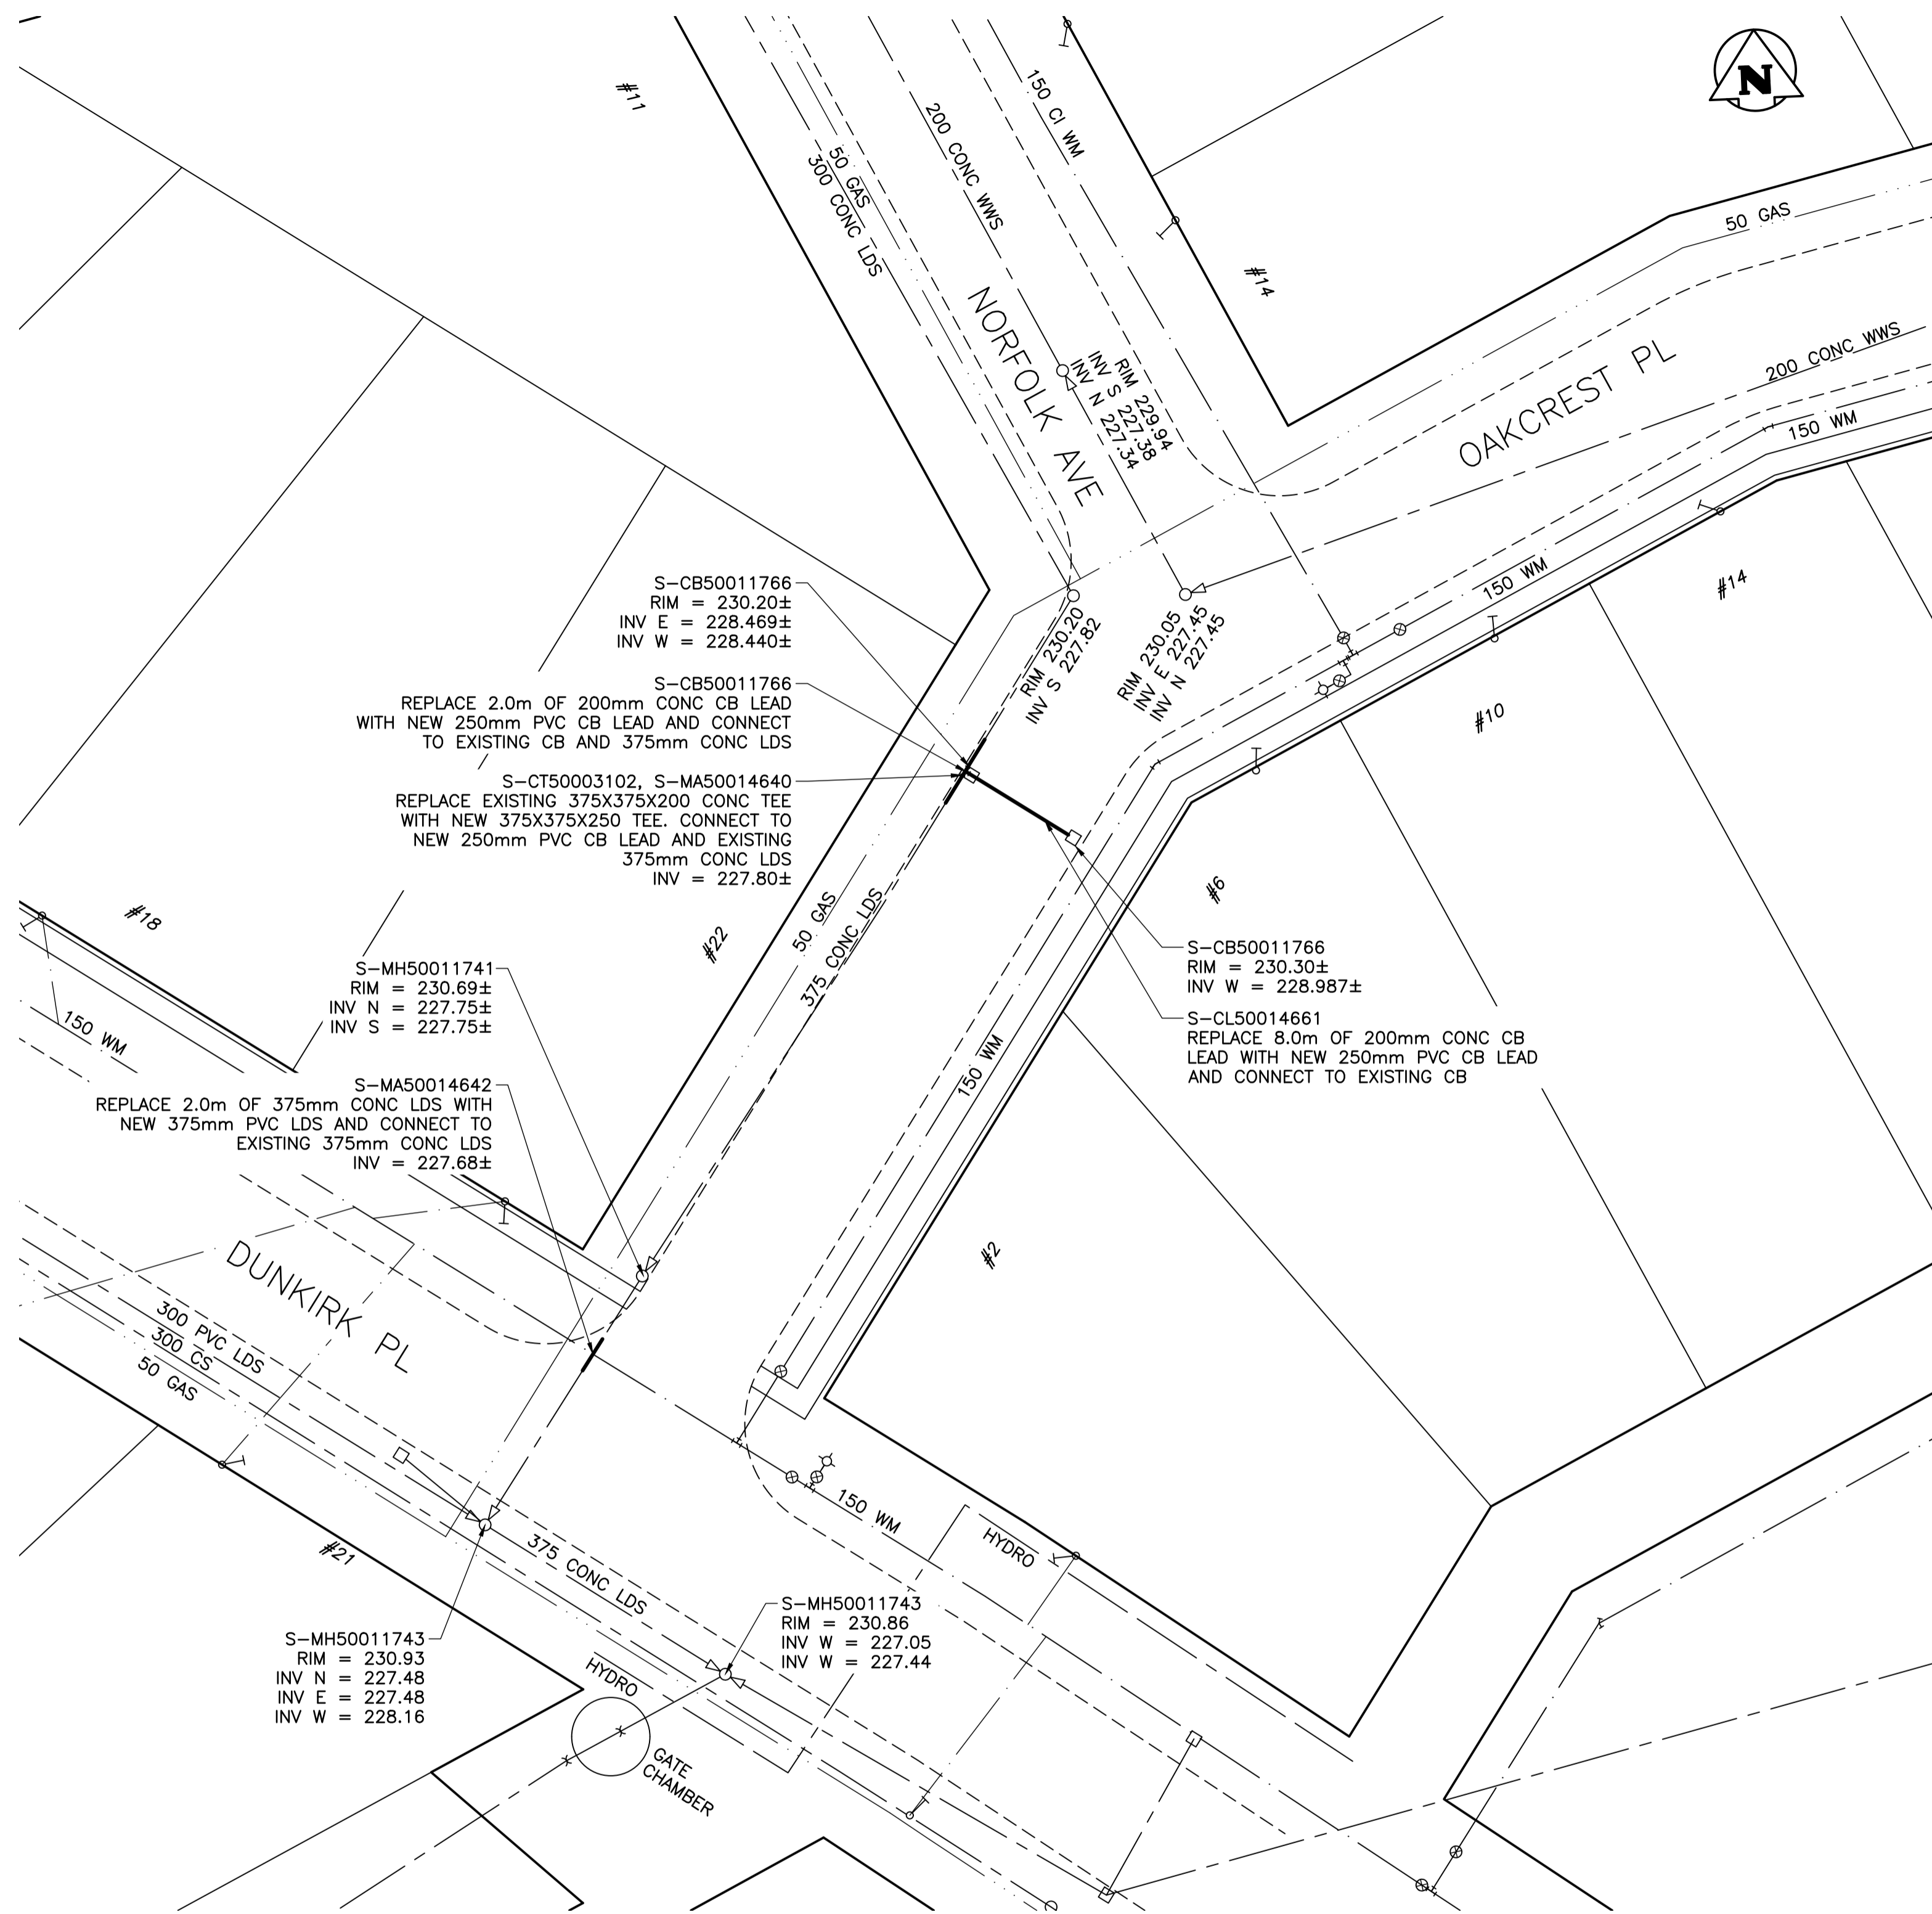

**PLAN**  
SCALE: 1:250 HOR

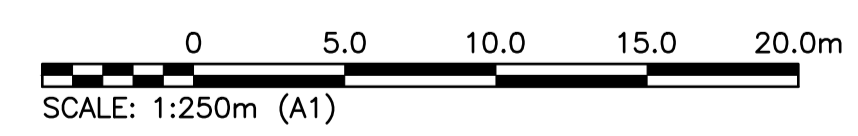

**PROPERTY LIMITS DELINEATION**  
 DELINEATION OF PROPERTY LIMITS AS SHOWN ON THIS DWG DOES NOT REPRESENT A "LEGAL SURVEY". KGS GROUP MAKES NO REPRESENTATION OR WARRANTY AS TO THE ACCURACY OF PROPERTY LIMITS DELINEATED ON THIS DWG, NOR ON THE DIMENSIONAL ACCURACY OF DWG FEATURES RELATIVE TO THOSE PROPERTY LIMITS.

**WARNING**  
 NOTIFY THE GAS COMPANY OF THE PROPOSED LOCATION OF EXCAVATION.  
 TAKE PRECAUTION TO AVOID DAMAGE TO GAS COMPANY INSTALLATIONS.  
 SEE PROVINCIAL REGULATION 210/72 FOR DETAILS.

**METRIC**  
 WHOLE NUMBERS INDICATE MILLIMETRES  
 DECIMALIZED NUMBERS INDICATE METRES

**ENGINEERS GEOSCIENTISTS MANITOBA**  
 Certificate of Authorization  
 KGS Group  
 No. 245

300 LDS	LAND DRAINAGE SEWER	300 LDS	TEST HOLE	TRAFFIC SIGNAL
250 WWS	WASTE WATER SEWER	250 WWS	GUY WIRE	SOUTH OR EAST DITCH
50 GAS	GAS	50 GAS	LIGHT STANDARD	NORTH OR WEST DITCH
HYDRO	HYDRO	HYDRO	BACK OF CURB	NORTH OR WEST GUTTER
M.T.S.	M.T.S.	M.T.S.	ASPHALT MILL & FILL	SOUTH OR EAST GUTTER
150 WM	WATERMAIN	150 WM	ASPHALT OVERLAY	Q PROFILE
HYDRANT	HYDRANT	HYDRANT	CONCRETE	EDGE OF ALLEY LHS
VALVE	VALVE	VALVE	PVMT. REPAIR FABRIC	EDGE OF ALLEY RHS
MANHOLE	MANHOLE	MANHOLE	LANDSCAPING	NORTH OR WEST R
CATCH BASIN	CATCH BASIN	CATCH BASIN	PROPERTY LINE	SOUTH OR EAST R
CURB INLET	CURB INLET	CURB INLET	GEODETIC BENCHMARK	GARAGE/PARKING SLAB
POLES	POLES	POLES	ELEVATION	WINDOW/DOOR SILL
EXISTING	LEGEND-PLAN	PROPOSED	EXISTING	LEGEND-PROFILE

**LOCATION APPROVED UNDERGROUND STRUCTURES**  
 SUPV. U/G STRUCTURES DATE COMMITTEE  
 NOTE:  
 LOCATION OF UNDERGROUND STRUCTURES AS SHOWN ARE BASED ON THE BEST INFORMATION AVAILABLE BUT NO GUARANTEE IS GIVEN THAT ALL EXISTING UTILITIES ARE SHOWN OR THAT THE GIVEN LOCATIONS ARE EXACT. CONFIRMATION OF EXISTENCE AND EXACT LOCATION OF ALL SERVICES MUST BE OBTAINED FROM THE INDIVIDUAL UTILITIES BEFORE PROCEEDING WITH CONSTRUCTION.

B.M. KGS_BASE	COORDINATE SYSTEM: CGV028
ELEV. 249.213	
NO.	REVISIONS
DATE	BY

<b>KGS GROUP</b>	
DESIGNED BY	TTT
CHECKED BY	CR
DRAWN BY	TTT
APPROVED BY	CR
HOR. SCALE: 1:250	RELEASED FOR CONSTRUCTION:
VERTICAL:	DATE
DATE	2023 03 09
DATE	2023 03 09

ENGINEER'S SEAL  
**ISSUED FOR TENDER**  
 NOT TO BE USED FOR CONSTRUCTION  
 CONSULTANT DRAWING NO.  
 C103

**THE CITY OF WINNIPEG**  
 PUBLIC WORKS DEPARTMENT  
 ENGINEERING DIVISION

PROJECT TITLE  
 2023 THIN BITUMINOUS OVERLAY PROGRAM  
 CONTRACT 1 - VARIOUS LOCATIONS  
 OAKCREST PLACE

CATCH BASIN LEAD RENEWAL AND SEWER MAIN EXTERNAL POINT REPAIR

SHEET OF  
 1 1  
 COMPUTER FILE NAME  
 23-0107-003  
 CITY DRAWING NUMBER  
 C103