

TACHE STYLE WHEELCHAIR

METAL FRAME PICNIC TABLE

IRON WELDED ----

NOTE:
ALL TABLE TOP AND SEAT BOARDS TO BE FASTENED TO ANGLE IRONS WITH 8mm CARRIAGE BOLTS, SECURED WITH WASHER AND NUT.

The City of Winnipeg

31.7mm I.D. PIPE -----

Planning, Property and Development Department

Parks, Waterways & Community Initiatives Division Unit 15 - 30 Fort Street, Winnipeg, MB, R3C 4X5

Drawing No:

9.5mm x 51mm SUPPORT

38mm x 89-140mm

FRONT VIEWEW

END VIEW

7.9mm x 12.7mm BOLT —

SCD-122A




3.2mm x 51mm X 51mm ANGLE IRON WELDED TO PIPE LEGS


9.5mm X 51mm SUPPORTS

Drawing No:

SCD-121E

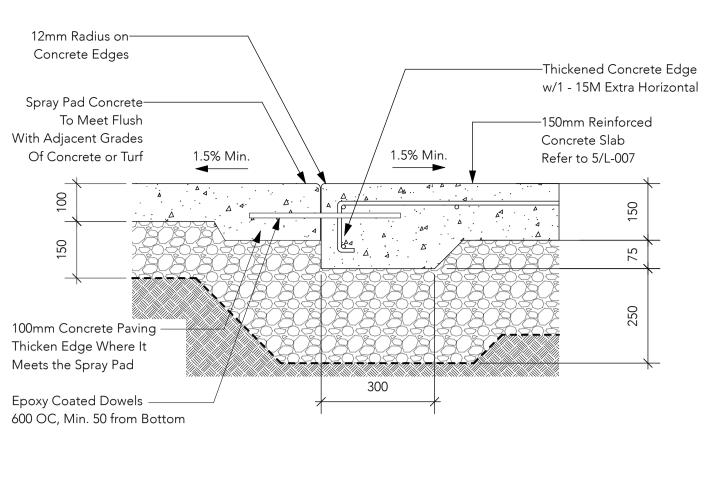



SPRAY PAD EDGE DETAIL L-006 1:10

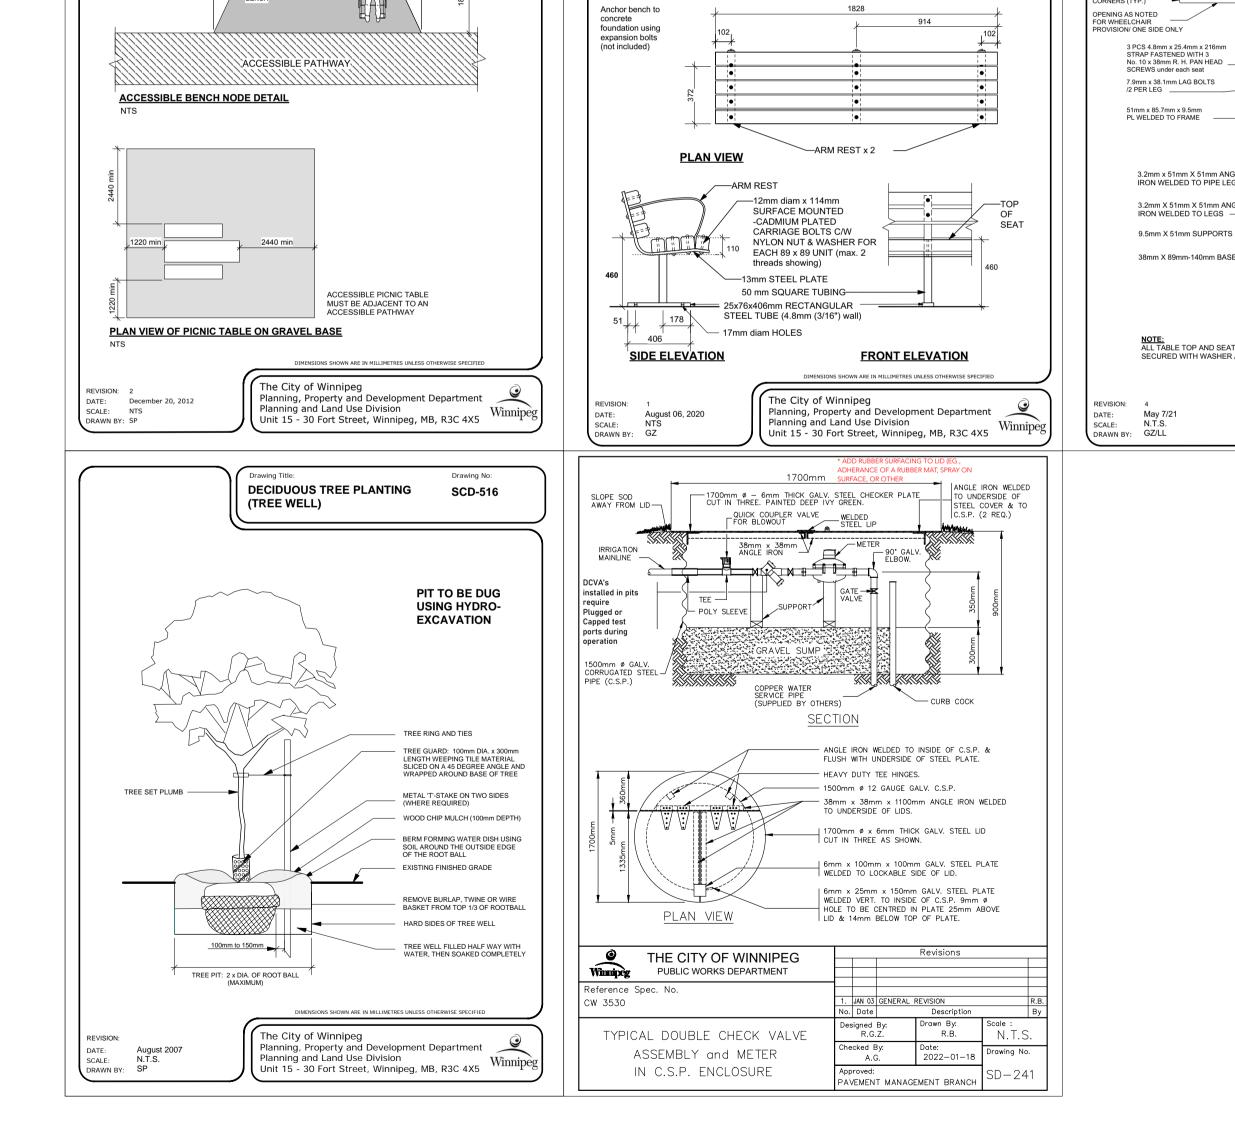

METAL OPTIONS:

- GALVANIZED - Product # 52501071GLV

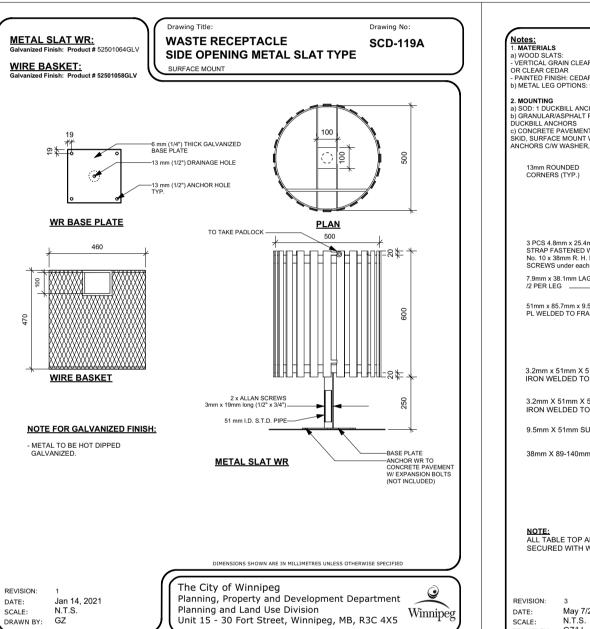


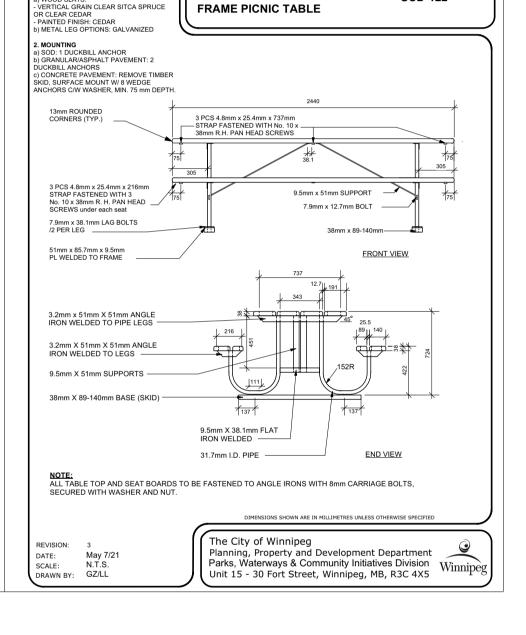

TACHE STYLE METAL

Drawing No:

SCD-122

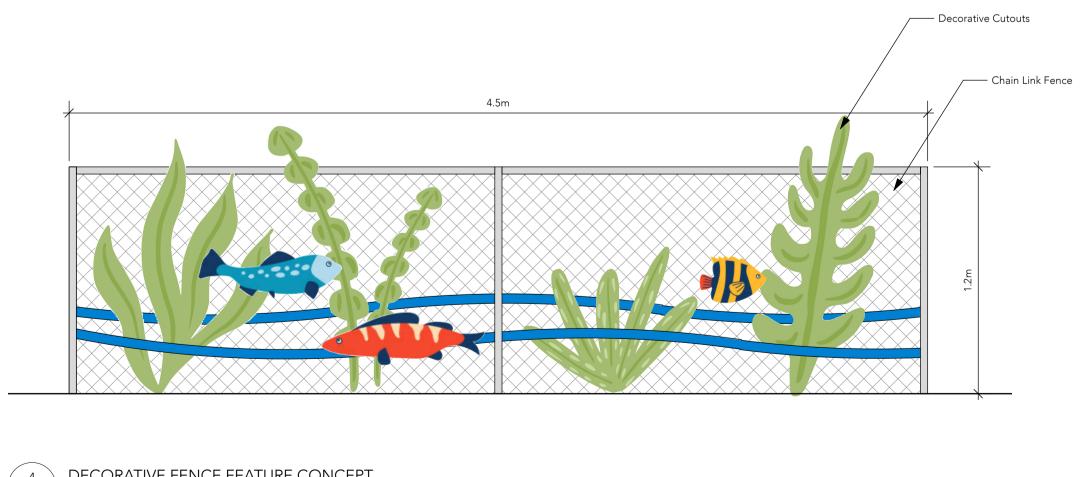


4 \ DECORATIVE FENCE FEATURE CONCEPT L-006 1:10

ocation of underground structures as shown are based on the best information available but no guarantee is iven that all existing utilities are shown or that the given ocations are exact. Confirmation of existence and exact ocation of all services must be obtained from the ndividual utilities before proceeding with construction. DO NOT SCALE DRAWING - PLOT MAY NOT BE AT 100%







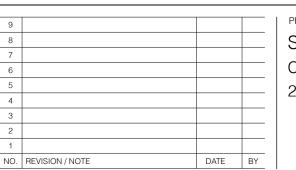

SPRAY PAD DEVELOPMENT CHAMPLAIN COMMUNITY CENTRE 282 NIVERVILLE AVENUE

			1
SCALE		AS	SHOWN
DATE		JUNE	27, 2023
DRAWN BY	EC	CHECKED BY	EC
PROJECT NO.			

DRAWING TITLE DETAILS SHEET NO. L-006 2207