


NOTES

1. DIMENSIONS ARE IN METERS UNLESS OTHERWISE NOTED.
2. REPORT ANY DISCREPANCIES TO THE CONTACT ADMINISTRATOR IMMEDIATELY.
3. DO NOT SCALE DRAWING.
4. PROTECT EXISTING TREES TO REMAIN, TYP.
5. THE CONTRACTOR SHALL OBTAIN ALL NECESSARY PERMITS AND PAY ALL NECESSARY FEES.
6. CONTRACTOR TO CONFIRM THE LOCATION OF ALL UTILITIES/SERVICES IN THE FIELD PRIOR TO CONSTRUCTION.
7. THE CONTRACTOR SHALL PROVIDE CONSTRUCTION LAYOUT THROUGHOUT THE PROJECT.
8. SPORT COURT SURFACING AND COLOR LINE PAINTING SHALL BE APPLIED IN ADHERENCE TO MANUFACTURERS DIRECTIONS AND SPECIFICATIONS.
9. INSTALL TEMPORARY CONSTRUCTION FENCING AROUND CONSTRUCTION AREA.

- SUPPLY AND INSTALL WASTE RECEPTACLE C/W WIRE BASKET AS PER SCD-119
- SUPPLY AND INSTALL 30 SM ASPHALT PATHWAY AS PER SCD-648
- SUPPLY AND INSTALL 3.05m HIGH FENCE WITH 2 (TWO) PERSON GATES AND 1 (ONE) MAINTENANCE GATE AS PER SCD-304 (140 LM)
- SUPPLY AND INSTALL 1266 SM ASPHALT PAVEMENT AS PER SCD-305
- SUPPLY AND INSTALL 2 (TWO) SETS TENNIS NETS, CENTRE PIPE NET ANCHOR AND POSTS AS PER SCD-301
- SUPPLY AND INSTALL TENNIS LINES (WHITE) AND PICKLEBALL LINES (YELLOW) AS PER SCD-340
- SUPPLY AND INSTALL 1224 SM SPORT COURT SURFACING AS PER SCD-305. TENNIS COURT AREA TO BE BLUE, OUT OF BOUNDS AREA TO BE GREY
- SUPPLY AND INSTALL 918 SM SOD AS PER SD-243
- SUPPLY AND INSTALL 4 (FOUR) BACKLESS BENCHES WITH ARMS AS PER SCD-121C

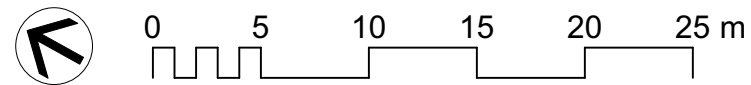

CONTRACTOR TO CONFIRM ALL DIMENSIONS AND REPORT ANY DISCREPANCIES TO CONTRACT ADMINISTRATOR PRIOR TO CONSTRUCTION. LOCATION OF UNDERGROUND STRUCTURES AS SHOWN ARE BASED ON THE BEST INFORMATION AVAILABLE BUT NO GUARANTEE IS GIVEN THAT ALL EXISTING UTILITIES ARE SHOWN OR THAT THE GIVEN LOCATIONS ARE EXACT. CONFIRMATION OF EXISTENCE AND EXACT LOCATION OF ALL SERVICES MUST BE OBTAINED FROM THE INDIVIDUAL UTILITIES BEFORE PROCEEDING WITH CONSTRUCTION.

 <p>THE CITY OF WINNIPEG Planning, Property and Development Department Planning and Land Use Division Unit 15 - 30 Fort Street, Winnipeg, MB, (R3C 4X5)</p>	DESIGNED BY	CHECKED BY	MANAGER, PARK AND OPEN SPACES	DATE	DRAWING TITLE SHAHEED BHAGAT SINGH PARK TENNIS COURT CONSTRUCTION Layout & Materials Plan	DRAWING NO. S.102.1
	DRAWN BY TB	APPROVED BY				
	HORIZ. SCALE VERT. SCALE DATE	1:350 AUGUST 2023				