

V:\Transportation Planning Drafting\01 - TIDraft\ - Regional Streets\Pembina\REF-35 Pembina_Bishop Grandin_R1.dwg

- Legend:**
- Existing BRT AT Pathway
 - Future AT Pathway and AT Bridges
 - Existing AT Infrastructure
 - Existing Desire Line


PRELIMINARY
NOT TO BE USED FOR
CONSTRUCTION

		THE CITY OF WINNIPEG PUBLIC WORKS DEPARTMENT TRANSPORTATION DIVISION	
DRAWN BY GSP/MLM	SCALE	HORIZONTAL: NTS VERTICAL: NTS	
DATE 2023-06-21			

Pembina Highway
at Bishop Grandin Boulevard
AT Improvements

SHEET	OF
1	2
CITY DRAWING NUMBER:	
REF-35 R1	

V:\Transportation Planning Drafting\01 - TIDratti - Regional Streets\ Pembina\REF-35 Pembina_Bishop Grandin.dwg

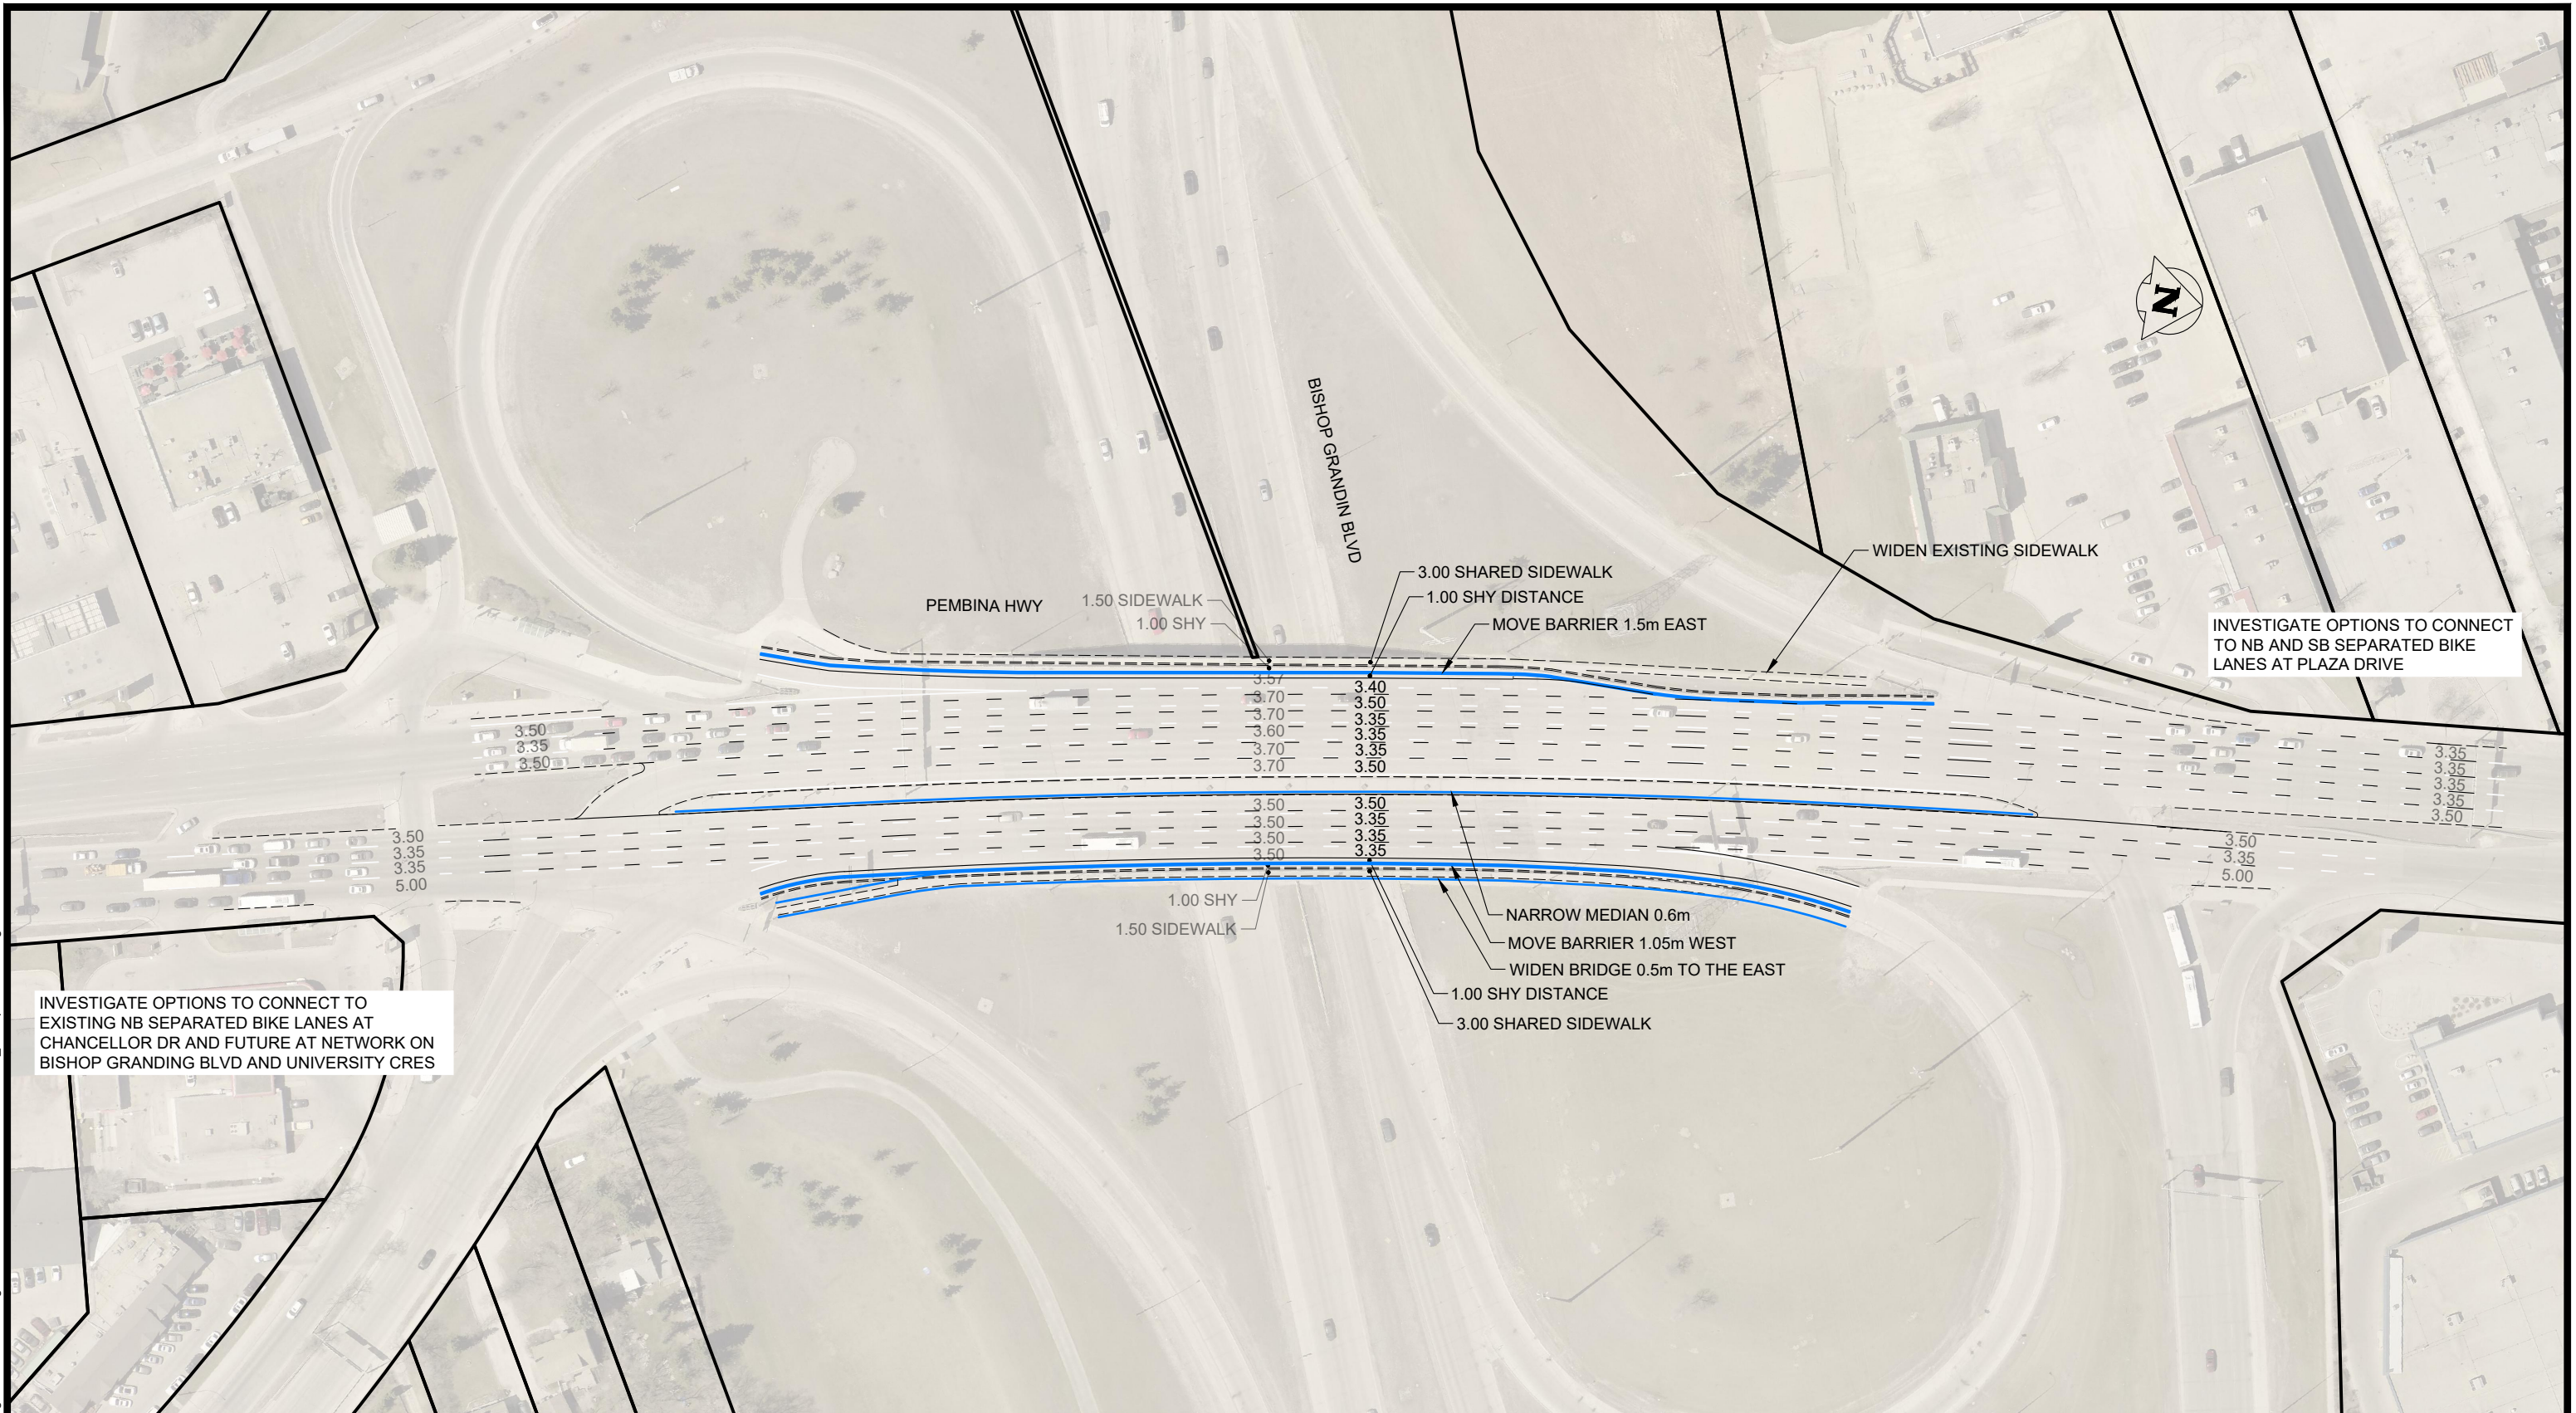

INVESTIGATE OPTIONS TO CONNECT TO EXISTING NB SEPARATED BIKE LANES AT CHANCELLOR DR AND FUTURE AT NETWORK ON BISHOP GRANDIN BLVD AND UNIVERSITY CRES

INVESTIGATE OPTIONS TO CONNECT TO NB AND SB SEPARATED BIKE LANES AT PLAZA DRIVE

PRELIMINARY

NOT TO BE USED FOR CONSTRUCTION

THE CITY OF WINNIPEG
PUBLIC WORKS DEPARTMENT
TRANSPORTATION DIVISION

Winnipeg

DRAWN BY	GSP	SCALE	
DATE	2018-05-01	HORIZONTAL:	NTS
		VERTICAL:	

Pembina Highway
at Bishop Grandin Boulevard
AT Improvements

SHEET	OF
2	2
CITY DRAWING NUMBER:	
REF-35	