



OF DELAMINATED CONCRETE

ΎΑ


52.1 54.1 NTS

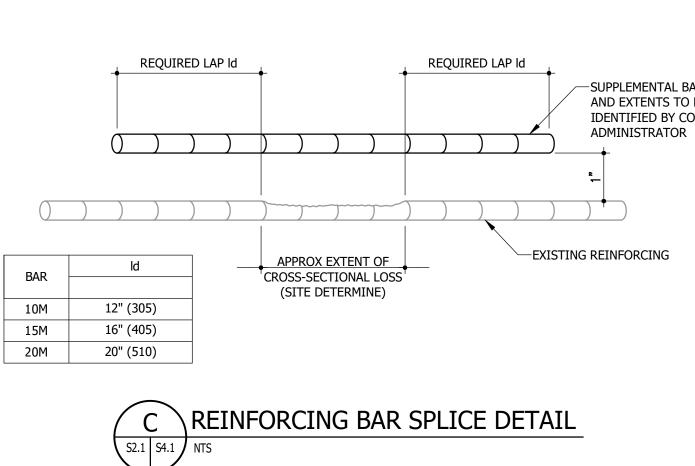

- SAWCUT PERIMETER TO MIN 1/2" DEPTH. IF REINFORCING STEEL IS ENCOUNTERED IMMEDIATELY REDUCE DEPTH. DO NOT CUT EXISTING REINFORCING STEEL. APPLICABLE TO HORIZONTAL AND VERTICAL SURFACES.

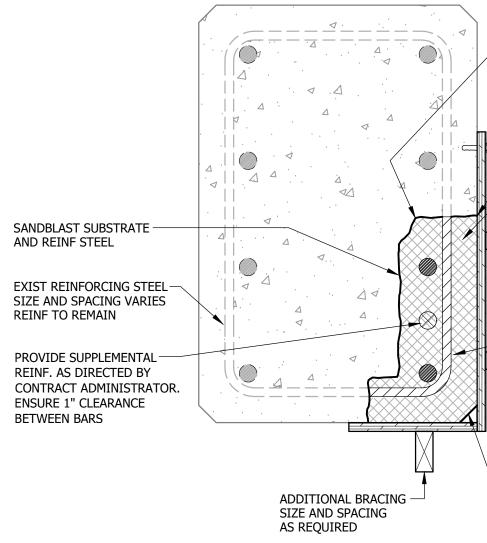



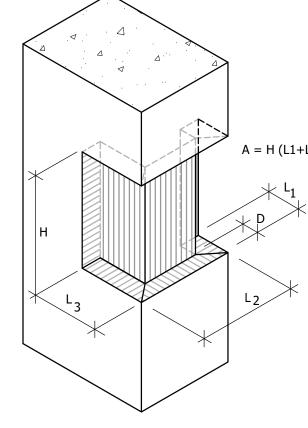

## MEASUREMENT PROCEDURES D FOR BEAMS AND COLUMNS S2.1 S4.1 NTS



- PROVIDE MIN CLEARANCE AROUND ALL REINF AS

PATCH ANCHOR HOLES UPON REMOVAL OF FORMS

PER SPECIFICATIONS

Y	A = H (L1+L2+L3) FOR D.
<u> </u>	* <sup>L</sup> 1 * <sup>D</sup>

	2023-10-20	ISSUED	FOR CO	NSTRU	CTION		
Rev	Date		I	ssuance			
	Certific Crosier	G M cate of	& Pai	ENTI BA rizatio	on		
P.D. GLIZZE Member 35554 OCHARINE PROFESSIONAL							
Projec	t WINNIP NORTH GAR		RANS	SIT			
	2023 STRU			RS			
1520 MAIN STREET WINNIPEG, MANITOBA							
Sheet							
Desig	n PDG		Sheet				
Drawi	-			<b>с</b> л	_		
Projec				54	.1	•	
Revisi	on 0						