



ARCHITECT

CONSULTANT

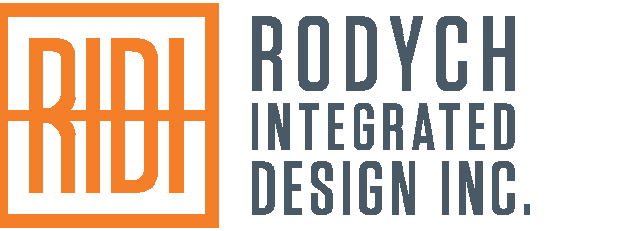

Copyright Reserved

The Contractor shall verify and be responsible for all dimensions. DO NOT scale the drawing - any errors or omissions shall be reported to RDI without delay. The Copyright to all designs and drawings are the property of RDI. Reproduction or use for any purpose other than that authorized by RDI is forbidden.

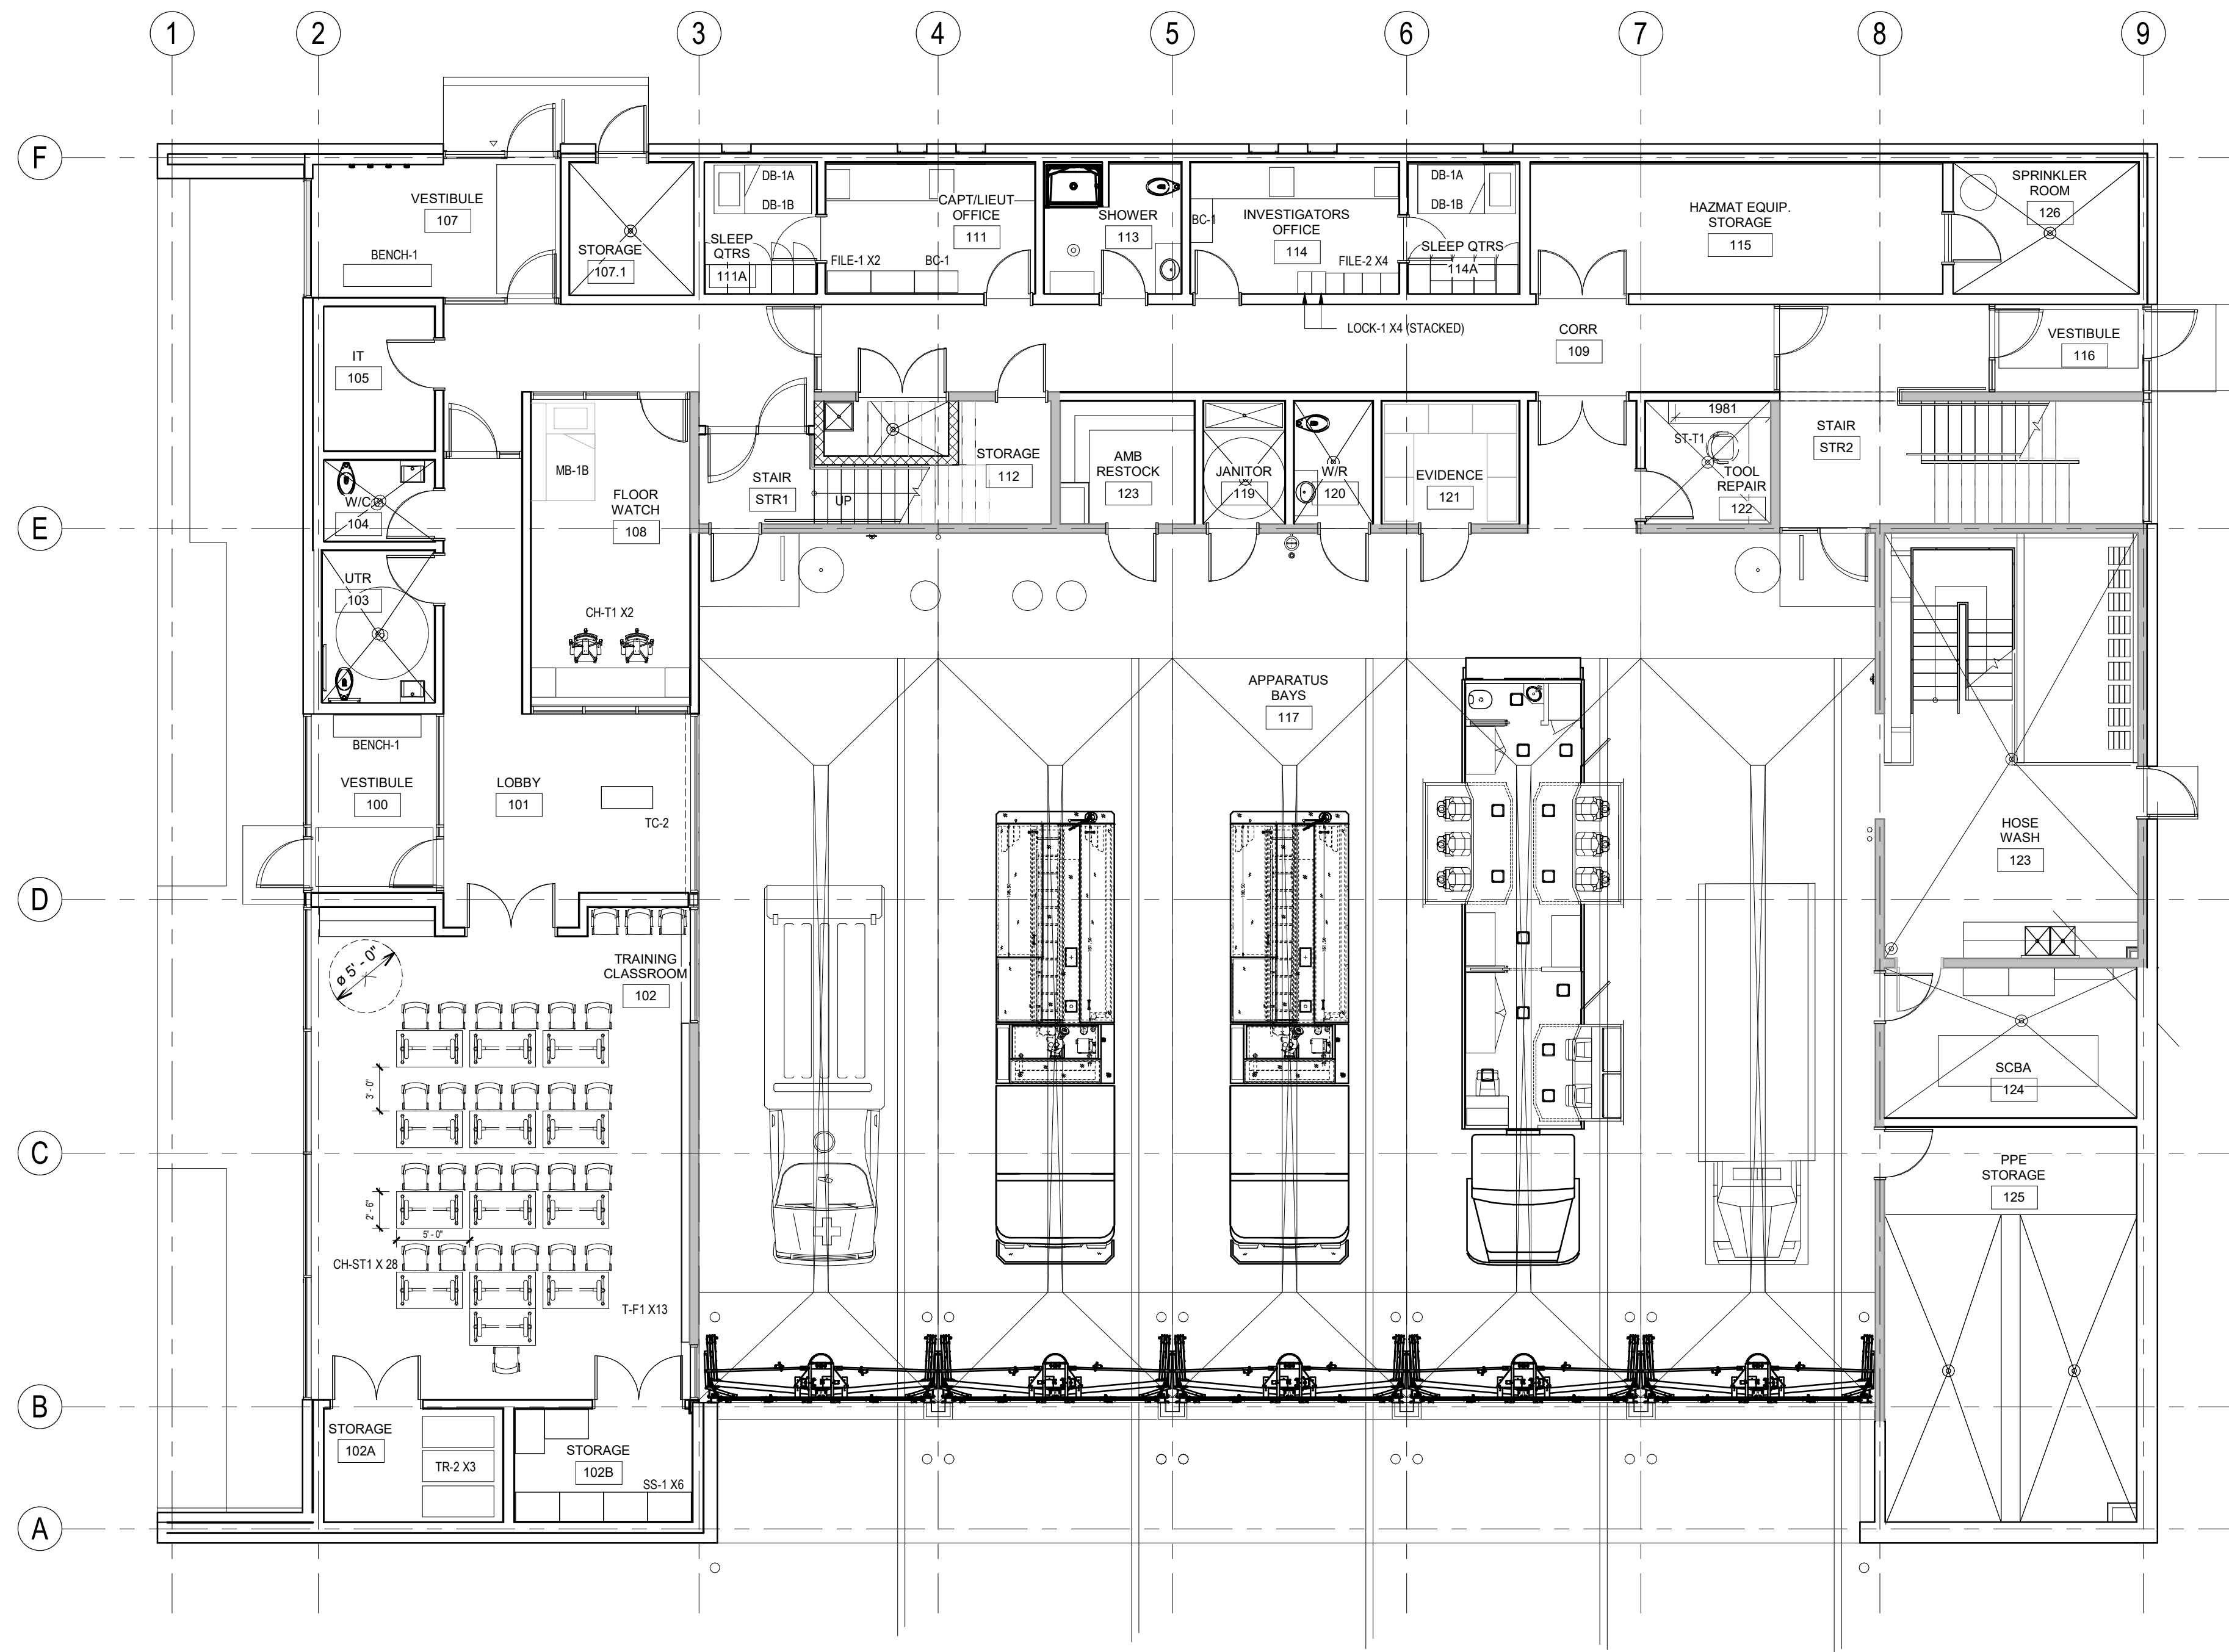

1 FURNITURE PLAN - MAIN FLOOR
A800 1/8" = 1'-0"

No.	DATE	REVISION / ISSUANCE	By
24.05.29		ISSUED FOR TENDER	VK
24.04.05		ISSUED FOR REVIEW	VK
23.10.30		ISSUED FOR REVIEW	VK
23.10.26		ISSUED FOR REVIEW	VK
23.10.13		ISSUED FOR REVIEW	VK
22.07.20		ISSUED FOR REVIEW	JJ
22.05.09		ISSUED FOR CLASS D FURNITURE BUDGET	JJ
	YY.MM.DD		


No.	DATE	REVISION / ISSUANCE	By

File Name: 202100062 Dwn. Dgn. YY.MM.DD

Project
CITY OF WINNIPEG - WFPS ST:09


Sheet Title
STEINBACH, MANITOBA
FURNITURE PLAN - MAIN FLOOR

Project No. 202100062 Sheet
A800

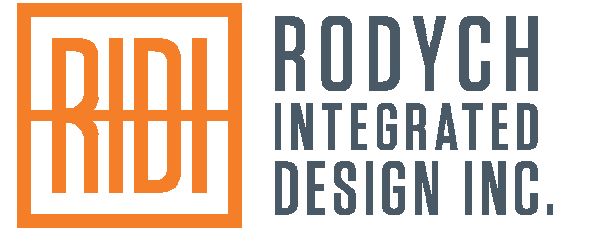

Copyright Reserved

The Contractor shall verify and be responsible for all dimensions. DO NOT scale the drawing - any errors or omissions shall be reported to RDI without delay. The Copyright to all designs and drawings are the property of RDI. Reproduction or use for any purpose other than that authorized by RDI is forbidden.

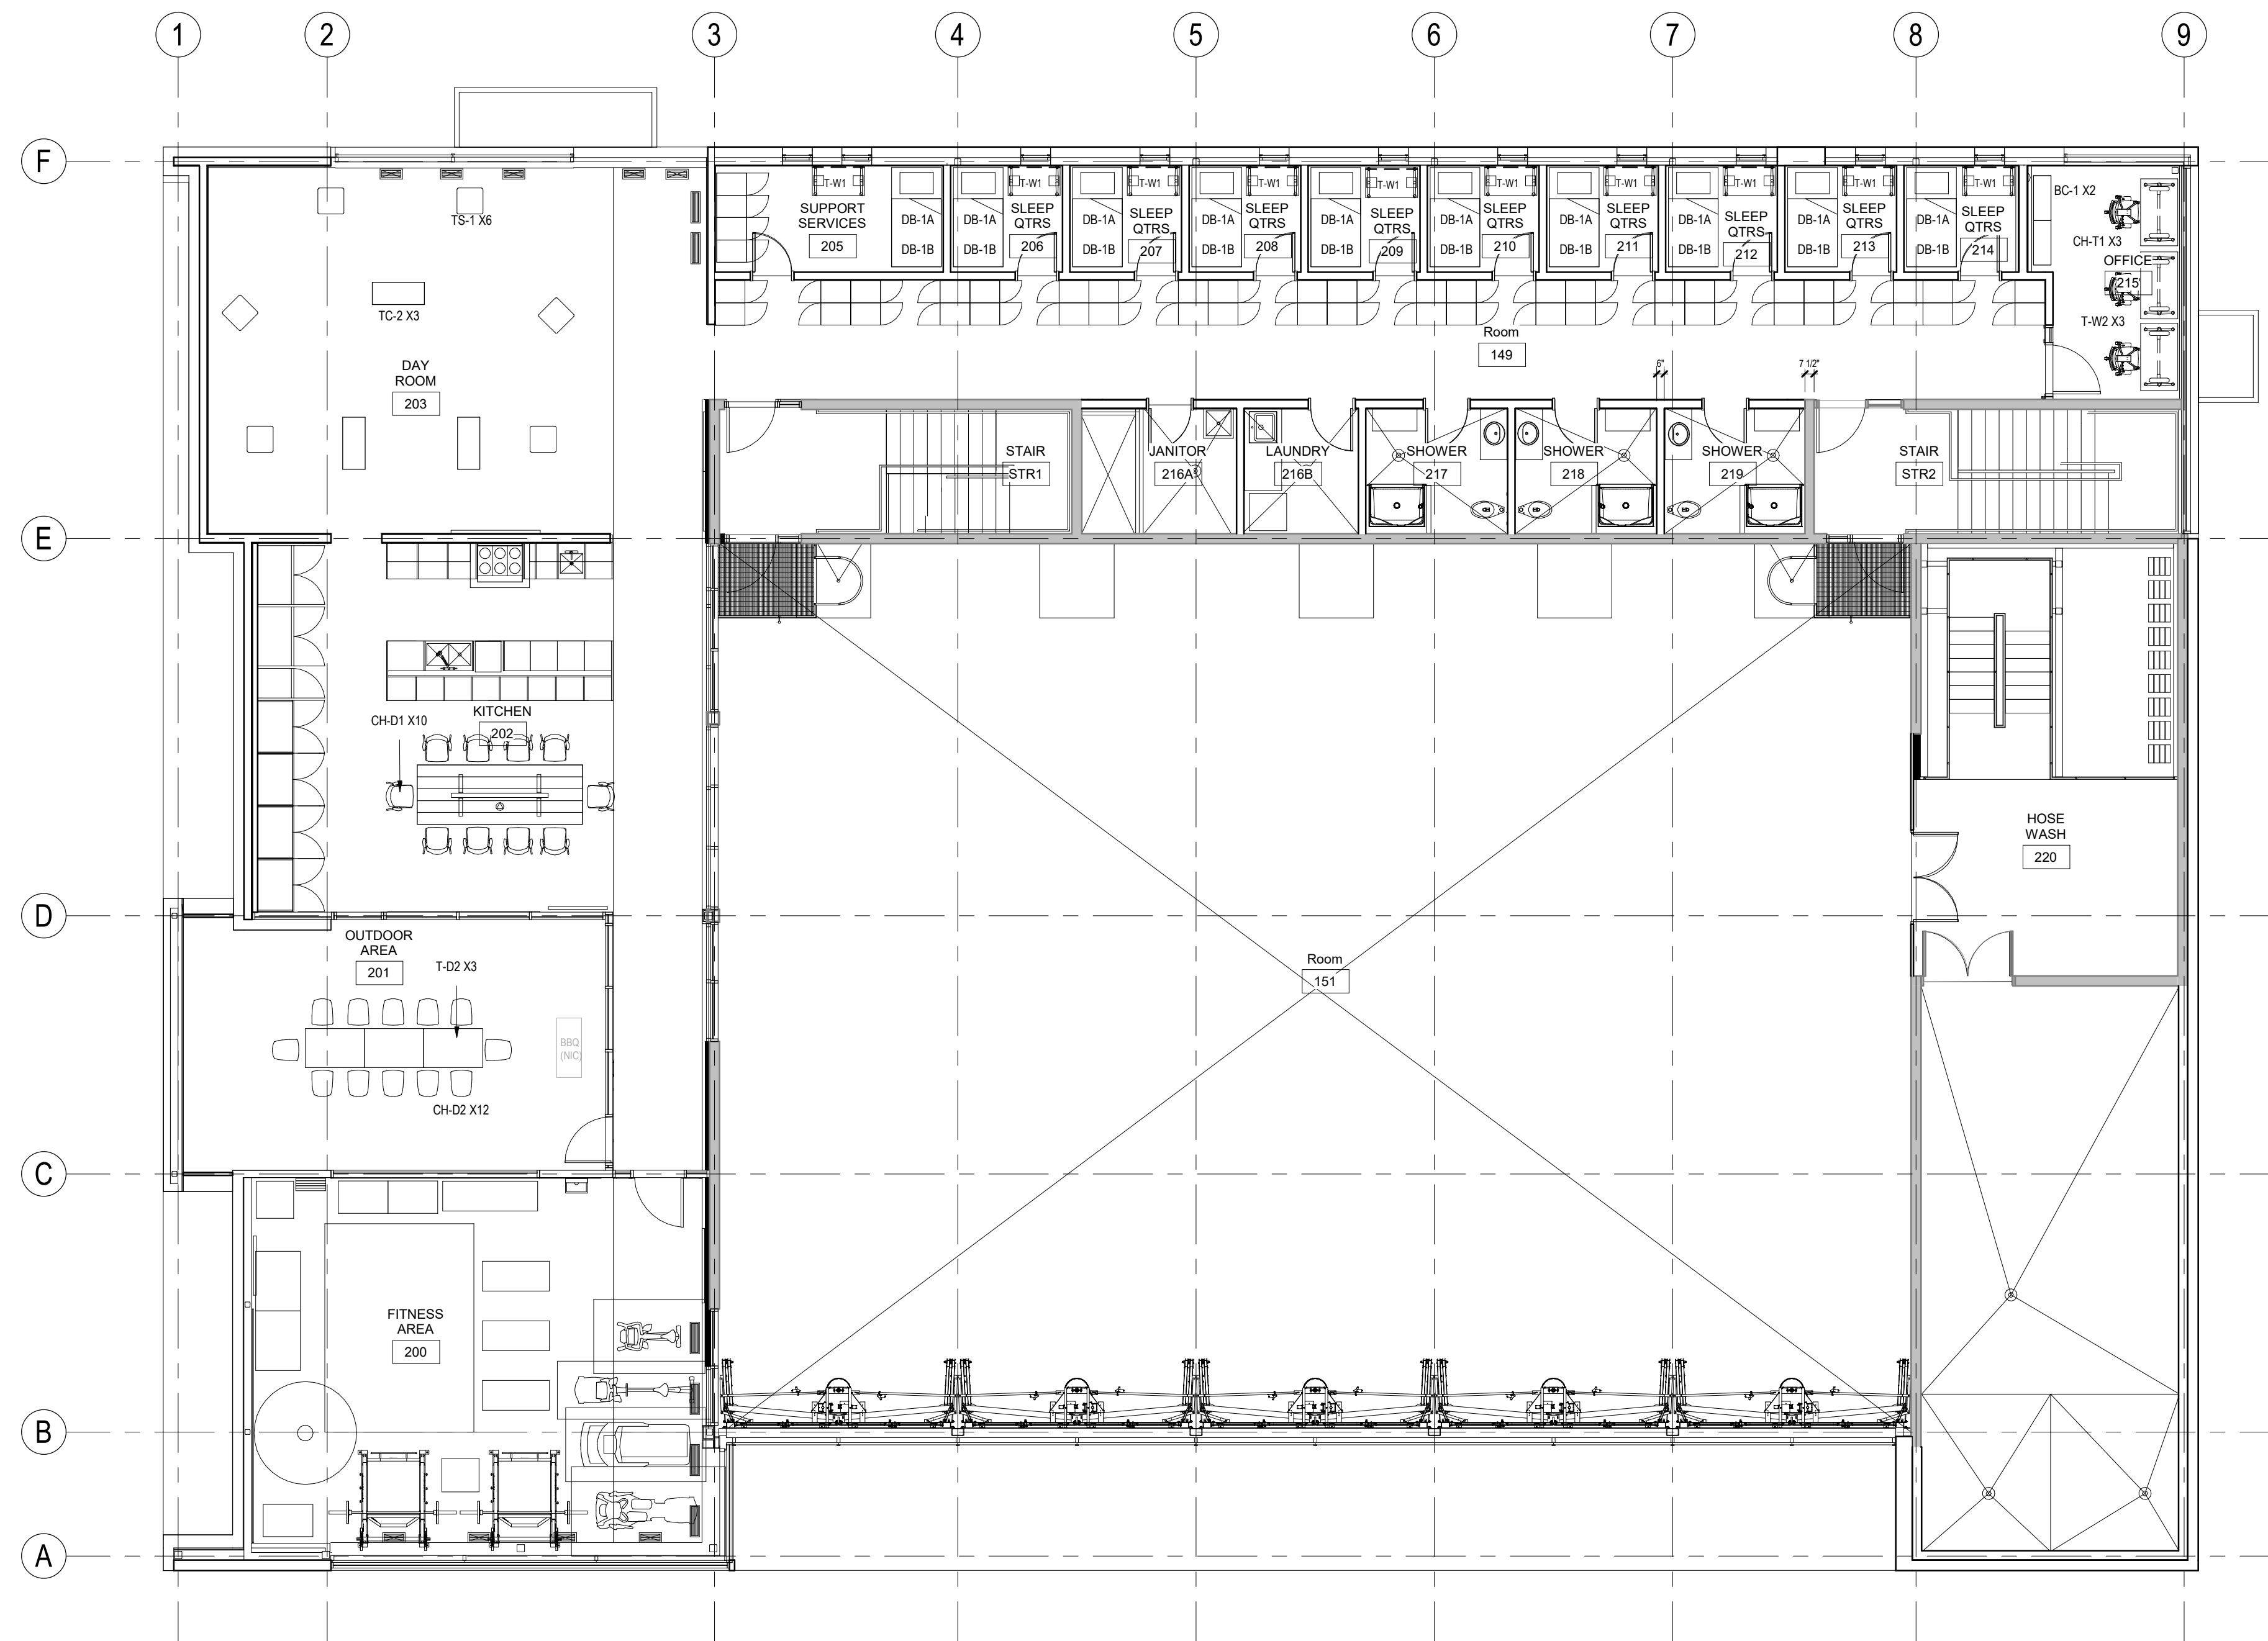

1 FURNITURE PLAN - SECOND FLOOR
A801 1/8" = 1'-0"

No.	DATE	REVISION / ISSUANCE	By
24.05.29		ISSUED FOR TENDER	VK
24.04.05		ISSUED FOR REVIEW	VK
23.10.30		ISSUED FOR REVIEW	VK
23.10.26		ISSUED FOR REVIEW	VK
23.10.13		ISSUED FOR REVIEW	VK
22.07.20		ISSUED FOR REVIEW	JJ
22.05.09		ISSUED FOR CLASS D FURNITURE BUDGET	JJ
YY.MM.DD			

No.	DATE	REVISION / ISSUANCE	By
File Name:	202100062	Dwn.	Dgn.
Seal			YY.MM.DD

Project
CITY OF WINNIPEG - WFPS ST:09

Sheet Title
STEINBACH, MANITOBA

FURNITURE PLAN - SECOND FLOOR

Project No.	Sheet
202100062	A801