




SECTION-C

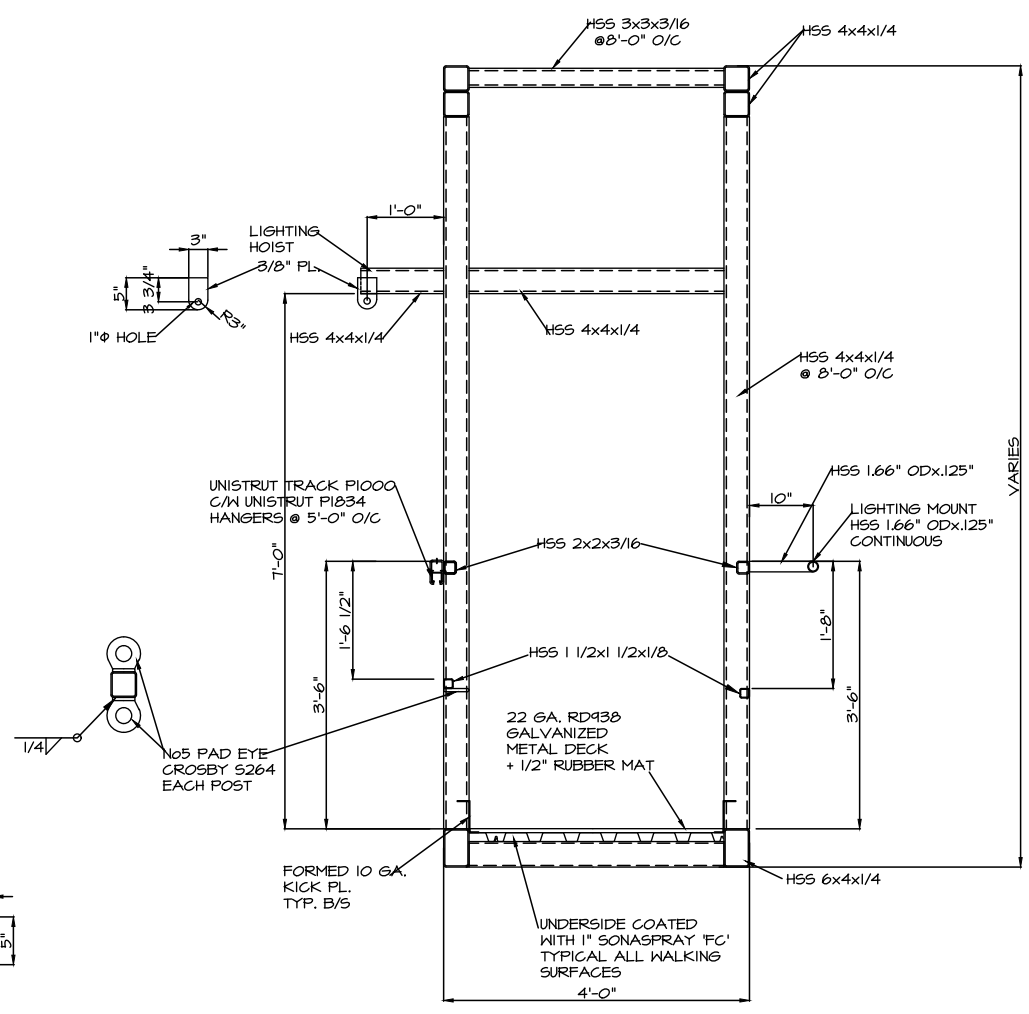

SECTION-D

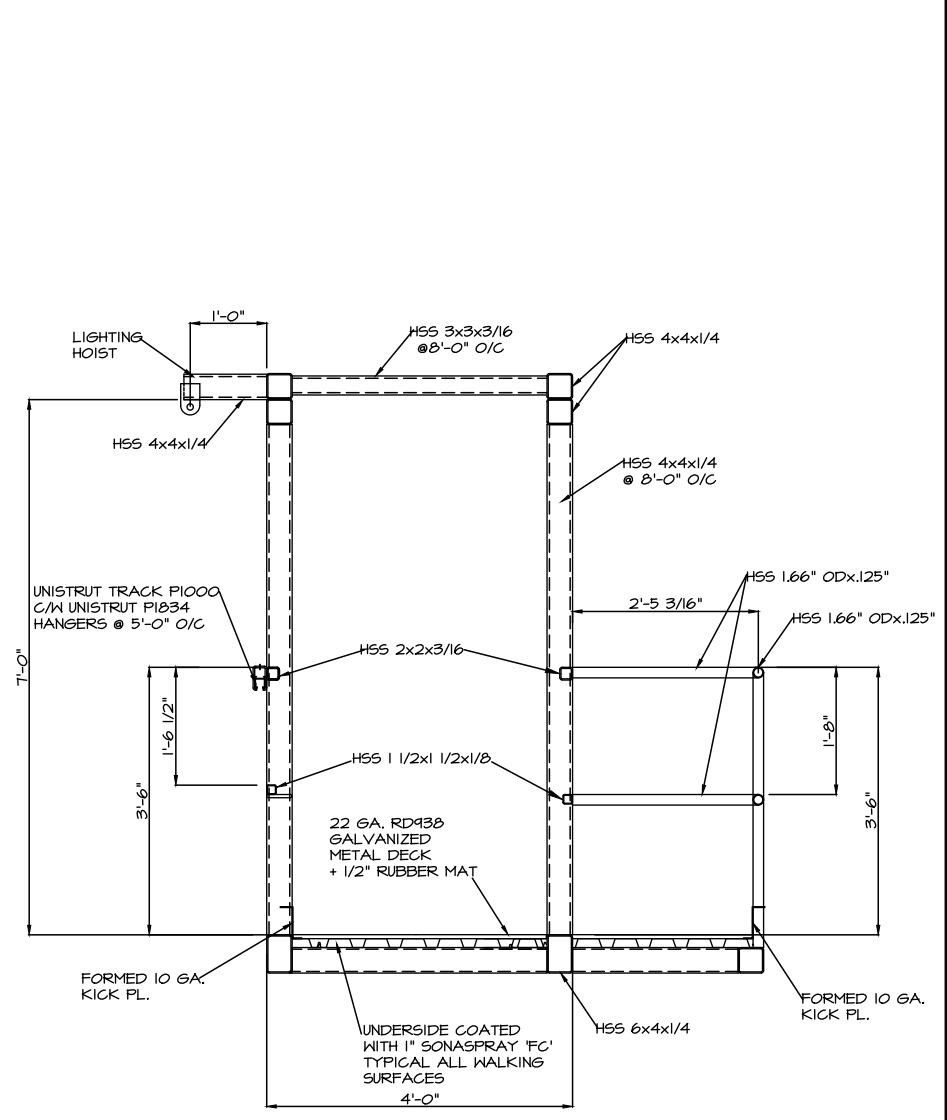

SECTION-E

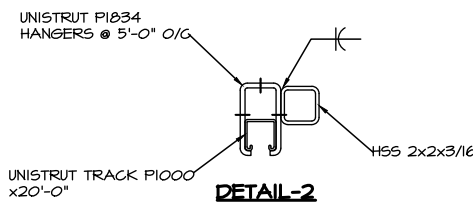

DETAIL-2

0	ISSUED FOR TENDER	JC	NOV. 28/2023
NO.	REVISIONS	BY	DATE

**F.A. Roberts & Associates Ltd.**  
 Engineering Consultants  
 1304 Border St. | Winnipeg, MB | R3H 0M6 | Ph. (204) 694-4600



PROJECT RAINBOW STAGE  
 LOCATION WINNIPEG, MANITOBA  
 DRAWING TITLE NEW FRONT OF HOUSE BRIDGE  
LIGHTING AND SOUND LIFTING POINTS

DGN/DWN BY	JC	DATE	MAR.022	DWG NO.	2022031-51.6	REVISED	0
CHECKED BY	FAR	DATE					