


12

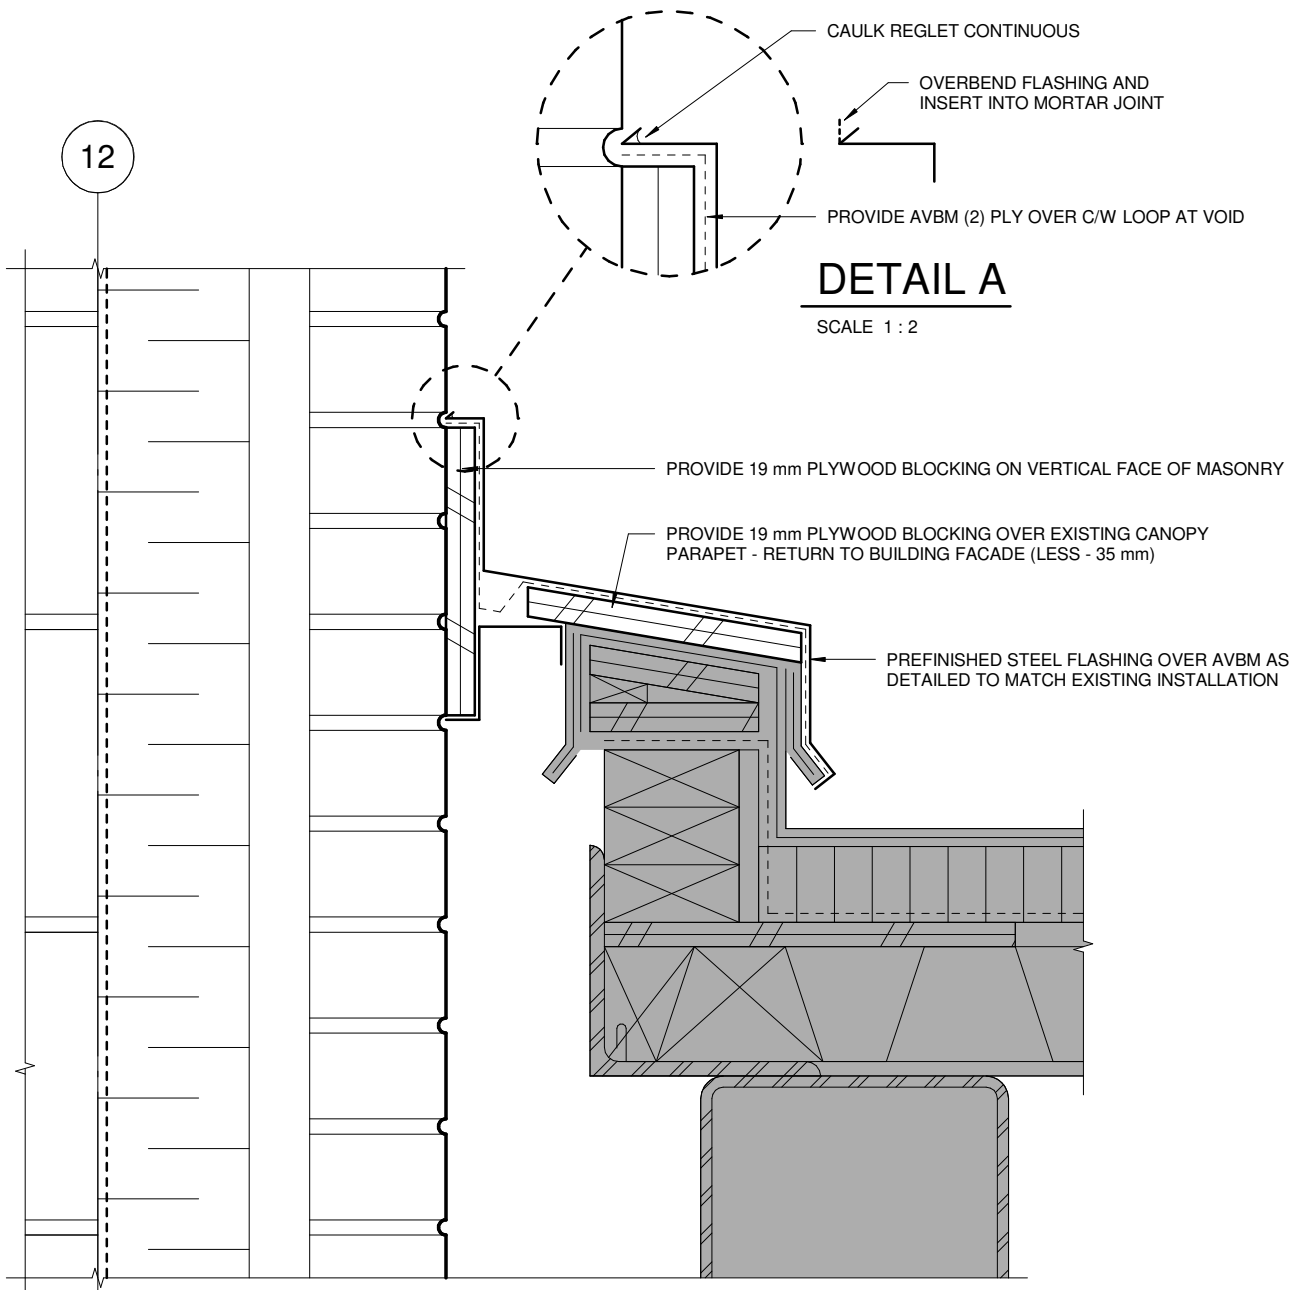

**NOTE:**

- SECURE PLYWOOD TO MASONRY & EXISTING PARAPET WITH VOID
- PROVIDE "LOOP" IN AVBM AT VOID
- CARRY AVBM OVER / COUNTER FLASH ENDS
- SIMILAR DETAIL ALONG GRIDLINE G
- TERMINATE REGLET FLASHING DETAIL 1 - BRICK COURSE BACK FROM EDGE OF CANOPY / EXTERIOR CORNER OF BUILIND (WHERE APPLICABLE)
- NO EXPOSED PLYWOOD PERMITTED - PROVIDE FLASHING DETAIL ON UNDERSIDE (TYP.)

 THE CITY OF WINNIPEG ASSETS & PROJECT MANAGEMENT DEPARTMENT MUNICIPAL ACCOMMODATIONS DIVISION 3-65 GARRY STREET, R3C 4K4		PROJECT <b>PEMBINA TRAILS COLLEGIATE          VOCATIONAL WING</b> 50 FRONTIER TRAIL, WINNIPEG, MANITOBA, R3Y 2H1			SHEET TITLE <b>TYPICAL BUILDING TIE-IN AT          EXISTING ENTRANCE CANOPY          ADDENDUM No. 04</b>		
DRAWN BY:	CHECKED BY:	DESIGNED BY:	APPROVED BY:	DATE:	SCALE:	SHEET No:	
HW	HW	HW	JT	2024.05.06	As indicated	AP5.16	
				eFILE: 1929V_PTCV_ARCH_2023.rvt			PROJECT No: 2020-127