


WATER SERVICE INFORMATION					
ADDRESS	SIZE (mm) MATERIAL (STREET)	SIZE (mm) MATERIAL (PROP.)	SHORT & LONG MEASUREMENT	CORP LOCATION	REMARKS
214 MIGHTON AVE RESIDENTIAL	20 CU	20 CU	1.57 EML HSE 9.810 WML BRAZIER ST	1.0 E OF S/C	OUTSIDE LIMITS
215 MIGHTON AVE RESIDENTIAL	20 CU	20 CU	5.70 WML HSE 7.144 WML BRAZIER ST	OPP OF S/C	OUTSIDE LIMITS
75 BRAZIER ST COMMERCIAL	-	50 CU	2.23 WML OF HSE 1.674 SSL MIGHTON AVE	-	RECONNECT SERVICE
218 RIVERTON AVE RESIDENTIAL	-	20 CU	OPP EL BLDG 18.383 WML BRAZIER ST	-	OUTSIDE LIMITS
225 RIVERTON AVE RESIDENTIAL	25 CU	25 CU	1.90 WML BLDG 28.500 WML BRAZIER ST	OPP OF S/C	OUTSIDE LIMITS


* SERVICES TO BE RENEWED TO R. ALL OTHERS TO BE RECONNECTED

NOTE: CHAINAGES SHOWN ARE ALONG E. R. OF BRAZIER ST

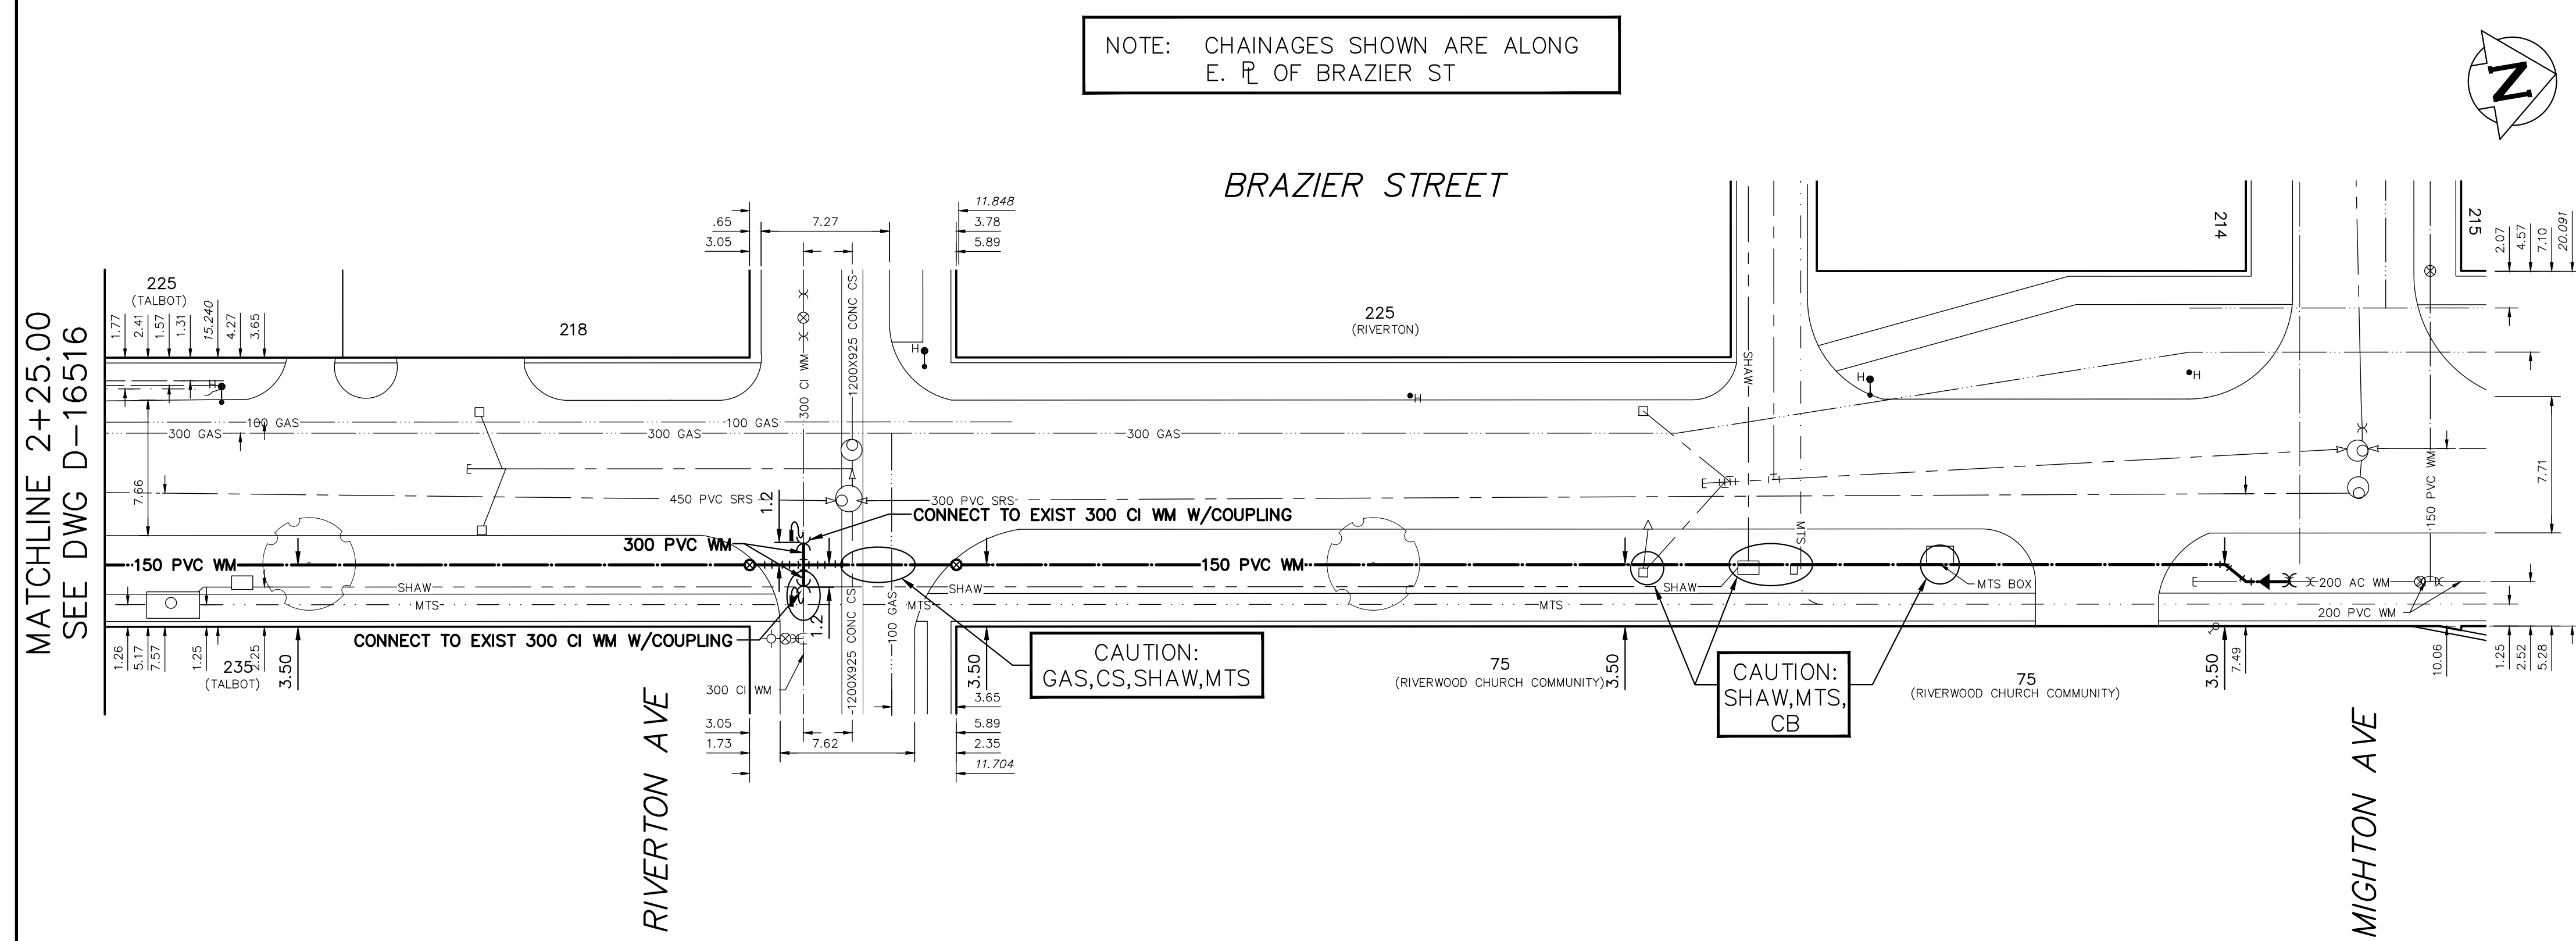

FOR INDEX SEE D-16515

NOTE: ALL VALVES TO BE INSTALLED COUNTERCLOCKWISE TO CLOSE

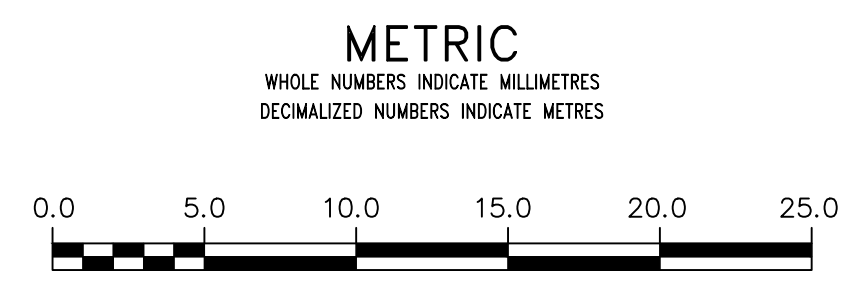

WARNING

IF POWER EQUIPMENT OR EXPLOSIVES ARE TO BE USED FOR EXCAVATION ON THIS PROJECT THE CONTRACTOR MUST:

- 1) NOTIFY THE GAS COMPANY OF THE PROPOSED LOCATION OF EXCAVATION.
- 2) TAKE PRECAUTION TO AVOID DAMAGE TO GAS COMPANY INSTALLATIONS.

SEE PROVINCIAL REGULATION 210/72 FOR DETAILS

LOCATION APPROVED
UNDERGROUND STRUCTURES

SUPV. U/G STRUCTURES COMMITTEE DATE

NOTE:

LOCATION OF UNDERGROUND STRUCTURES AS SHOWN ARE BASED ON THE BEST INFORMATION AVAILABLE BUT NO GUARANTEE IS GIVEN THAT ALL EXISTING UTILITIES ARE SHOWN OR THAT THE GIVEN LOCATIONS ARE EXACT. CONFIRMATION OF EXISTENCE AND EXACT LOCATION OF ALL SERVICES MUST BE OBTAINED FROM THE INDIVIDUAL UTILITIES BEFORE PROCEEDING WITH CONSTRUCTION.


VERTICAL DATUM: CGVD28 (HT2.0 Geoid)

HORIZONTAL DATUM: NAD83 (June 1990), Zone 14

NO.	REVISIONS	DATE	BY

DESIGNED BY	RG	CHECKED BY	SC
DRAWN BY	RS	APPROVED BY	KZ
SCALE:		RELEASED FOR CONSTRUCTION	<i>[Signature]</i>
HORIZONTAL	1:250	DATE	2023 02 28
VERTICAL	1:50	DATE	Mar 9, 2023

PLOT DATE: 2023 02 28

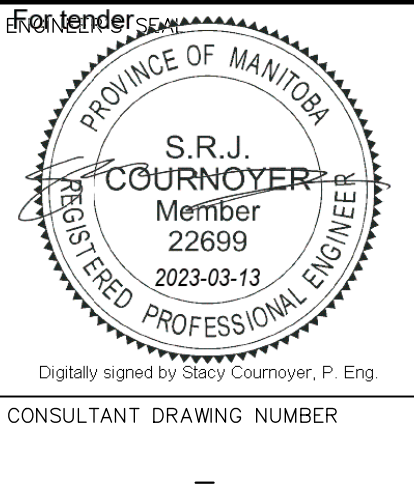

THE CITY OF WINNIPEG
WATER AND WASTE DEPARTMENT
ENGINEERING DIVISION

2023 WATER MAIN RENEWALS
CONTRACT 6
BRAZIER STREET
9.5 N OF TALBOT AVENUE TO
MIGHTON AVENUE

SHEET 4 OF 12
CITY DRAWING NUMBER
D-16517