


A SECTION
U1-D401

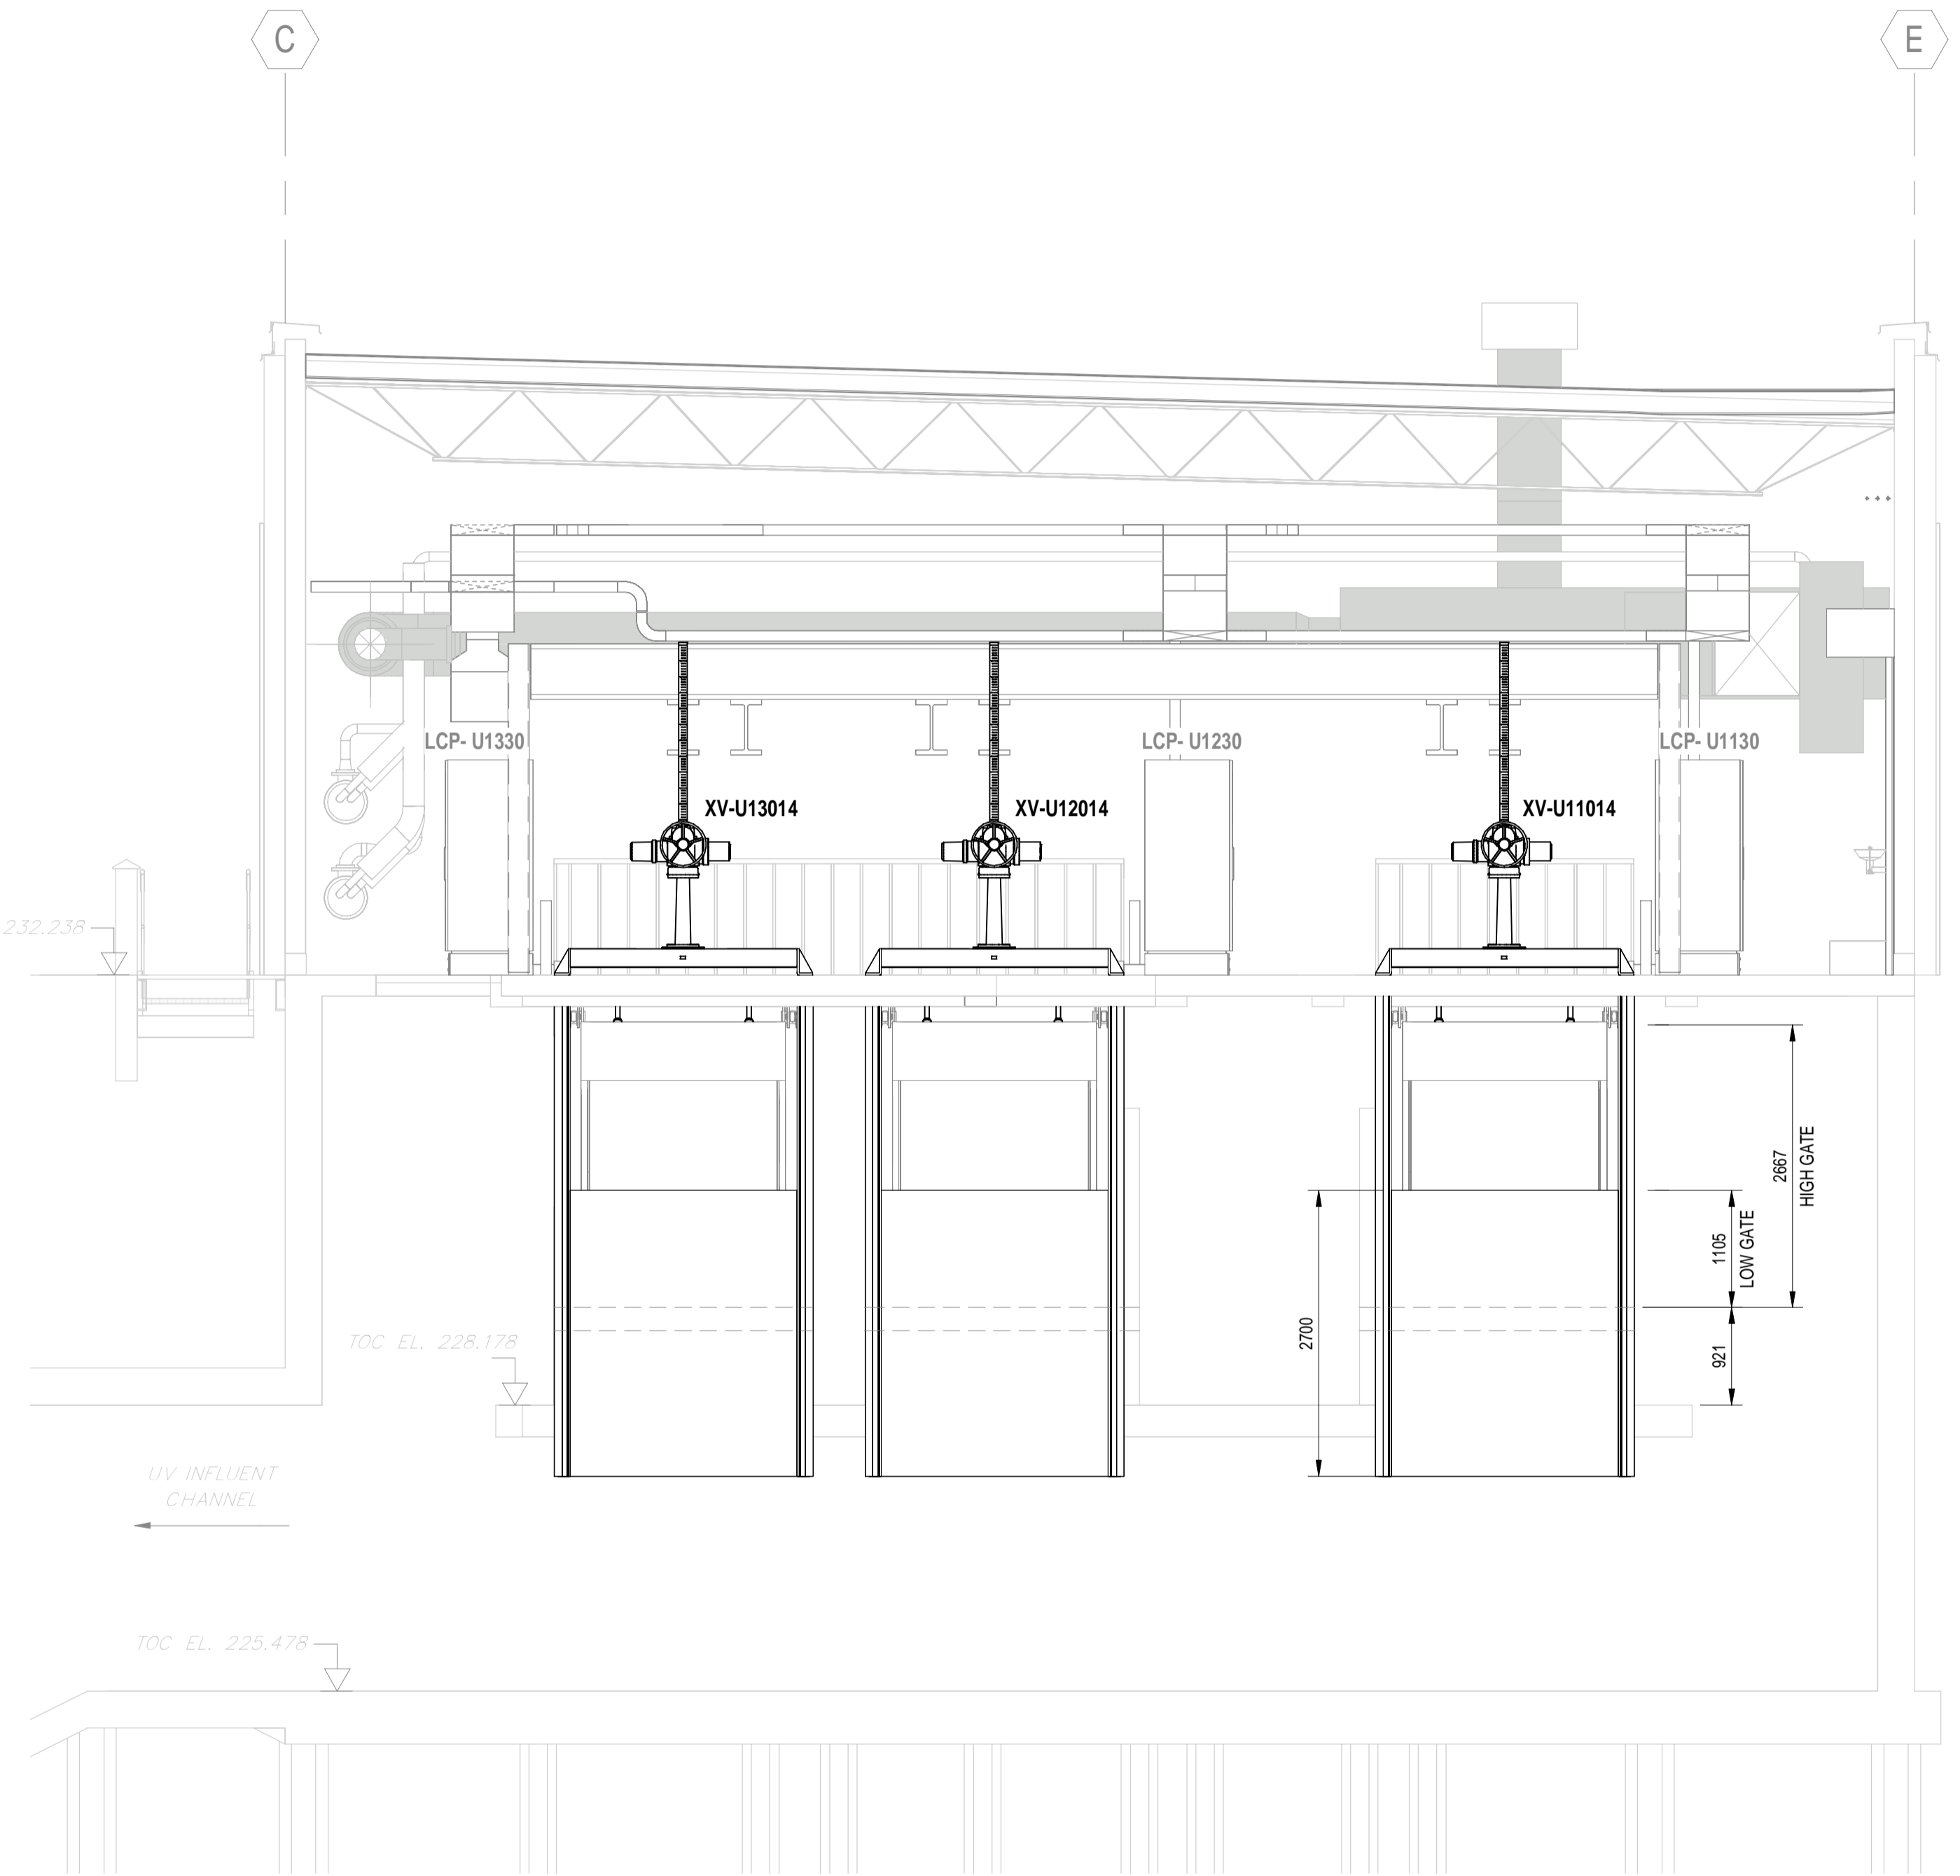

B SECTION
U1-P402A

		ENGINEER'S SEAL PRELIMINARY NOT TO BE USED FOR CONSTRUCTION		 NORTH END SEWAGE TREATMENT PLANT NEWPCC UV UPGRADES PROCESS MECHANICAL EXISTING UV DISINFECTION FACILITY ENLARGED SECTIONS	
DESIGNED BY: IG	CHECKED BY: PB	CITY DRAWING NUMBER: _____ SHEET: _____ REV. _____ SIZE: PA A1		CONSULTANT NO.: U1-P403A	
DRAWN BY: ES	APPROVED BY: NW				
SCALE: 1:50	RELEASED FOR CONSTRUCTION BY: _____				
DATE: 2023-07-24	DATE: _____				
PA ISSUED FOR PROCUREMENT	2024-12-11	IG	PB		
NO. REVISIONS	DATE	DESIGN	CHECK		