


WATER SERVICE INFORMATION					
ADDRESS	PIPE SIZE & MATERIAL (STREET)	PIPE SIZE & MATERIAL (PROPERTY)	STOP COCK LOCATION SHORT & LONG MEASUREMENT	CORP. LOCATION FROM STOP COCK	REMARKS
404 QU'APPELLE AVE	25 CU	25 CU	11.4m W EL BLDG & 24.31m E ELL KENNEDY ST	0.9m W S/C	OUTSIDE LIMITS
404 QU'APPELLE AVE	25 CU	25 CU	10.9m W EL BLDG & 25.31m E ELL KENNEDY ST	0.4m W S/C	OUTSIDE LIMITS
* 367 KENNEDY ST		25 CU	129 SSL QU'APPELLE		RENEW TO PL W/ 20 CU WYED W/ 371 & 375 (SEPARATE SERVICES)
* 371 KENNEDY ST		12 LEAD	22 NSL TERRACE & 128 SSL QU'APPELLE	80 SSL QU'APPEL	RENEW TO PL W/ 20 CU WYED W/ 367 & 375 (SEPARATE SERVICES)
* 375 KENNEDY ST		12 LEAD	31.5 SNL BLDG & 23.5 SSL QU'APPELLE	1 S/C 373	RENEW TO PL W/ 20 CU WYED W/ 367 & 371 (SEPARATE SERVICES)
357 KENNEDY ST		150 PVC			RECONNECT SERVICE
357 KENNEDY ST		150 PVC			RECONNECT SERVICE
435 ELLICE AVE		200 PVC			RECONNECT SERVICE
435 ELLICE AVE		200 PVC			RECONNECT SERVICE

* SERVICES TO BE RENEWED TO PL

NOTE: CHAINAGES SHOWN ARE ALONG CENTERLINE OF ROW

NOTE: VALVES TO BE INSTALLED COUNTER-CLOCKWISE TO CLOSE

FOR INDEX SEE D-16960

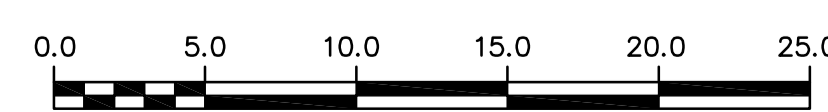

METRIC
WHOLE NUMBERS INDICATE MILLIMETRES
DECIMALIZED NUMBERS INDICATE METRES

ENGINEERS GEOSCIENTISTS MANITOBA
Certificate of Authorization
Stantec Consulting Ltd.
No. 1301

LOCATION APPROVED UNDERGROUND STRUCTURES

SUPV. U/G STRUCTURES COMMITTEE DATE

NOTE:
LOCATION OF UNDERGROUND STRUCTURES AS SHOWN ARE BASED ON THE BEST INFORMATION AVAILABLE BUT NO GUARANTEE IS GIVEN THAT ALL EXISTING UTILITIES ARE SHOWN OR THAT THE GIVEN LOCATIONS ARE EXACT. CONFIRMATION OF EXISTENCE AND EXACT LOCATION OF ALL SERVICES MUST BE OBTAINED FROM THE INDIVIDUAL UTILITIES BEFORE PROCEEDING WITH CONSTRUCTION.

VERTICAL DATUM: CGVD28 (HT2.0 Geoid)
HORIZONTAL DATUM: NAD83 (June 1990), Zone 14

NO.	ISSUED FOR TENDER	DATE	BY
00	ISSUED FOR TENDER	2024.04.15	R.S.

Stantec

DESIGNED BY: R.S.
CHECKED BY: W.B.
DRAWN BY: A.M.
APPROVED BY: R.S.
SCALE: HORIZONTAL 1:250, VERTICAL 1:50
DATE: 2024.04.08
RELEASED FOR CONSTRUCTION: *Rolucky* 2024.04.12

ENGINEER'S SEAL

CONSULTANT DRAWING NUMBER: C-201

THE CITY OF WINNIPEG
WATER AND WASTE DEPARTMENT
ENGINEERING DIVISION

2024 WATER MAIN RENEWALS
CONTRACT 4
KENNEDY STREET
QU'APPELLE AVENUE TO
84.9 S OF QU'APPELLE AVENUE

SHEET 3 OF 11
CITY DRAWING NUMBER: D-16961