


CONTRACTOR TO CONFIRM IF EXISTING SERVICE IS IN USE. IF NOT IN USE, SERVICE TO BE ABANDONED. IF IN USE, SERVICE TO BE RE-CONNECTED/RENEWED.

WATER SERVICE INFORMATION					
ADDRESS	PIPE SIZE & MATERIAL (STREET)	PIPE SIZE & MATERIAL (PROPERTY)	STOP COCK LOCATION SHORT & LONG MEASUREMENT	CORP. LOCATION FROM STOP COCK	REMARKS
344-352 CUMBERLAND AVE	150 PVC				RECONNECT SERVICE
344-352 CUMBERLAND AVE	150 CI				RENEW SERVICE
327 CUMBERLAND AVE	20 CU	20 CU	22 WEL BLDG & 127 EWL HARGRAVE	4'E S/C	RECONNECT SERVICE
329 CUMBERLAND AVE	150 PVC/CI	150 PVC/CI			RENEW SERVICE
400 HARGRAVE ST	150 PVC	150 PVC			RECONNECT SERVICE

\* SERVICES TO BE RENEWED TO PL

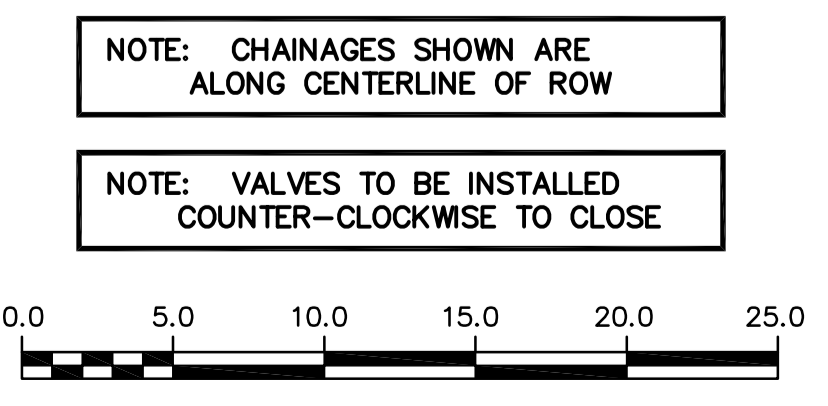

NOTE: CHAINAGES SHOWN ARE ALONG CENTERLINE OF ROW

NOTE: VALVES TO BE INSTALLED COUNTER-CLOCKWISE TO CLOSE

FOR INDEX SEE D-16960

METRIC  
WHOLE NUMBERS INDICATE MILLIMETRES  
DECIMALIZED NUMBERS INDICATE METRES

**ENGINEERS**  
GEO-SCIENTISTS  
MANITOBA  
Certificate of Authorization  
Stantec Consulting Ltd.  
No. 1301

LOCATION APPROVED  
UNDERGROUND STRUCTURES

SUPV. U/G STRUCTURES COMMITTEE DATE

NOTE:  
LOCATION OF UNDERGROUND STRUCTURES AS SHOWN ARE BASED ON THE BEST INFORMATION AVAILABLE BUT NO GUARANTEE IS GIVEN THAT ALL EXISTING UTILITIES ARE SHOWN OR THAT THE GIVEN LOCATIONS ARE EXACT. CONFIRMATION OF EXISTENCE AND EXACT LOCATION OF ALL SERVICES MUST BE OBTAINED FROM THE INDIVIDUAL UTILITIES BEFORE PROCEEDING WITH CONSTRUCTION.

VERTICAL DATUM: CGVD28 (HT2.0 Geoid)  
HORIZONTAL DATUM: NAD83 (June 1990), Zone 14

NO.	REVISIONS	DATE	BY
00	ISSUED FOR TENDER	2024.04.15	R.S.

**Stantec**

DESIGNED BY: R.S.  
CHECKED BY: W.B.  
DRAWN BY: A.M.  
APPROVED BY: R.S.  
SCALE: HORIZONTAL 1:250, VERTICAL 1:50  
DATE: 2024.04.08  
PLOT DATE: 2024 04 15

ENGINEER'S SEAL

CONSULTANT DRAWING NUMBER  
**C-208**

**THE CITY OF WINNIPEG**  
WATER AND WASTE DEPARTMENT  
ENGINEERING DIVISION

2024 WATER MAIN RENEWALS  
CONTRACT 4  
**CUMBERLAND AVENUE**  
45.4 W OF HARGRAVE STREET TO  
42.4 E OF HARGRAVE STREET

SHEET 10 OF 11  
CITY DRAWING NUMBER  
**D-16968**