

WATER SERVICE INFORMATION					
ADDRESS	PIPE SIZE & MATERIAL (STREET)	PIPE SIZE & MATERIAL (PROPERTY)	STOP COCK LOCATION SHORT & LONG MEASUREMENT	CORP. LOCATION FROM STOP COCK	REMARKS
* 329 CUMBERLAND AVE	150 PVC/CI	150 PVC/CI			RENEW SERVICE
* 370 DONALD ST	25 CU	25 CU	306" W/EBL	28" W OF S/C	RECONNECT SERVICE
* 370 DONALD ST	150 CI	*UNKNOWN			RENEW SERVICE


* SERVICES TO BE RENEWED TO PL

BENCHMARK
 89R639 - S.W. COR. CUMBERLAND AVE. & HARGRAVE ST., TBLT. IN CONC. SIDEWALK 1m N. OF N. WALL No. 344/352 CUMBERLAND AVE. & 5m E. OF E. WALL No. 400 HARGRAVE ST. PRODUCED FROM THE N. OR 1m N. OF S.L. CUMBERLAND AVE. & 6.3m E. OF W.L. HARGRAVE ST.

NOTE: CHAINAGES SHOWN ARE ALONG CENTERLINE OF ROW

NOTE: VALVES TO BE INSTALLED COUNTER-CLOCKWISE TO CLOSE

FOR INDEX SEE D-16960

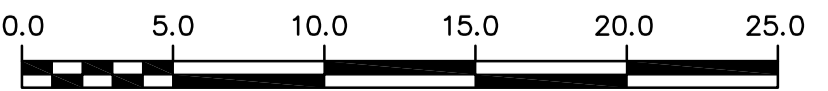

METRIC
 WHOLE NUMBERS INDICATE MILLIMETRES
 DECIMALIZED NUMBERS INDICATE METRES

ENGINEERS GEOSCIENTISTS MANITOBA
 Certificate of Authorization
 Stantec Consulting Ltd.
 No. 1301

LOCATION APPROVED
 UNDERGROUND STRUCTURES

SUPV. U/G STRUCTURES COMMITTEE DATE

NOTE:
 LOCATION OF UNDERGROUND STRUCTURES AS SHOWN ARE BASED ON THE BEST INFORMATION AVAILABLE BUT NO GUARANTEE IS GIVEN THAT ALL EXISTING UTILITIES ARE SHOWN OR THAT THE GIVEN LOCATIONS ARE EXACT. CONFIRMATION OF EXISTENCE AND EXACT LOCATION OF ALL SERVICES MUST BE OBTAINED FROM THE INDIVIDUAL UTILITIES BEFORE PROCEEDING WITH CONSTRUCTION.

VERTICAL DATUM: CGVD28 (HT2.0 Geoid)
 HORIZONTAL DATUM: NAD83 (June 1990), Zone 14

NO.	ISSUED FOR TENDER	DATE	BY
00	ISSUED FOR TENDER	2024.04.15	R.S.

Stantec

DESIGNED BY: R.S.
 CHECKED BY: W.B.
 DRAWN BY: A.M.
 APPROVED BY: R.S.
 SCALE: HORIZONTAL 1:250, VERTICAL 1:50
 DATE: 2024.04.08
 PLOT DATE: 2024 04 15

ENGINEER'S SEAL

CONSULTANT DRAWING NUMBER
C-209

THE CITY OF WINNIPEG
 WATER AND WASTE DEPARTMENT
 ENGINEERING DIVISION

2024 WATER MAIN RENEWALS
 CONTRACT 4
CUMBERLAND AVENUE
 68.7 W OF DONALD STREET
 TO DONALD STREET

SHEET 11 OF 11
 CITY DRAWING NUMBER
D-16969