
## Template Version: 2024 02 01- Const Road Works

## APPENDIX C DETAILS FOR CURB FOR ASPHALT PAVEMENT

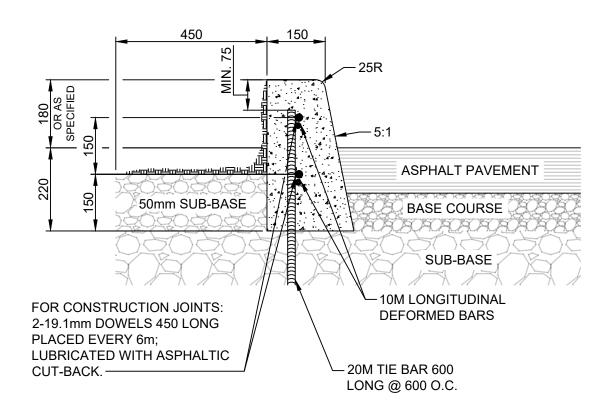


## NOTES:

- 1. TRANSVERSE SAW CUT EVERY 3m OR AT PAVEMENT JOINTS
- 2. TRANSVERSE SAW CUTS ARE TO BE A MAXIMUM DEPTH OF 25mm

DIMENSIONS IN MILLIMETRES

THE CITY OF WINNIPEG Winnipeg PUBLIC WORKS DEPARTMENT	Revisions		
Reference Spec. No. CW 3325			
	No. Date Description	Ву	
BARRIER CURB FOR ASPHALT PAVEMENT	Designed By: Drawn By: Scale : R.B. N.T.S	;	
	Checked By:  B.K.  Date:  2024-03-19  Drawing No		
	Approved: PAVEMENT MANAGEMENT BRANCH  DRAF		

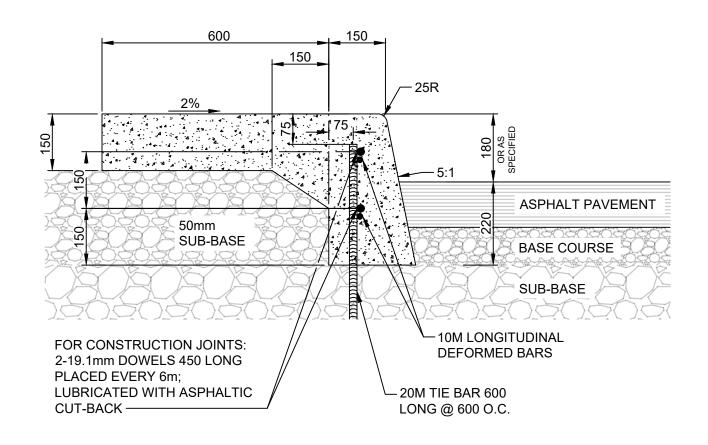

## NOTES:

- 1. TRANSVERSE SAW CUT EVERY 3m OR AT PAVEMENT JOINTS
- 2. TRANSVERSE SAW CUTS ARE TO BE A MAXIMUM DEPTH OF 25mm

DIMENSIONS IN MILLIMETRES

