

Conceptual Speed Hump Location



TITLE  
**LARSEN AVE GREENWAY**  
 PAGE 1 OF 4

PROJECT NO.  
**237231**

---

DRAWING NO.  
 -



Conceptual Speed Hump Location



TITLE  
**LARSEN AVE GREENWAY**  
 PAGE 2 OF 4

PROJECT NO.  
**237231**

---

DRAWING NO.  
 -



BRAZIER ST

LARSEN AVE

301

305

307

311

315

319

323


325

329

1+350

1+401.22

1+400

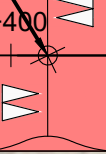

0.50  
VARIES  
0.50

4.00

302

306

310

312

316

320

324

328

330

Conceptual Speed Hump Location



TITLE


LARSEN AVE GREENWAY  
PAGE 3 OF 4

PROJECT NO.

237231

DRAWING NO.

-

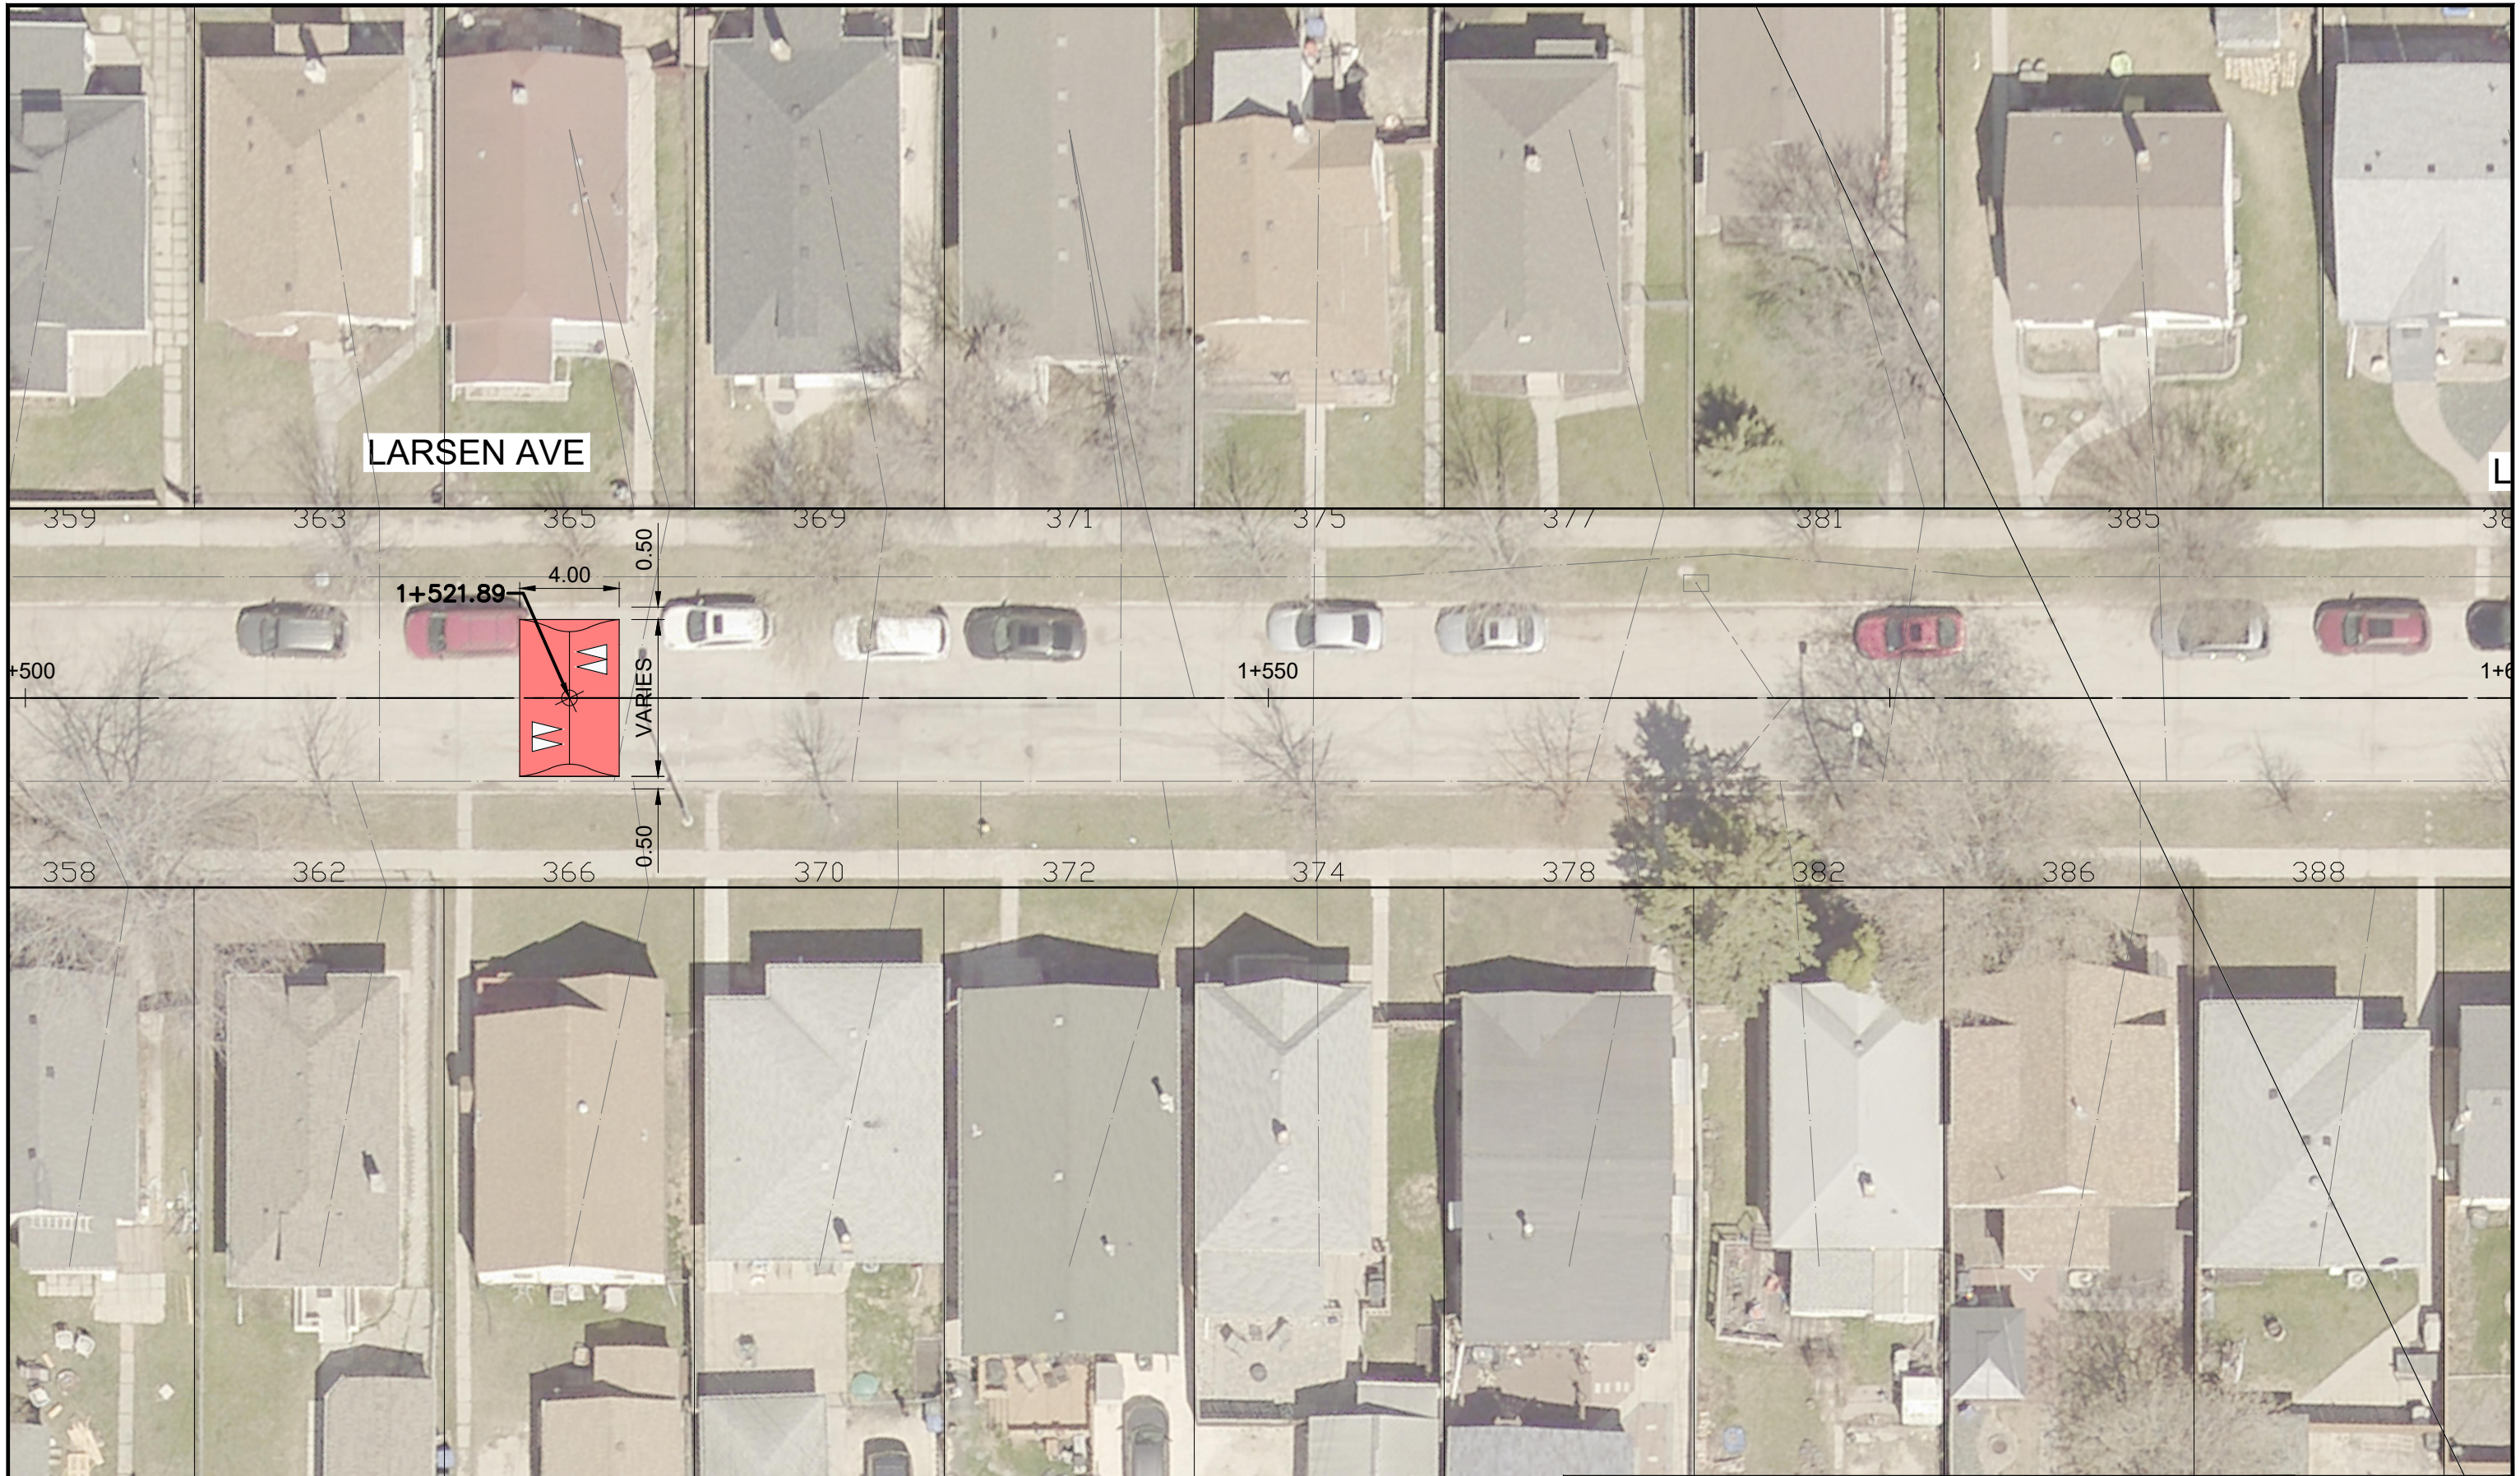

Conceptual Speed Hump Location



TITLE  
**LARSEN AVE GREENWAY**  
 PAGE 4 OF 4

PROJECT NO.  
**237231**

DRAWING NO.  
 -




Conceptual Speed Hump Location



TITLE  
**HARBISON AVE WEST GREENWAY**  
 PAGE 1 OF 4

PROJECT NO.  
**237231**

DRAWING NO.  
 -

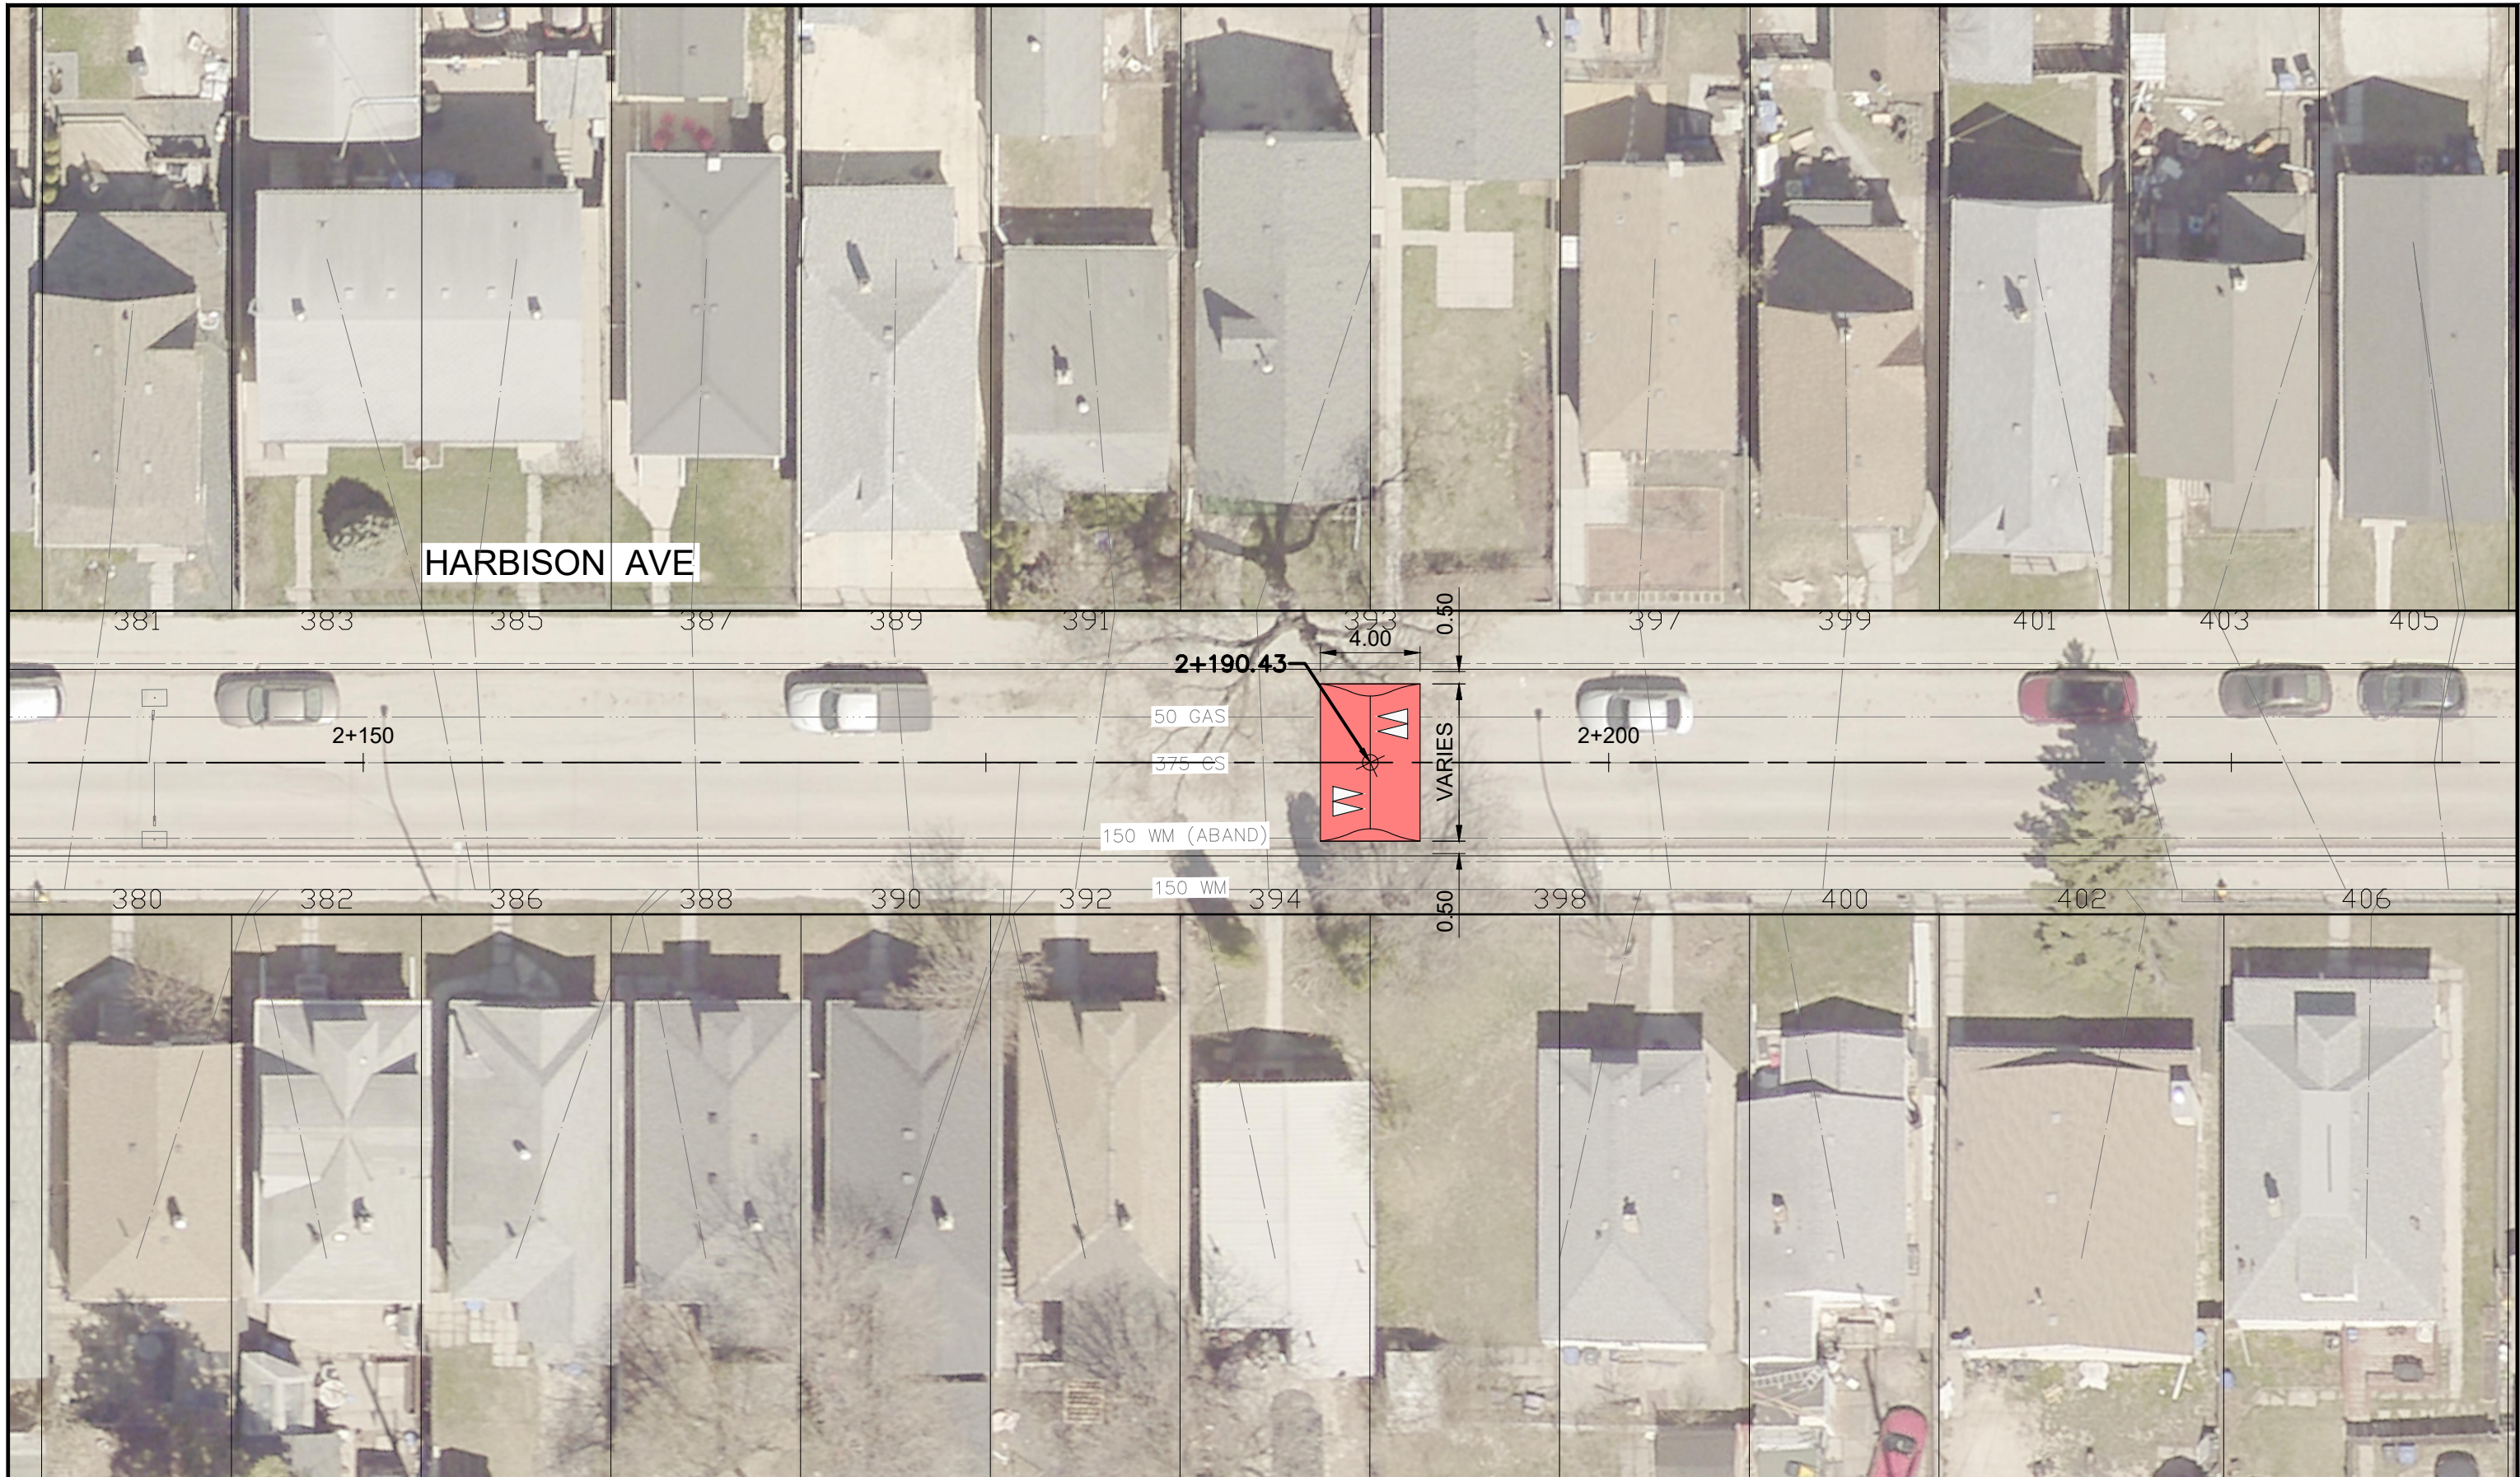

Conceptual Speed Hump Location



TITLE  
**HARBISON AVE WEST GREENWAY**  
 PAGE 2 OF 4

PROJECT NO.  
**237231**

---

DRAWING NO.  
 -



HARBISON AVE

2+427.74

4.00

0.50

VARIES

2+450

375 SRS  
50 GAS

375 CS

150 WM (ABAND)

150 WM

2+500

463

465

467

469

471

473

477

481

483

483B

485

487

464

466

468

470

472

474

476

478

480

482

484

486

488

Conceptual Speed Hump Location




TITLE  
HARBISON AVE WEST GREENWAY  
PAGE 3 OF 4

PROJECT NO.  
237231  
DRAWING NO.  
-



HARBISON AVE

2+571.18

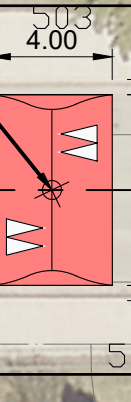

VARIES

Conceptual Speed Hump Location



TITLE  
 HARBISON AVE WEST GREENWAY  
 PAGE 4 OF 4

PROJECT NO.  
 237231  
 DRAWING NO.  
 -