

NOTES :

CONSTRUCTION STANDARDS
 TO BE CONSTRUCTED IN ACCORDANCE WITH MANITOBA HYDRO DISTRIBUTION AND SUBTRANSMISSION STANDARDS, LATEST EDITION.
 REVISION:
 NO MAJOR CHANGE SHALL BE MADE WITHOUT APPROVAL OF THE DESIGN ENGINEER OR DELEGATE.

REMOVED			
Quantity	Fixture Type	Wattage	Pole Type
	LED	150	EXCLUSIVE
	LED	60	SHARED
3	LED	40	EXCLUSIVE
2	LED	40	SHARED
	LED		SHARED

INSTALLED			
Quantity	Fixture Type	Wattage	Pole Type
	LED	60	EXCLUSIVE
4	LED	40	EXCLUSIVE
2	LED	60	SHARED
	LED	90	SHARED

CONTACT	NAME	PHONE NUMBER	E-MAIL ADDRESS
DESIGN	DAVID BIBACHUK	204-360-7134	DBIBACHUK@HYDRO.MB.CA
DESIGN ENGINEER	KEVIN VANDENBERGHE	431-334-9775	KVANDENBERGHE@HYDRO.MB.CA
PORTFOLIO PM	DARRIN WACH	204-461-2611	DWACH@HYDRO.MB.CA
HYDRO NETWORK MANAGER	RYAN LAUBRY	204-360-7021	RLAUBRY@HYDRO.MB.CA
U/G CONSTRUCTION	JEFF BREANEY	204-485-2020	JBREANEY@HYDRO.MB.CA
OH CONSTRUCTION	BRYAN SANGSTER	204-485-4801	BSANGSTER@HYDRO.MB.CA
HYDRO GAS			
SHAW/ROGERS			
BELLMTS			
CONTROR			
REPRESENTATIVE			
DISTRICT ENG TECH			
DISTRICT ENG TECH	PHILIP BRUCE	204-360-3074	PBRUCE@HYDRO.MB.CA

INSTALL NEW STREET LIGHTS AND CABLE ON ALIGNMENT AS SHOWN.


INSTALL NEW GROUND RODS AS PER CD 50-5

ALL STREET LIGHT CABLE TO BE INSTALLED IN 2" CONDUIT

UPON DISCONNECTION BY MB HYDRO THE CONTRACTOR SHALL INSTALL TEMPORARY #6 OVERHEAD FEED IN ORDER TO MAINTAIN LIGHTING DURING CONSTRUCTION. AT THE END OF CONSTRUCTION TEMPORARY OVERHEAD SHALL BE DISCONNECTED BY THE CONTRACTOR.

U/G SL CABLE TO BE MINIMUM 1.0m AWAY FROM ALL OTHER UTILITIES UNLESS OTHERWISE NOTED


MB HYDRO SHALL CUT, CAP AND ABANDON ORIGINAL FEED TO THE STREET LIGHTS PRIOR TO REMOVAL. ALL FINAL CONNECTIONS WILL BE COMPLETED BY MB HYDRO.

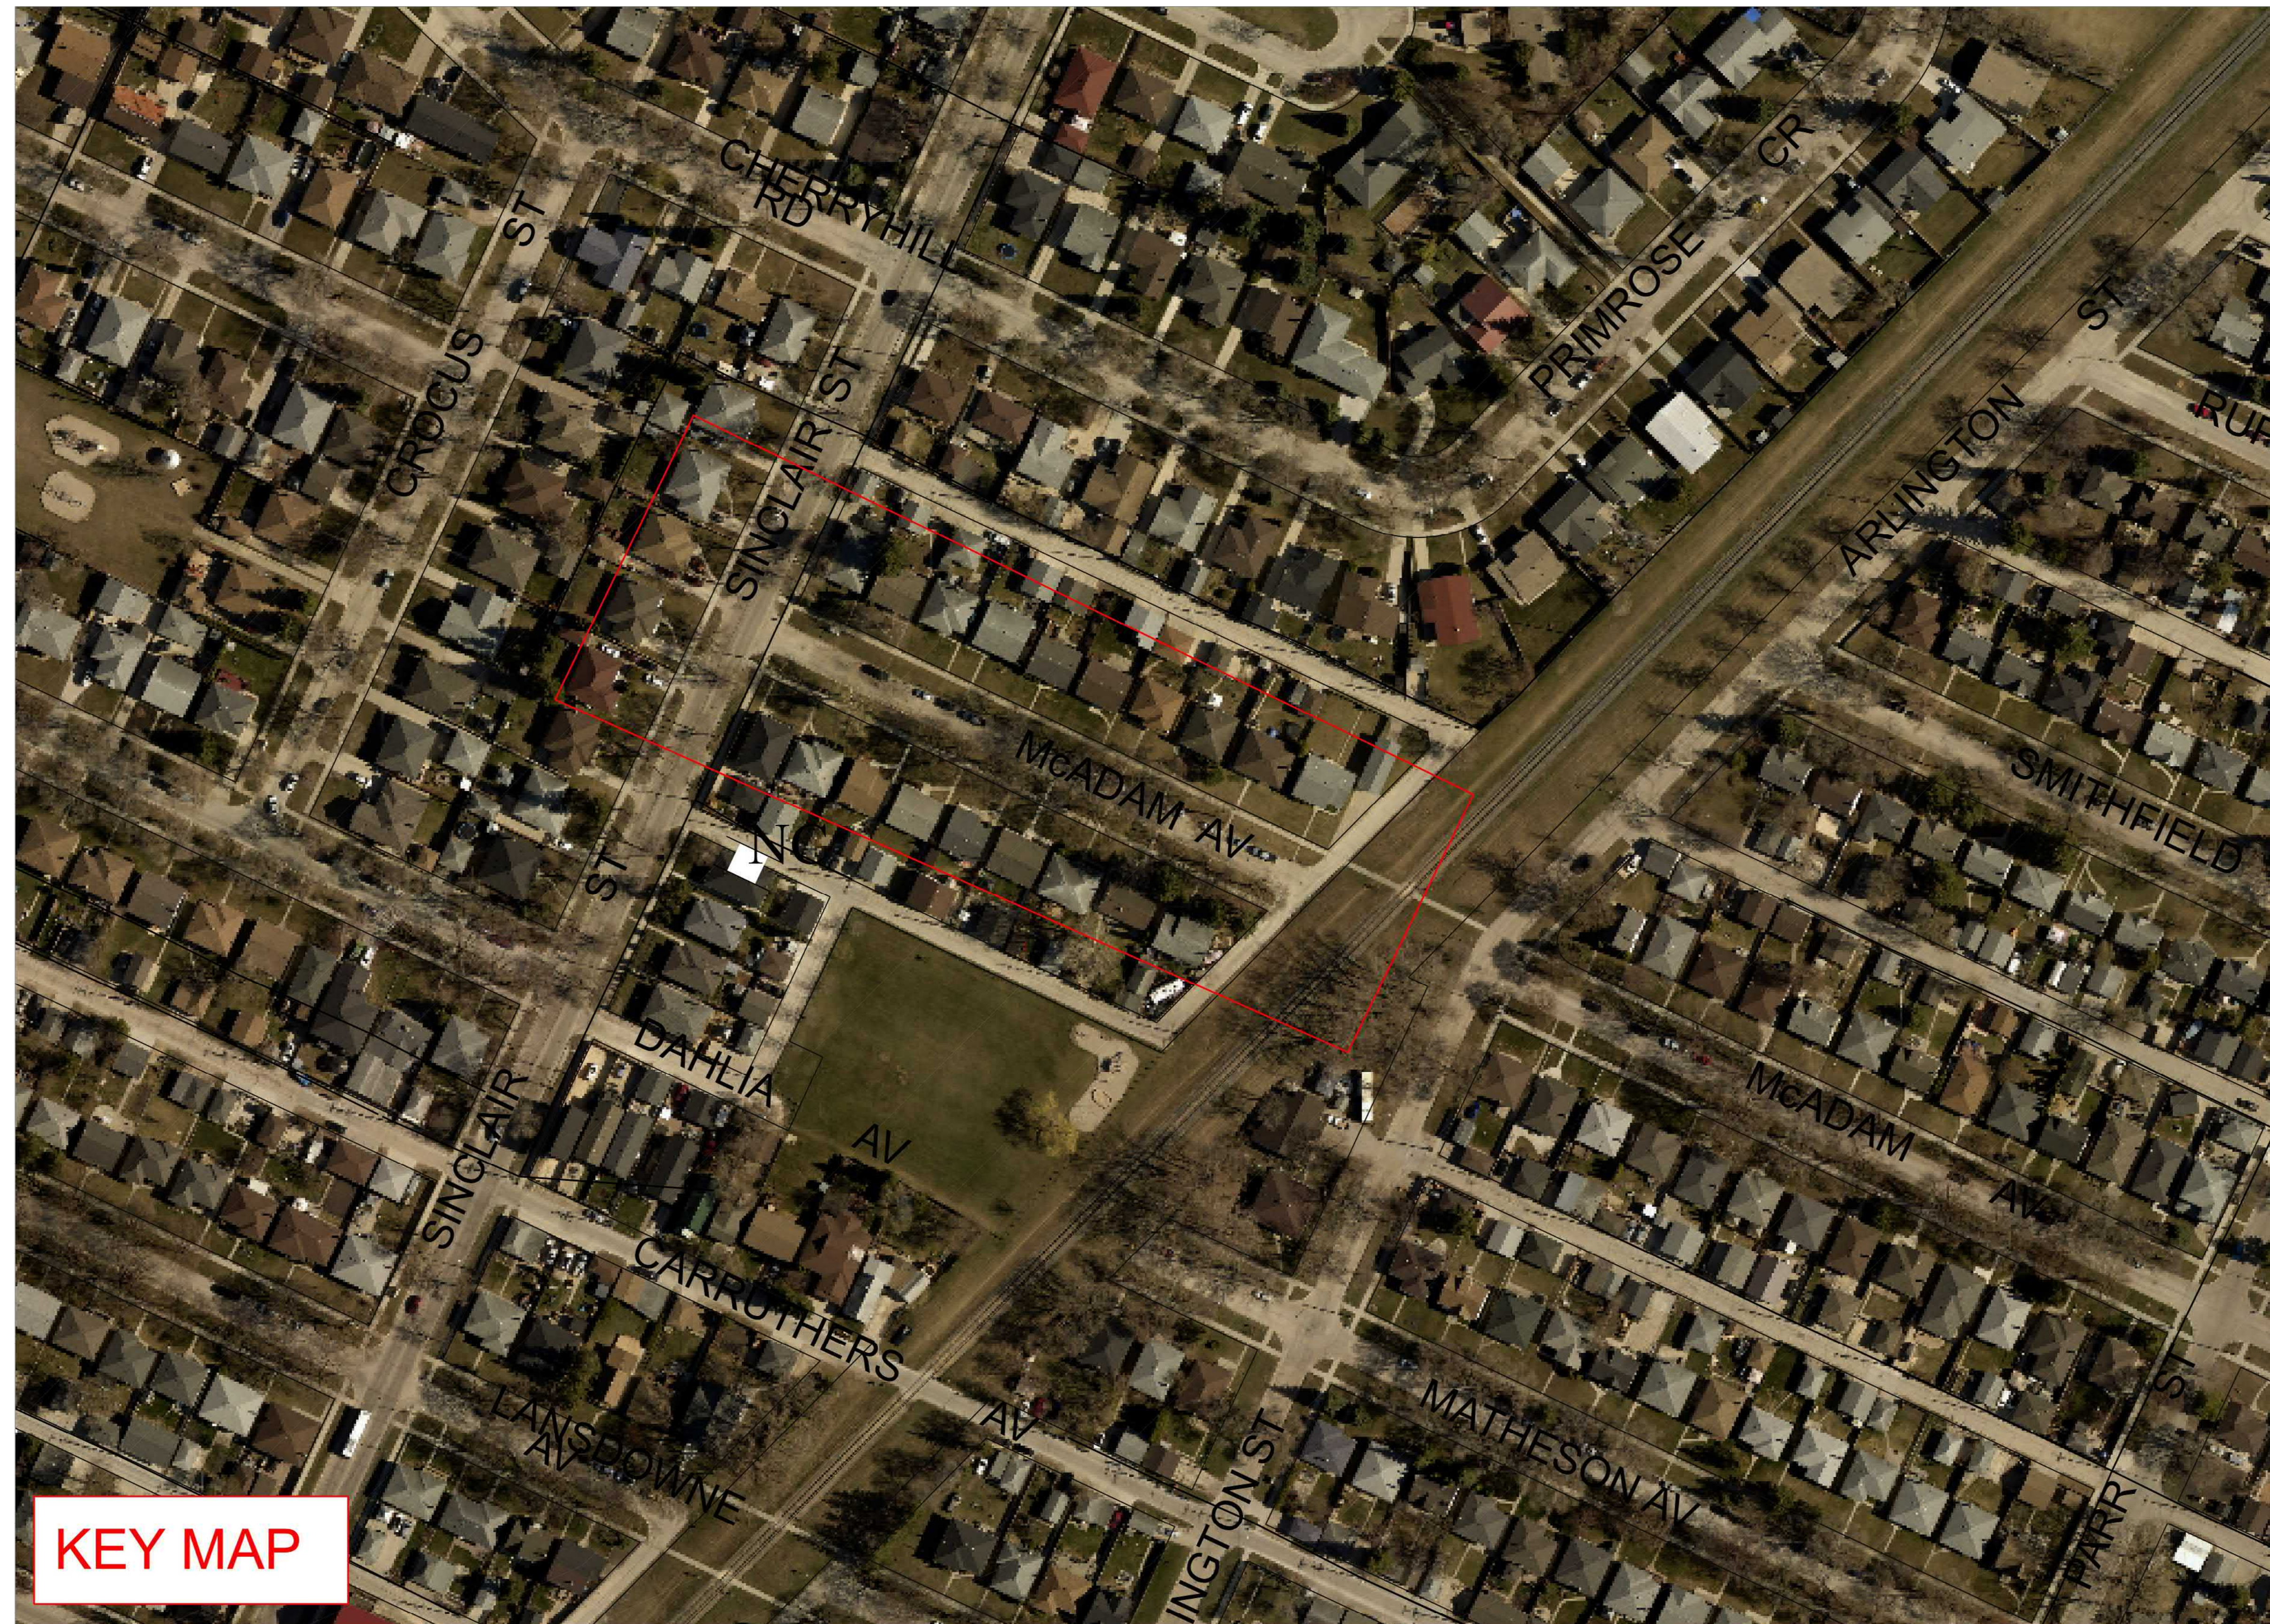

KEY MAP

CONTACT "CLICK BEFORE YOU DIG MANITOBA" AT ClickBeforeYouDigMB.com
 THREE FULL WORKING DAYS
 PRIOR TO CONSTRUCTION FOR LOCATION OF WATER, WASTEWATER, LAND DRAINAGE UTILITIES AND MANITOBA HYDRO UTILITIES

PRELIMINARY NOT TO BE USED FOR CONSTRUCTION

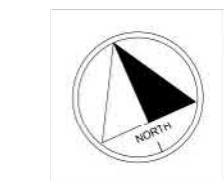

NO.	DATE	REVISIONS	BY	CHKD.	APP.

DRAWING NUMBER	REFERENCE DRAWINGS	DRAW	D.R.
		CHECK	
		SCALE	1:200
		DATE	2024 05 30

AREA	5101	MANITOBA HYDRO DISTRIBUTION ENGINEERING
STATION NUMBER	N/A	WO# P-40061 NETWORK # 4308467
FEEDER NUMBER	N/A	CSC: CITY CENTRE
SYSTEM VOLTAGE	120 V	COW - MCADAM (SINCLAIR TO ARLINGTON) CUSTOMER SERVICE PROJECT
		SALVAGE 3-25' STREET LIGHTS AND INSTALL 4-25' STREET LIGHTS
		1-04707-DE-50000-0655
		SHT. 01/02
		REV. 00

BY SCALE: 1:500 X 707