


**APPENDIX 'D'**  
**NEIGHBOURHOOD GREENWAY DRAWINGS**

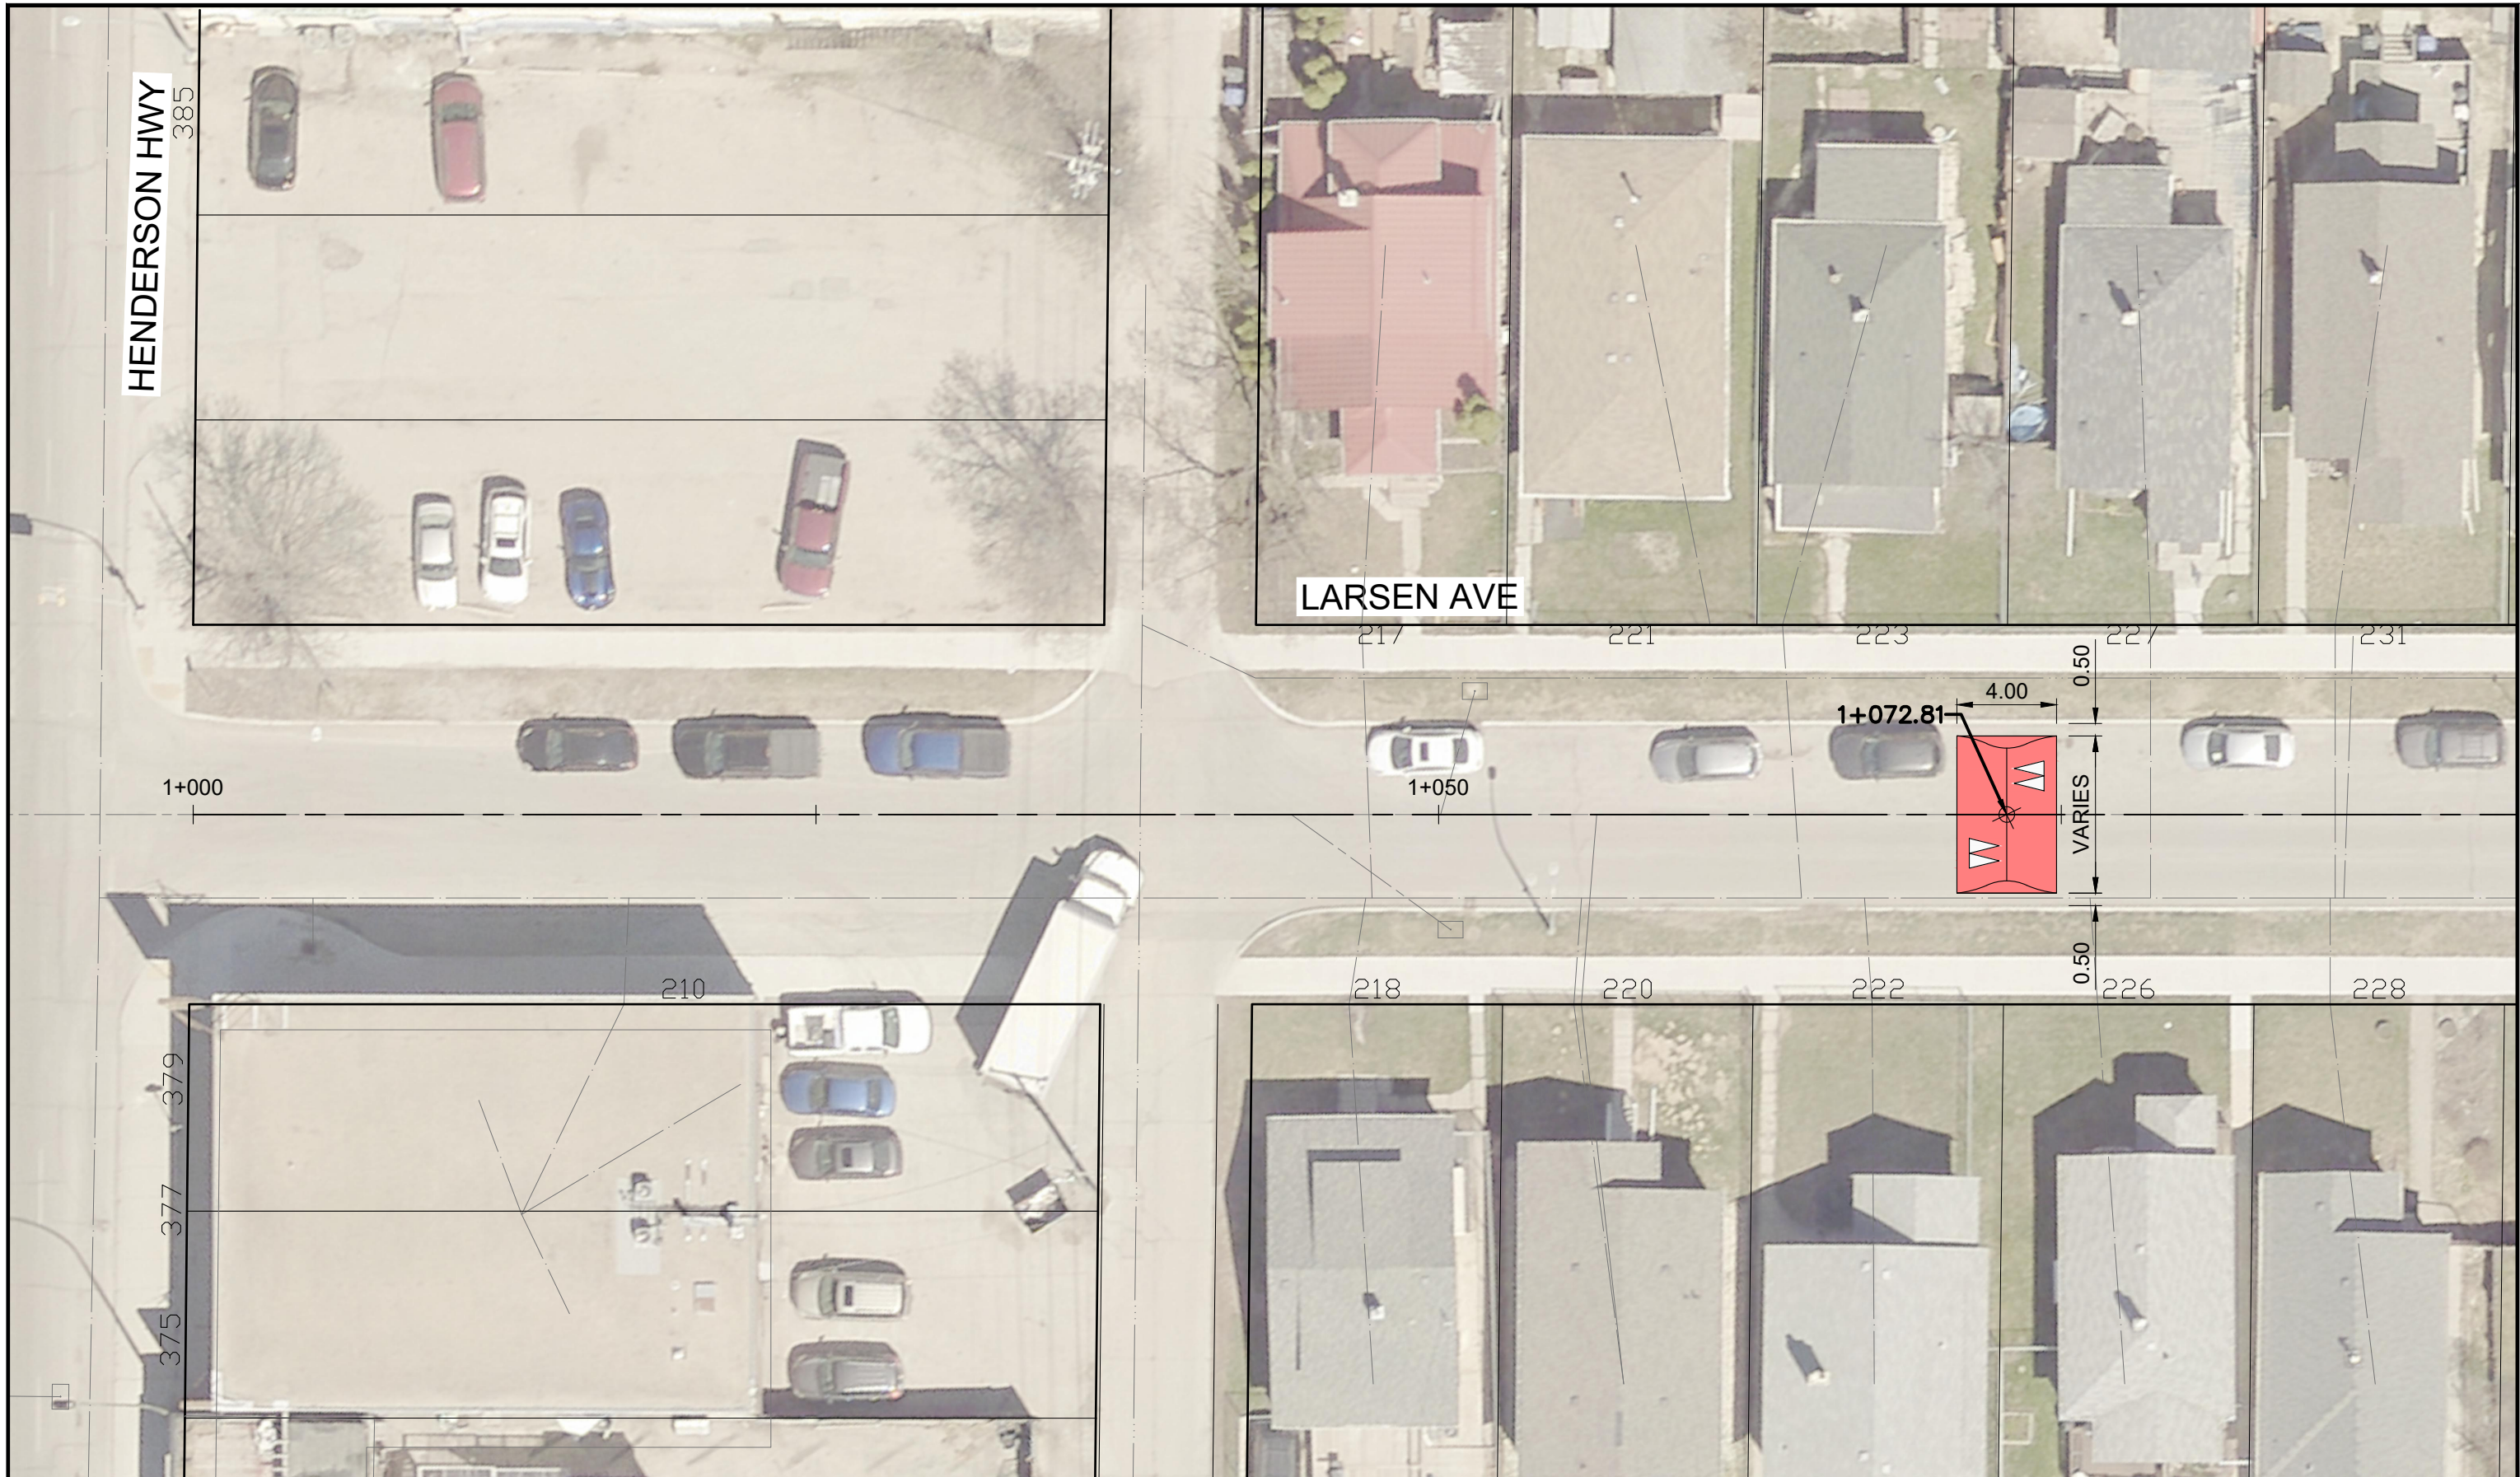

Conceptual Speed Hump Location




TITLE  
**LARSEN AVE GREENWAY**  
 PAGE 1 OF 4

PROJECT NO.  
**237231**

---

DRAWING NO.  
 -



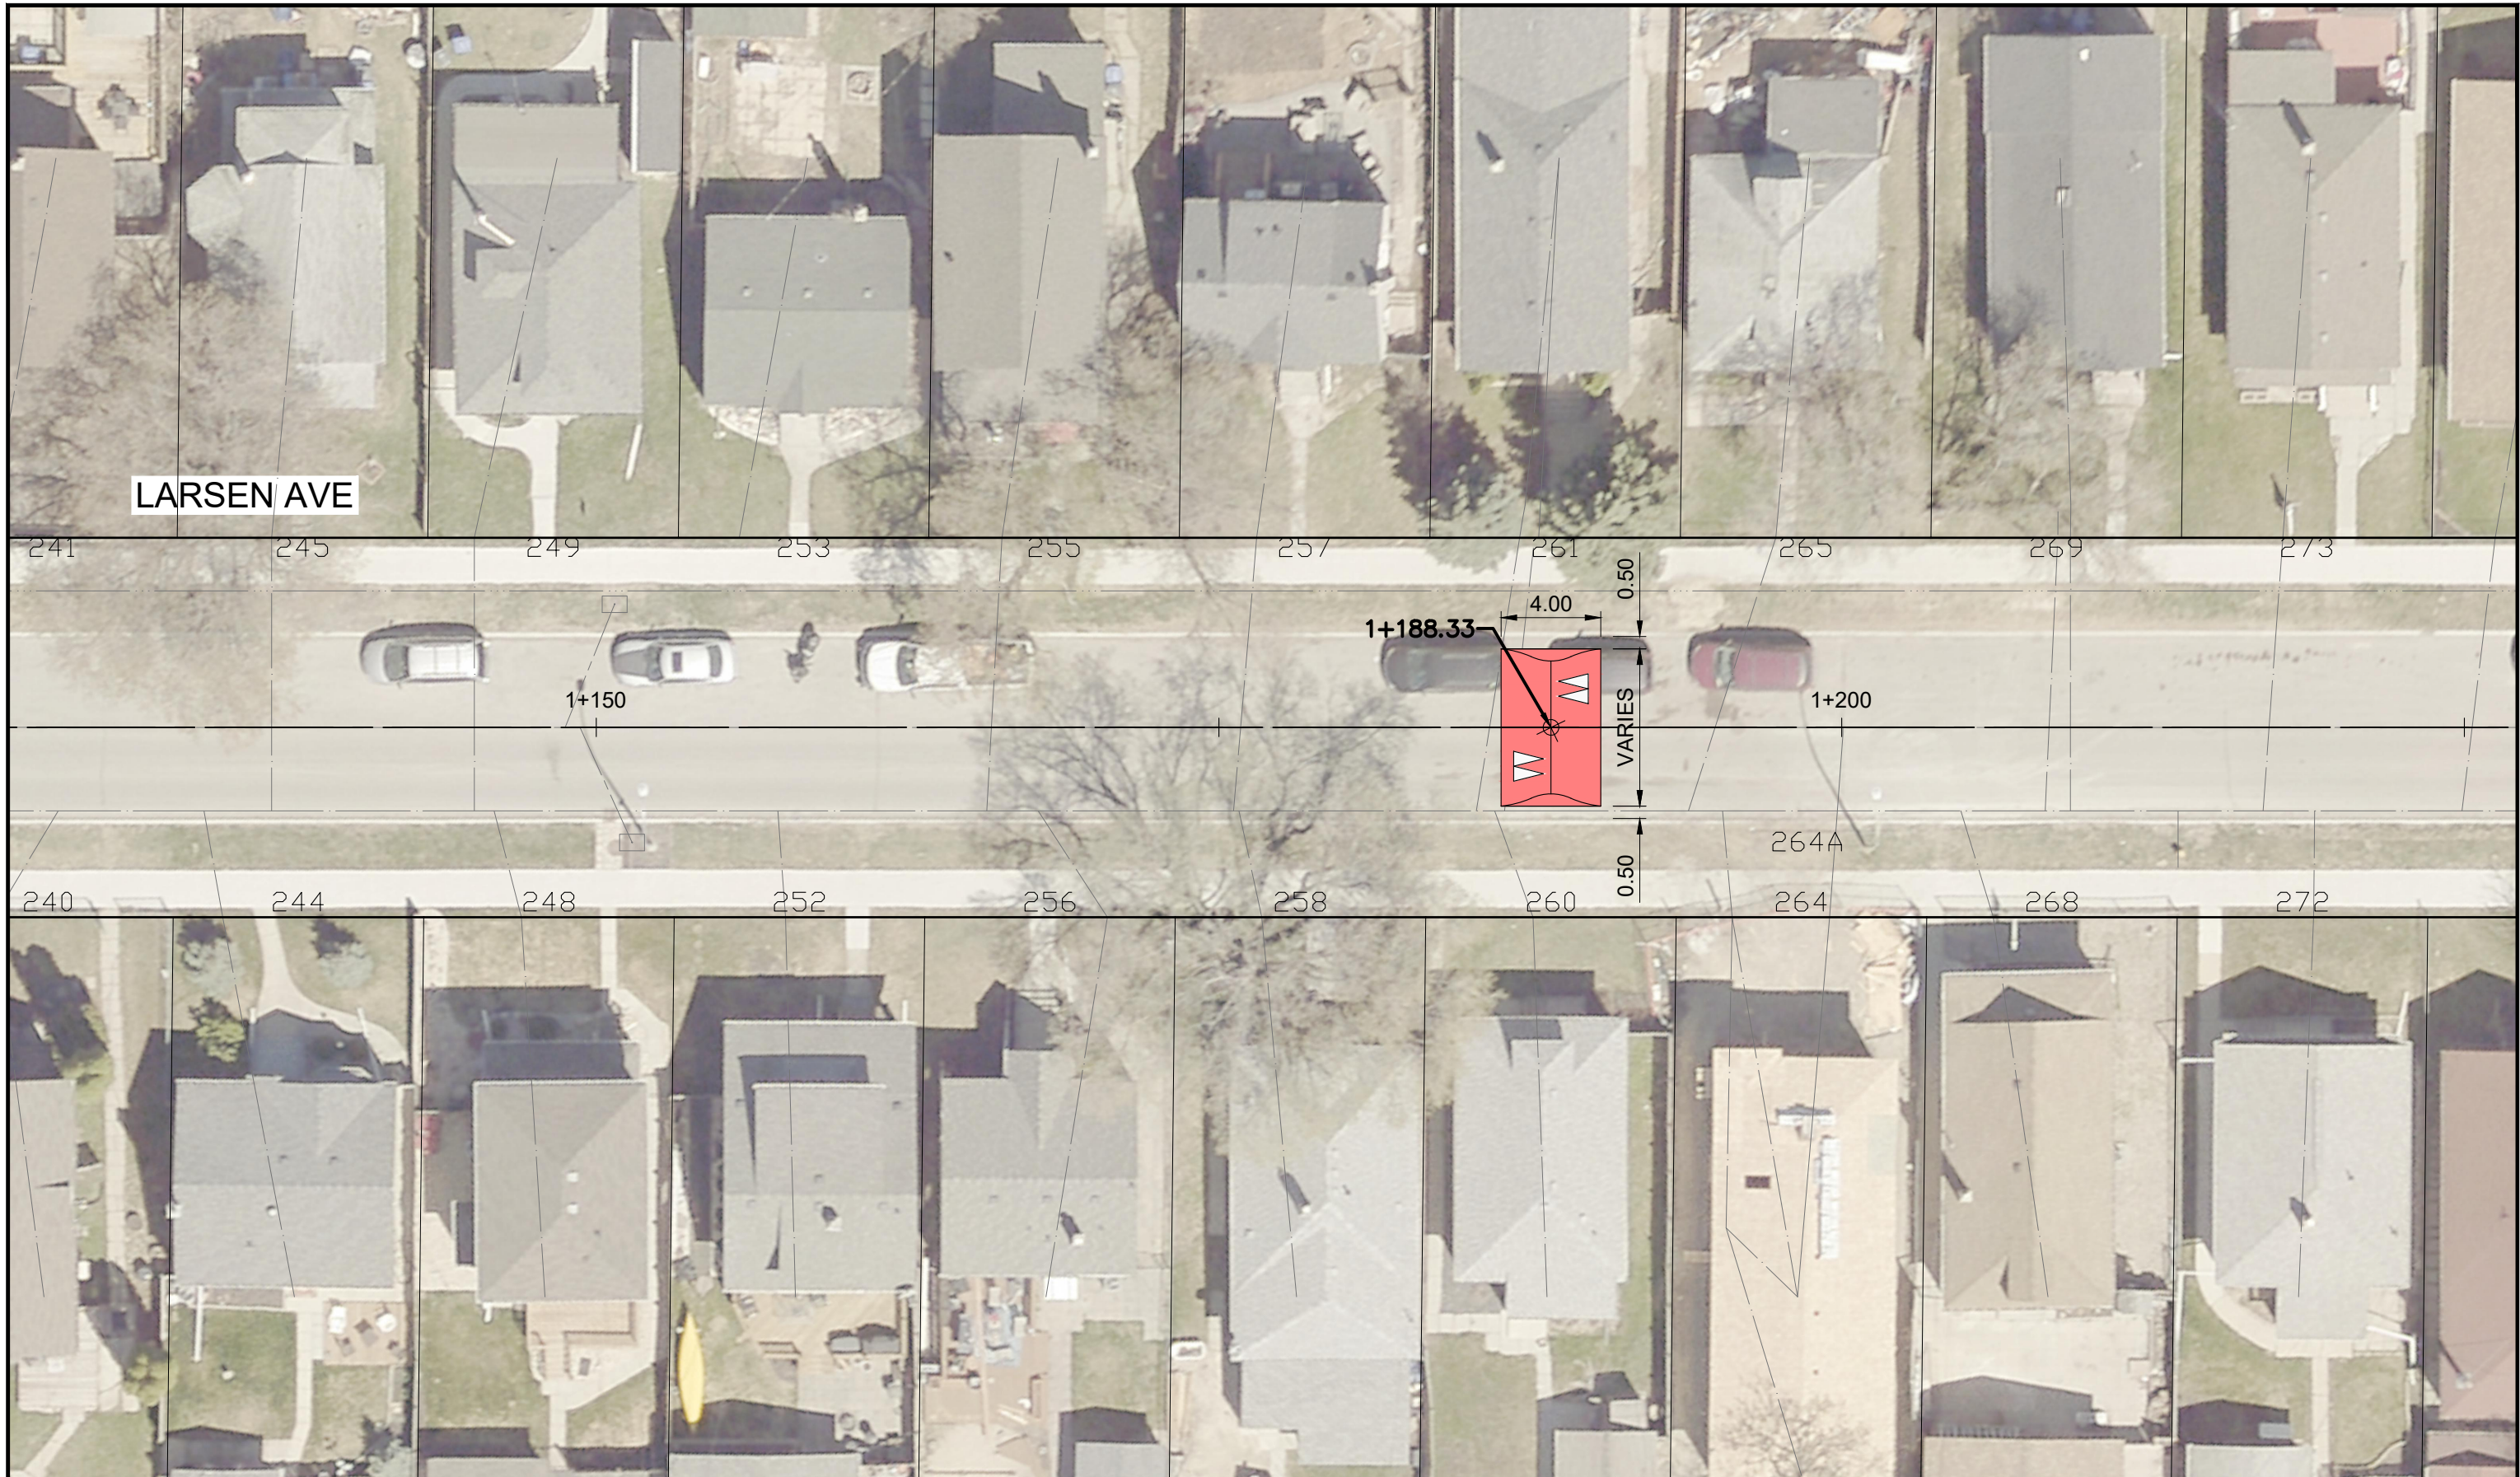

Conceptual Speed Hump Location



TITLE  
**LARSEN AVE GREENWAY**  
 PAGE 2 OF 4

PROJECT NO.  
**237231**

---

DRAWING NO.  
 -






Conceptual Speed Hump Location



TITLE	LARSEN AVE GREENWAY PAGE 3 OF 4
PROJECT NO.	237231
DRAWING NO.	-



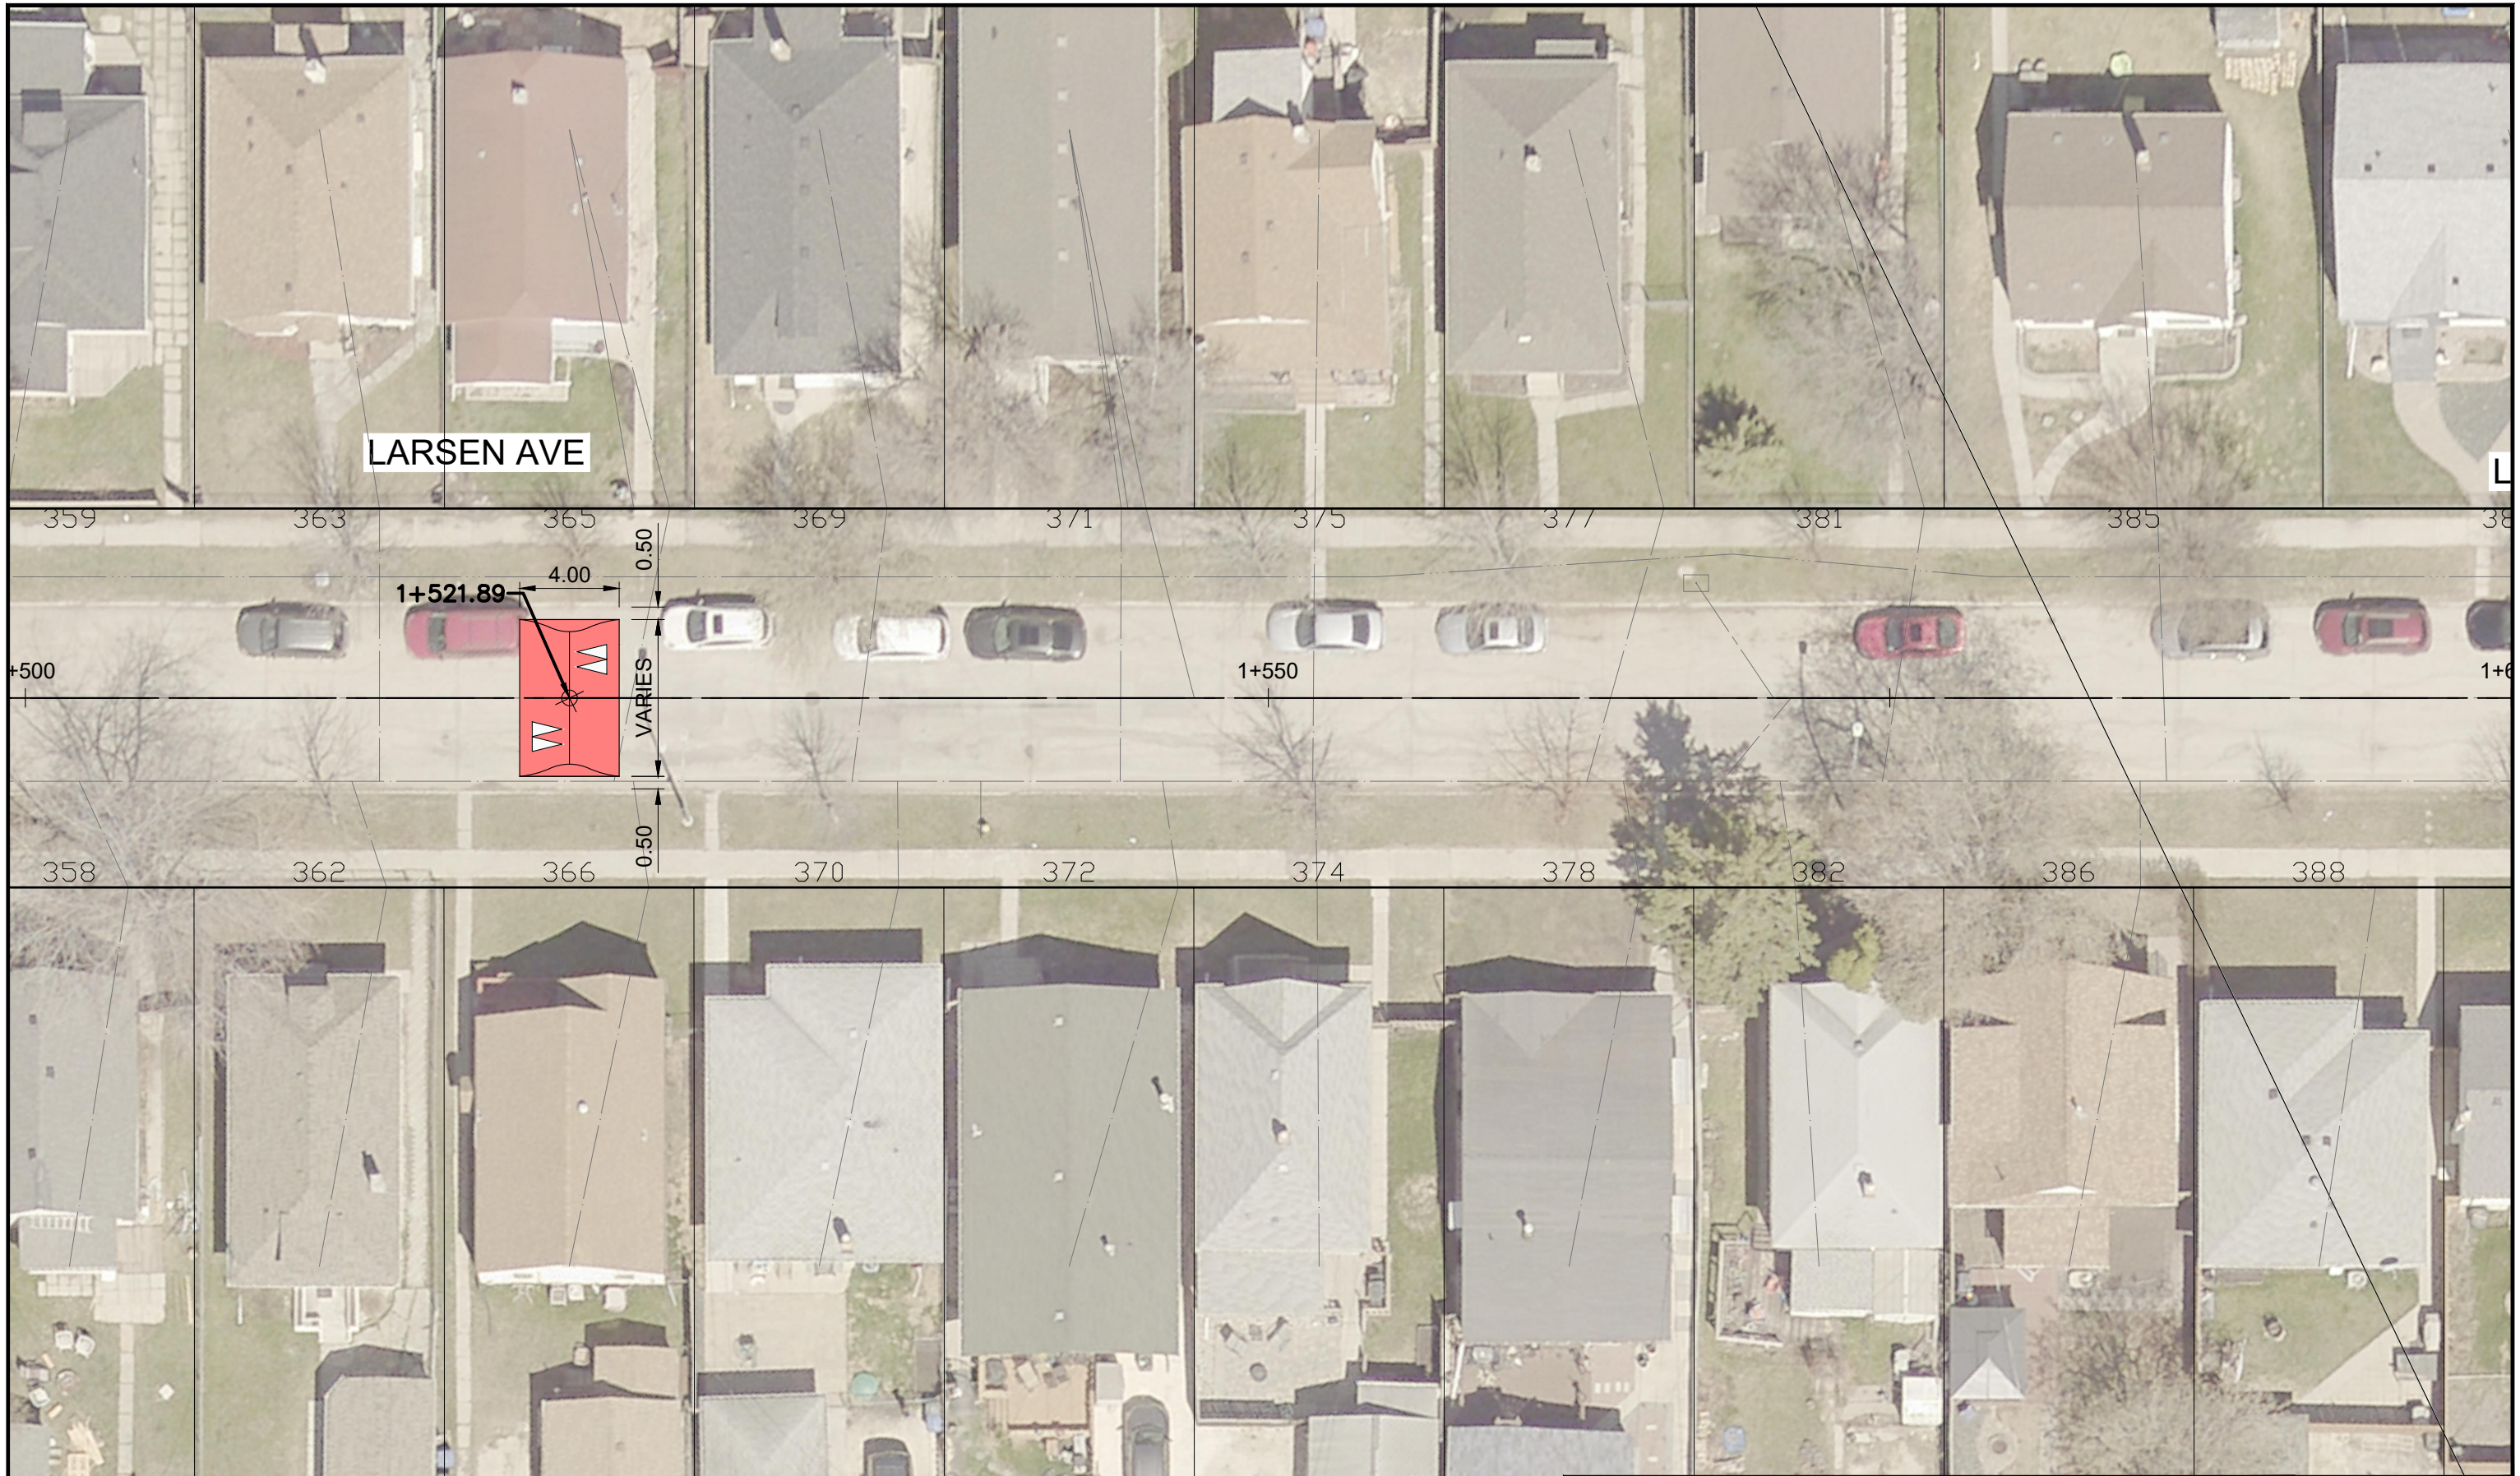

Conceptual Speed Hump Location



TITLE  
**LARSEN AVE GREENWAY**  
 PAGE 4 OF 4

PROJECT NO.  
**237231**

DRAWING NO.  
 -





Conceptual Speed Hump Location




TITLE  
**HARBISON AVE WEST GREENWAY**  
 PAGE 1 OF 4

PROJECT NO.  
**237231**

DRAWING NO.  
 -



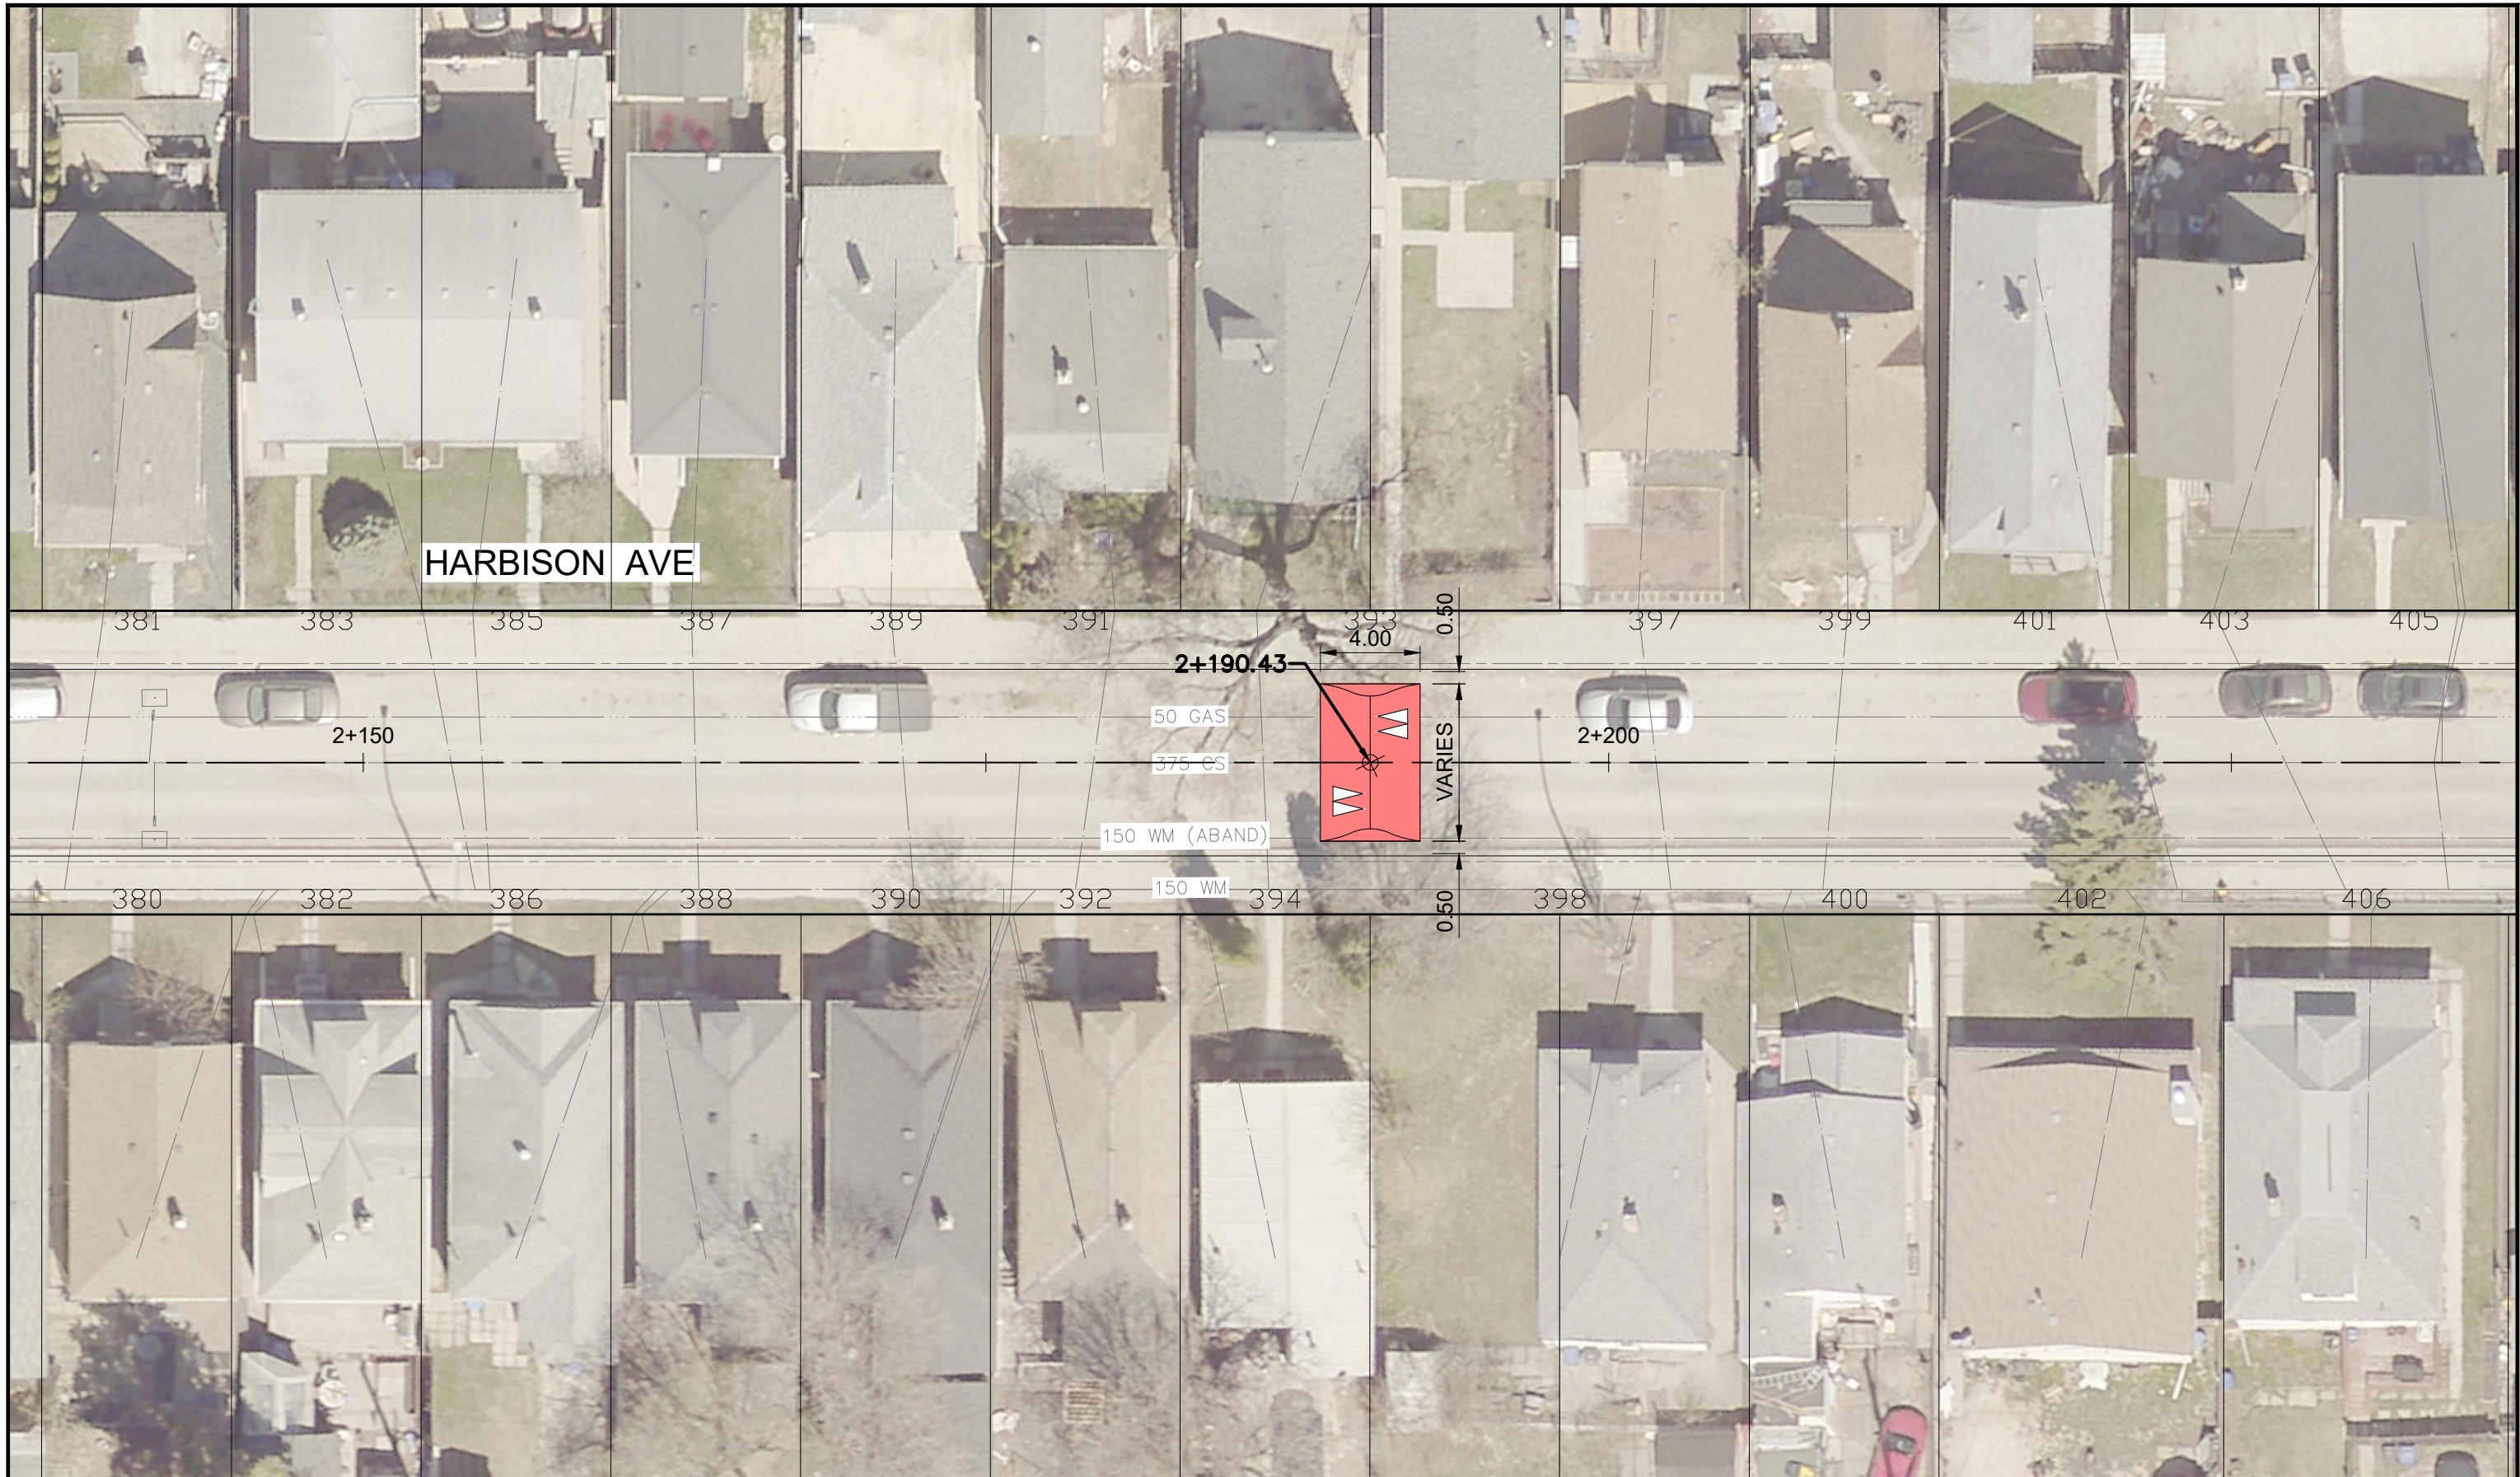

Conceptual Speed Hump Location



TITLE  
**HARBISON AVE WEST GREENWAY**  
 PAGE 2 OF 4

PROJECT NO.  
**237231**

---

DRAWING NO.  
 -





HARBISON AVE


2+427.74

2+450

2+500

VARIES

0.50

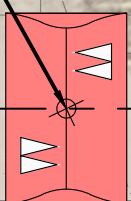

375 SRS  
50 GAS

375 CS

150 WM (ABAND)

150 WM

Conceptual Speed Hump Location



TITLE  
HARBISON AVE WEST GREENWAY  
PAGE 3 OF 4

PROJECT NO.  
237231  
DRAWING NO.  
-






Conceptual Speed Hump Location



TITLE  
HARBISON AVE WEST GREENWAY  
PAGE 4 OF 4

PROJECT NO.  
237231  
DRAWING NO.  
-



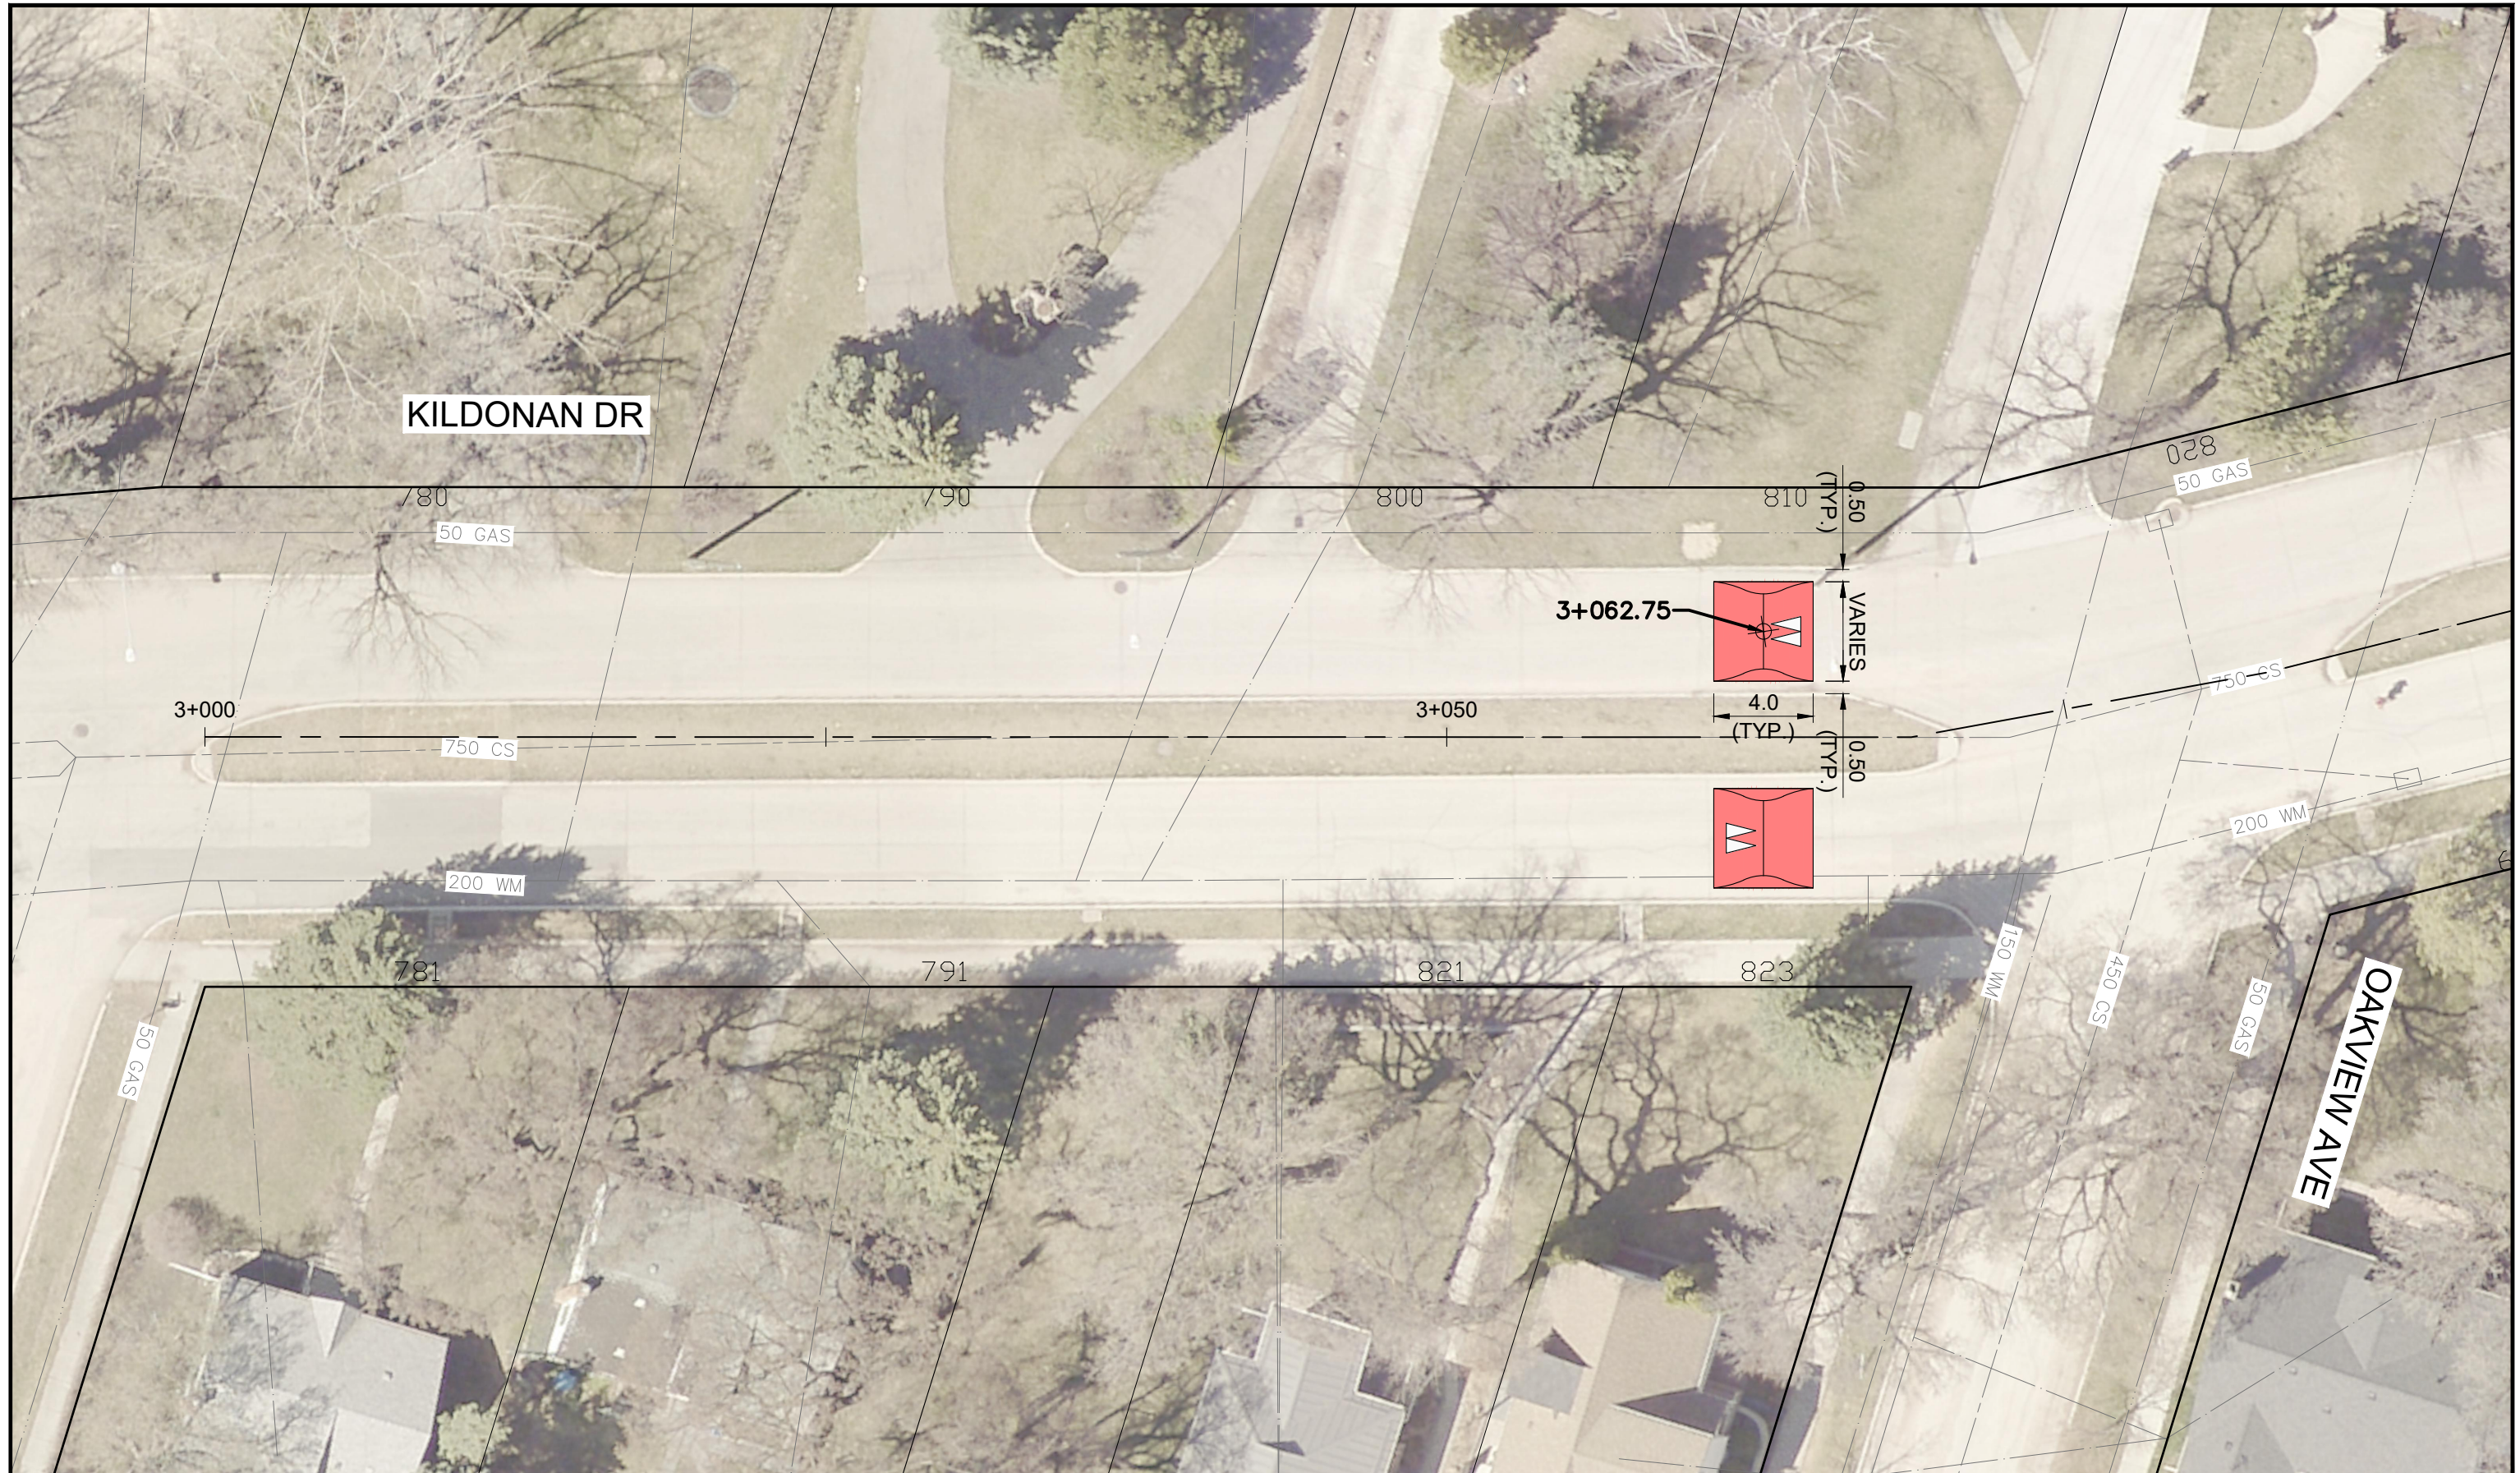

Conceptual Speed Hump Location



TITLE  
**KILDONAN DRIVE GREENWAY**  
 PAGE 1 OF 6

PROJECT NO.  
**237231**

DRAWING NO.  
 -





Conceptual Speed Hump Location




TITLE  
**KILDONAN DRIVE GREENWAY**  
 PAGE 2 OF 6

PROJECT NO.  
**237231**

DRAWING NO.  
 -



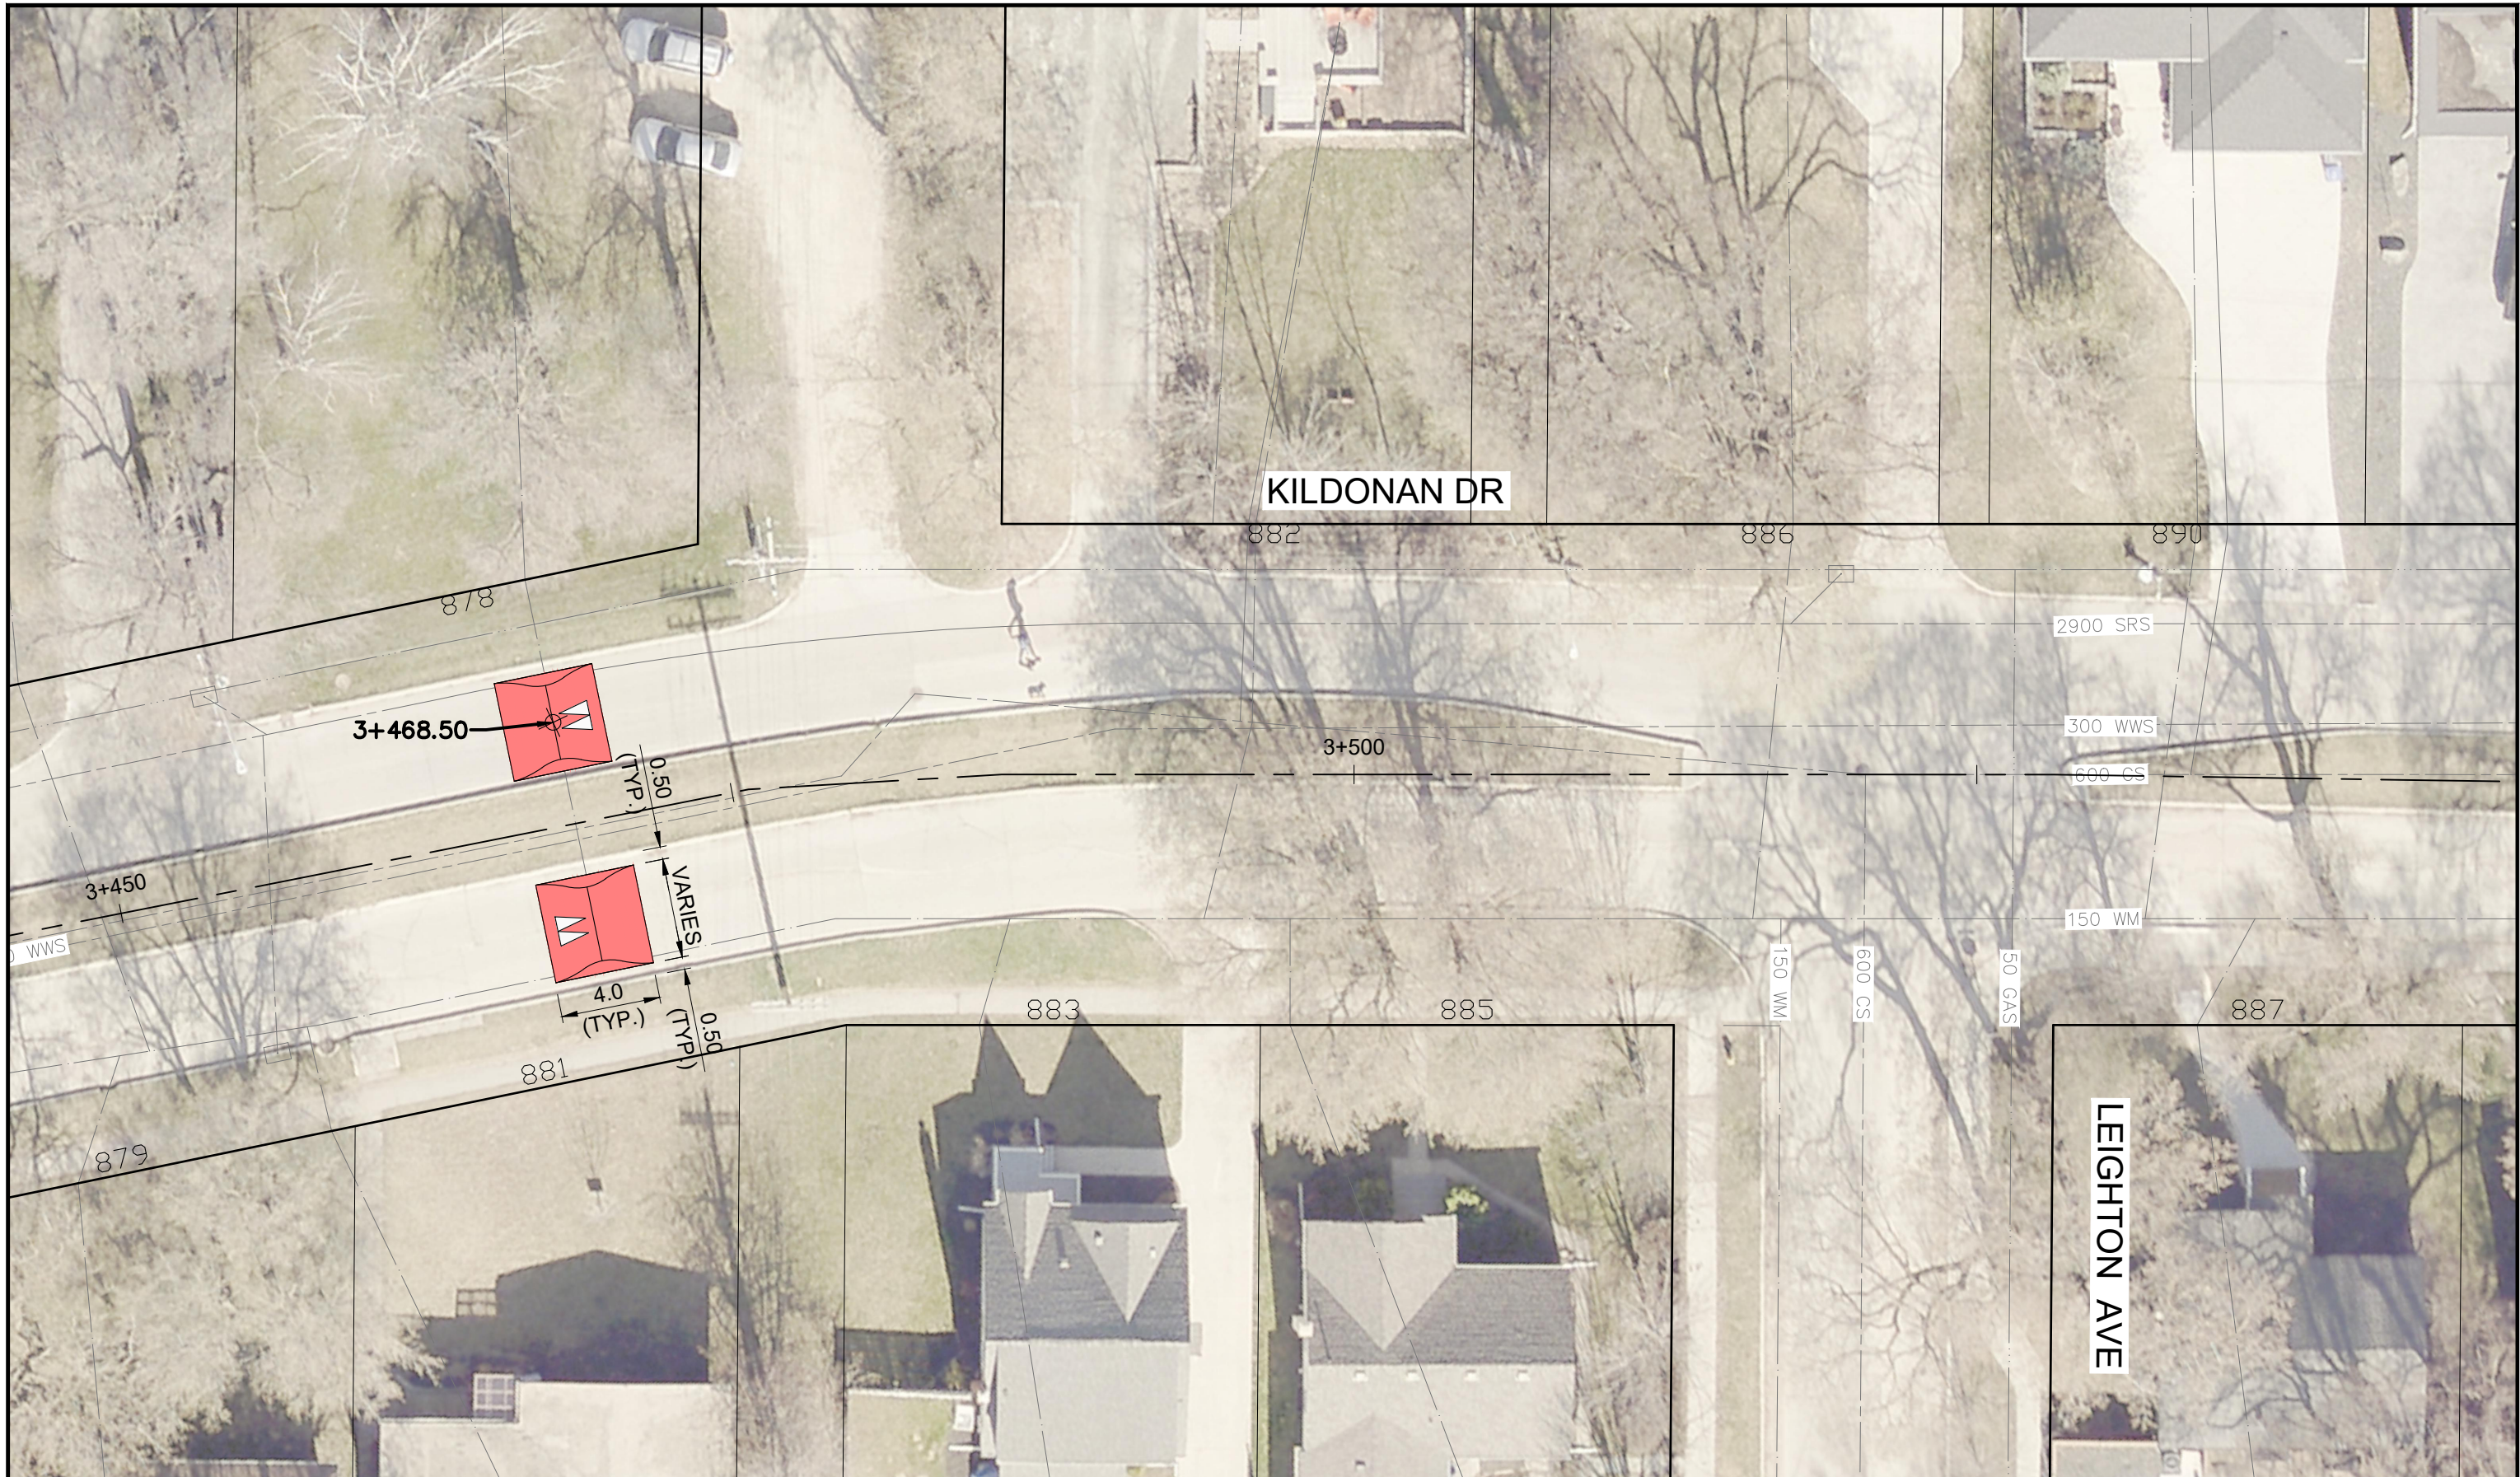

Conceptual Speed Hump Location



TITLE  
**KILDONAN DRIVE GREENWAY**  
 PAGE 3 OF 6

PROJECT NO.  
**237231**  
 DRAWING NO.  
 -





Conceptual Speed Hump Location



TITLE  
**KILDONAN DRIVE GREENWAY**  
 PAGE 4 OF 6

PROJECT NO.  
**237231**  
 DRAWING NO.  
 -





KILDONAN DR

3+773.92

4.00

0.50

VARIES

0.50

3+800

300 WWS

ROSSMERE CRES

3+850

50 GAS

300 CS

150 WM

945

951

963

969

14

Conceptual Speed Hump Location



TITLE  
**KILDONAN DRIVE GREENWAY**  
 PAGE 5 OF 6

PROJECT NO.  
**237231**  
 DRAWING NO.  
 -




ROSSMERE CRES

GAS

3+900

3+938.54

3+950

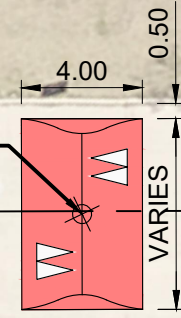

20

26

32

38

44

Conceptual Speed Hump Location



TITLE  
KILDONAN DRIVE GREENWAY  
PAGE 6 OF 6

PROJECT NO.  
237231  
DRAWING NO.  
-





Conceptual Speed Hump Location



TITLE  
KILDONAN DRIVE EXT. GREENWAY  
PAGE 1 OF 4

PROJECT NO.  
237231

DRAWING NO.  
-





Conceptual Speed Hump Location




TITLE  
KILDONAN DRIVE EXT. GREENWAY  
PAGE 2 OF 4

PROJECT NO.  
237231

DRAWING NO.  
-



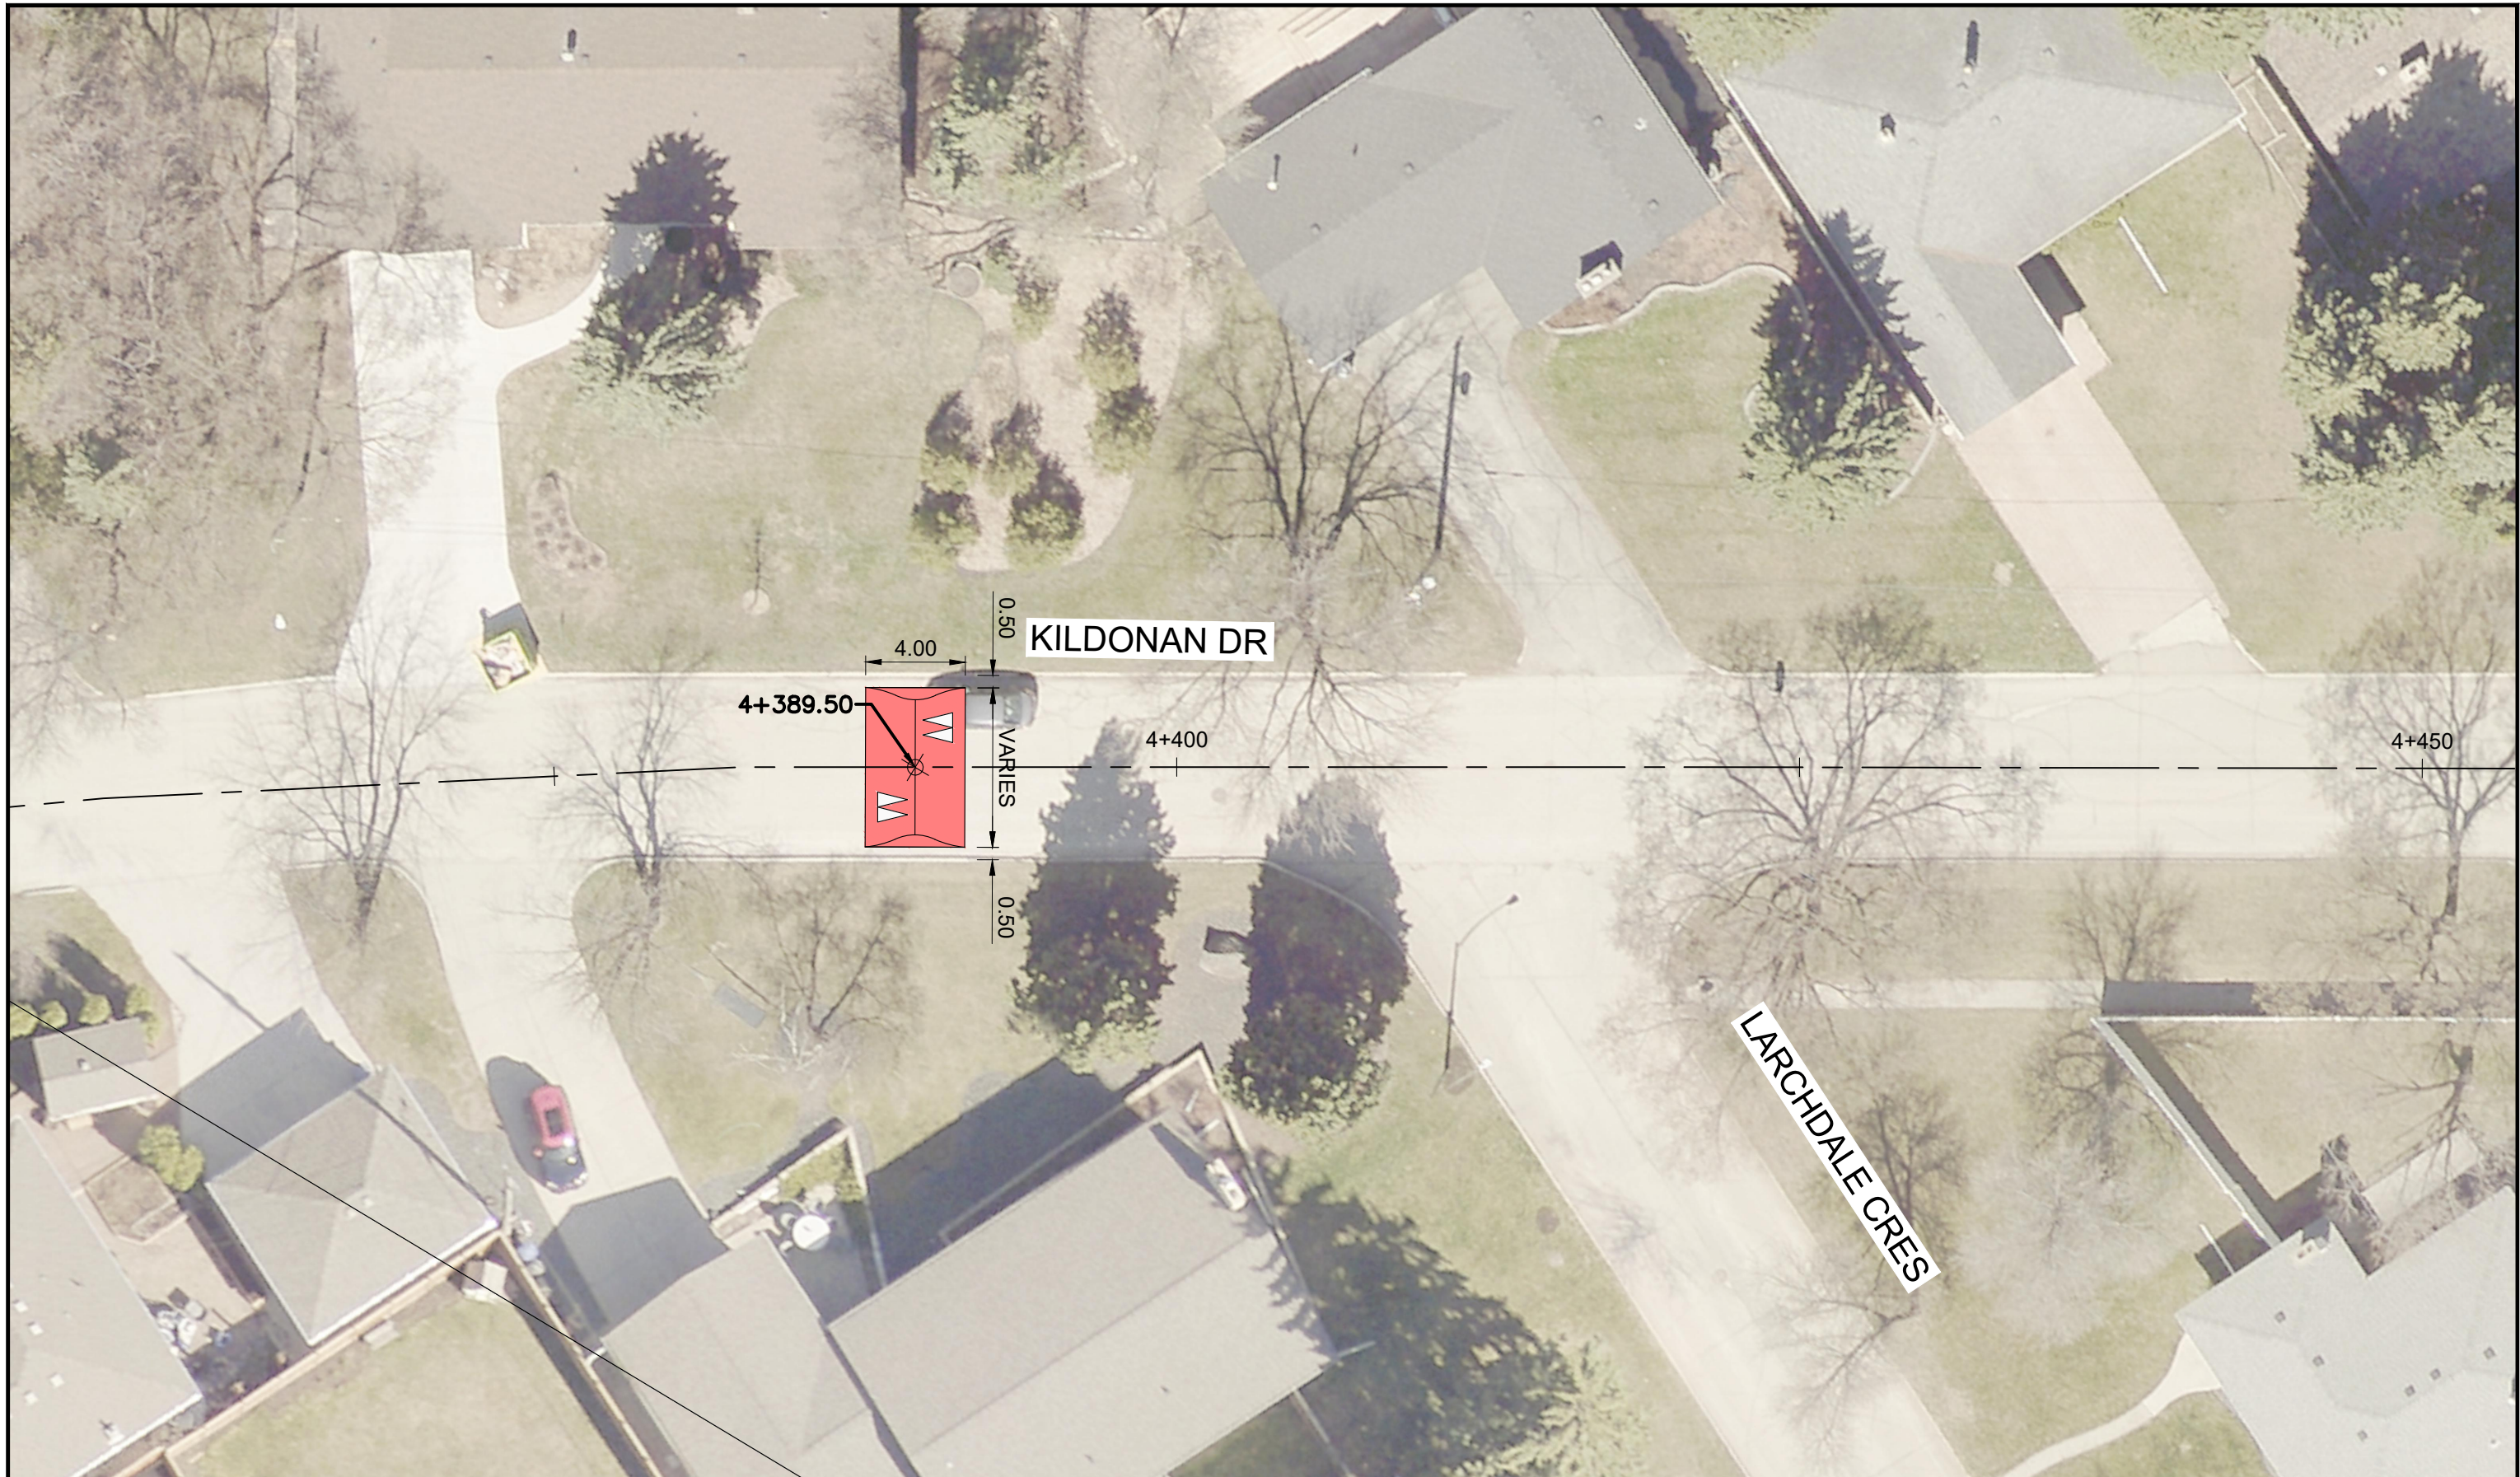

Conceptual Speed Hump Location



TITLE  
 KILDONAN DRIVE EXT. GREENWAY  
 PAGE 3 OF 4

PROJECT NO.  
 237231  
 DRAWING NO.  
 -





Conceptual Speed Hump Location



TITLE  
KILDONAN DRIVE EXT. GREENWAY  
PAGE 4 OF 4

PROJECT NO.  
237231  
DRAWING NO.  
-