

Drawing Title:


Drawing No:

CULVERT INSTALLATION UNDER WALKWAY WITH RIP RAP




SCD-612A

General Notes

1. Culvert as per CW 3610
2. Rip Rap as per CW 3615
3. Sub-Grade, Sub Base & Base Coarse Construction as per CW 3110
4. Topsoil & Sod as per CW 3510 and CW 3540

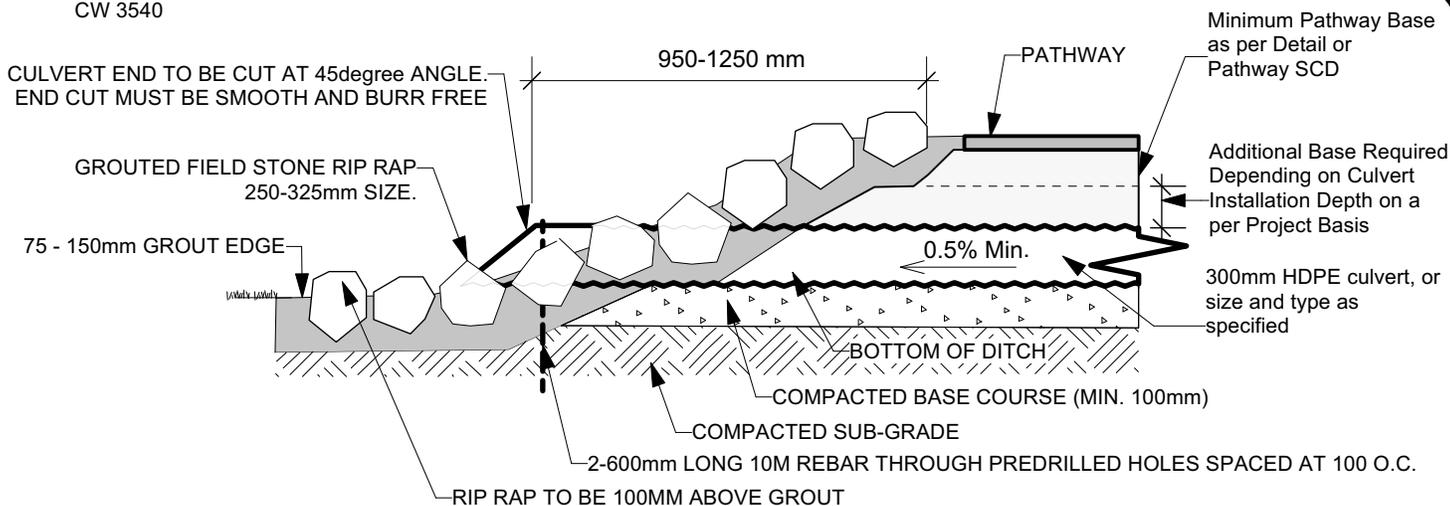

SECTION THROUGH PATH AND CULVERT

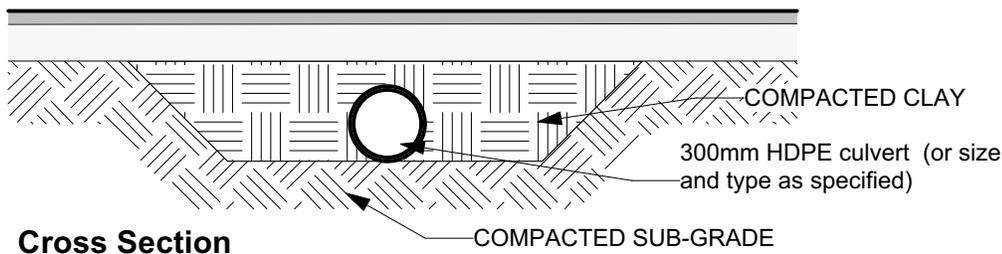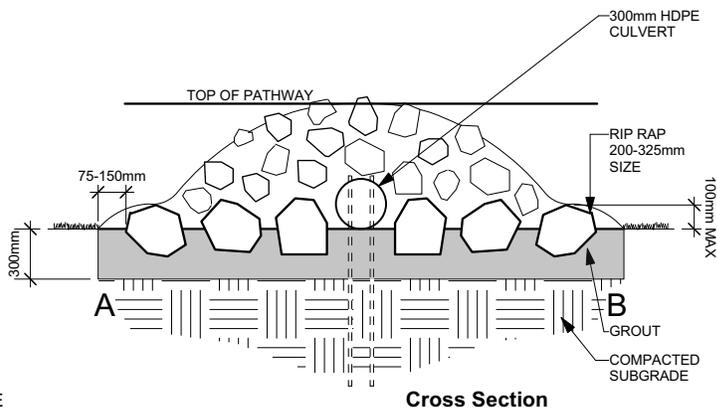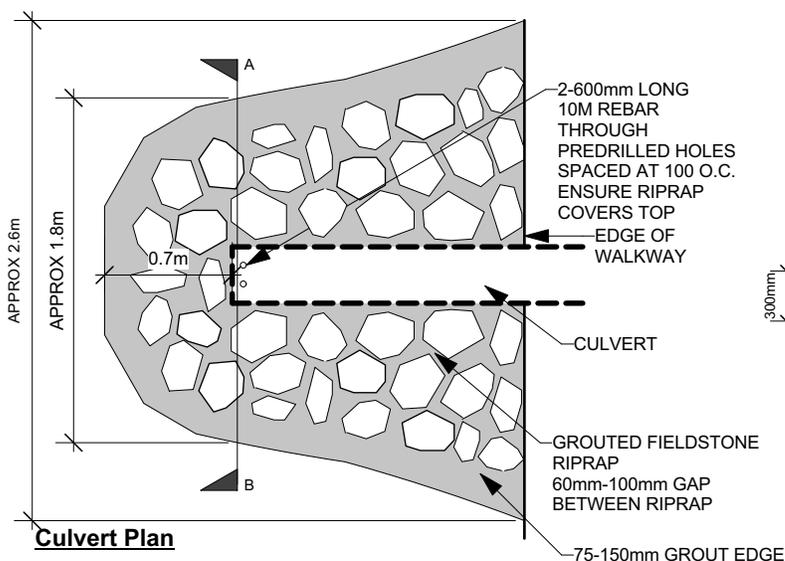

DIMENSIONS SHOWN ARE IN MILLIMETRES UNLESS OTHERWISE SPECIFIED

REVISION: 2
 DATE: Feb 14, 2022
 SCALE: N.T.S.
 DRAWN BY: GZ

The City of Winnipeg
 Planning, Property and Development Department
 Planning and Land Use Division
 Unit 15 - 30 Fort Street, Winnipeg, MB, R3C 4X5

