



APPENDIX 'D'
SPEED HUMP DETAIL


\\ad.cityofwpg.org\pwwd\GIS\GrpData\IT\Transportation Planning Drafting\13 - Manuals & Signage\TSM\SI-ST-SB_Standard Drawings\SI-17-2023.dwg

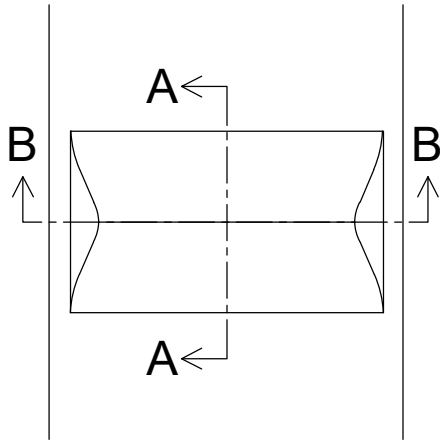


SPEED HUMP
RESIDENTIAL LOCAL STREET

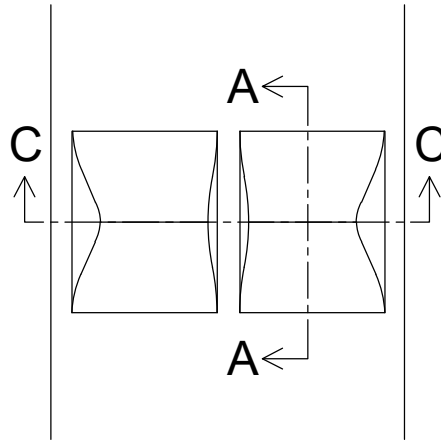


SPEED HUMP
RESIDENTIAL PUBLIC LANE

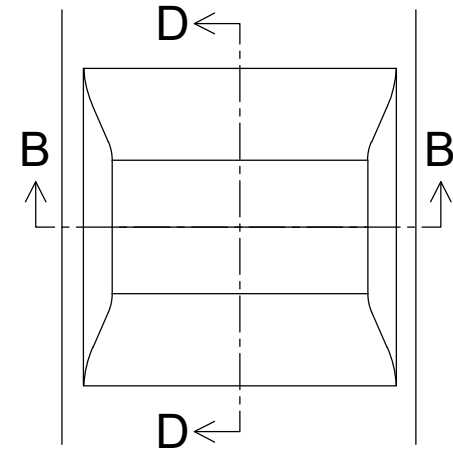


SPEED TABLE

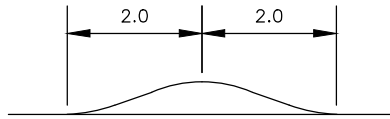


SECTION A-A

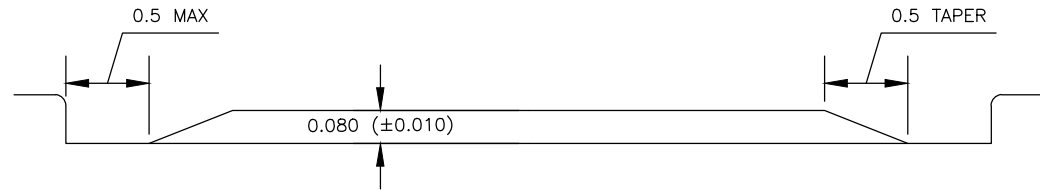

SECTION B-B

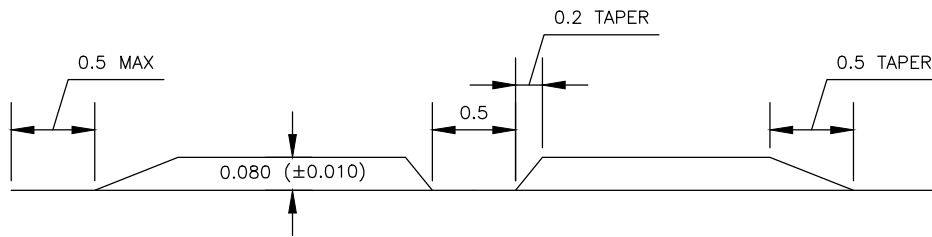

SECTION C-C

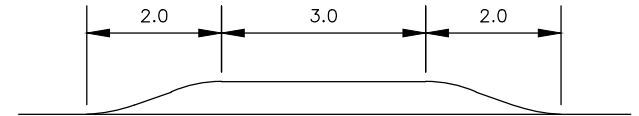

SECTION D-D

DRAFT



THE CITY OF WINNIPEG
PUBLIC WORKS DEPARTMENT
TRANSPORTATION DIVISION

TYPICAL
SPEED HUMPS AND SPEED TABLES
DETAILS

STANDARD DRAWINGS

DRAWN BY: MLM

SCALE:

APPROVED BY:

DATE:

CITY DRAWING NUMBER:

DATE: 2023-06-29

NTS

SI-17