


WATER SERVICE INFORMATION					
ADDRESS	PIPE SIZE & MATERIAL (STREET)	PIPE SIZE & MATERIAL (PROPERTY)	STOP COCK LOCATION SHORT & LONG MEASUREMENT	CORP. LOCATION FROM STOP COCK	REMARKS
1136 SARGENT AV	25 CU	25 CU	5' SNBL & 14' SSL SARGENT AV	OPP SC	OUTSIDE LIMITS
1114 VALOUR RD	20 CU	20 CU	4.3M WEHL & 9.1M WWL VALOUR RD	1.1M E SC	RECONNECT SERVICE
1130 SPRUCE ST	20 CU	20 CU	7.9m WELL	8.1m WELL	RECONNECT SERVICE
1110 VALOUR RD	20 CU	20 CU	8' NSHL & 31' SSL SARGENT AV	1' S SC	OUTSIDE LIMITS
1136 SARGENT AV	25 CU	25 CU	5' SNBL & 14' SSL SARGENT AV	OPP SC	OUTSIDE LIMITS

BENCHMARK 37-022
 ELEV=234.045 m
 S.E. COR. SARGENT AVE. & EMPRESS ST., TBLT. IN W.
 CONC. FOUNDATION NO. 1270 SARGENT AVE., 1m S. & 0.1m
 BELOW CONC. BLOCKS OF N.W. COR. OF BLDG.

NOTE: CHAINAGES SHOWN ARE ALONG CENTERLINE OF ROW

NOTE: VALVES TO BE INSTALLED COUNTER-CLOCKWISE TO CLOSE

FOR INDEX SEE D-16984

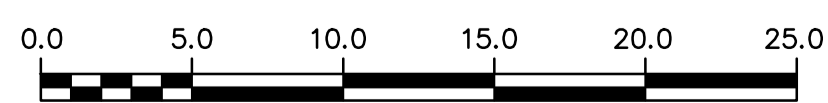

METRIC
 WHOLE NUMBERS INDICATE MILLIMETRES
 DECIMALIZED NUMBERS INDICATE METRES

ENGINEERS GEOSCIENTISTS MANITOBA
 Certificate of Authorization
 Stantec Consulting Ltd.
 No. 1301

LOCATION APPROVED UNDERGROUND STRUCTURES

SUPV. U/G STRUCTURES COMMITTEE DATE

NOTE:
 LOCATION OF UNDERGROUND STRUCTURES AS SHOWN ARE BASED ON THE BEST INFORMATION AVAILABLE BUT NO GUARANTEE IS GIVEN THAT ALL EXISTING UTILITIES ARE SHOWN OR THAT THE GIVEN LOCATIONS ARE EXACT. CONFIRMATION OF EXISTENCE AND EXACT LOCATION OF ALL SERVICES MUST BE OBTAINED FROM THE INDIVIDUAL UTILITIES BEFORE PROCEEDING WITH CONSTRUCTION.

VERTICAL DATUM: CGVD28 (HT2.0 Geoid)
 HORIZONTAL DATUM: NAD83 (June 1990), Zone 14

00	ISSUED FOR TENDER	2024.04.25	R.S.
NO.	REVISIONS	DATE	BY

Stantec

DESIGNED BY: R.S.
 CHECKED BY: W.B.
 DRAWN BY: W.A.
 APPROVED BY: R.S.
 SCALE: HORIZONTAL 1:250, VERTICAL 1:50
 RELEASED FOR CONSTRUCTION: 2024.04.25
 DATE: 2024.04.25

ENGINEER'S SEAL

CONSULTANT DRAWING NUMBER: C-206

TENDER NUMBER: 193-2024

THE CITY OF WINNIPEG
 WATER AND WASTE DEPARTMENT
 ENGINEERING DIVISION

2024 WATER MAIN RENEWALS
 CONTRACT 8

SARGENT AVENUE
 51.3 W OF VALOUR ROAD TO
 58.4 E OF VALOUR ROAD

SHEET 8 OF 10
 CITY DRAWING NUMBER: D-16990