


WATER SERVICE INFORMATION					
ADDRESS	PIPE SIZE & MATERIAL (STREET)	PIPE SIZE & MATERIAL (PROPERTY)	STOP COCK LOCATION SHORT & LONG MEASUREMENT	CORP. LOCATION	REMARKS
47 GERROND BAY	20 CU	20 CU	17.0' N/SPL	4.0' S OF 90 DEGREE BEND ON N/LEG OF GERROND BAY	RECONNECT SERVICE
51 GERROND BAY	20 CU	20 CU	20.0' E/WPL	3.0' W OF 90 DEGREE BEND ON N/LEG OF GERROND BAY	RECONNECT SERVICE
55 GERROND BAY	20 CU	20 CU	23.0' W/EPL	393.0' E OF VALVE AT EPL OF CAVALIER DR	RECONNECT SERVICE
59 GERROND BAY	20 CU	20 CU	25.4' E/WPL	392.0' E OF VALVE AT EPL OF CAVALIER DR	RECONNECT SERVICE
62 GERROND BAY	20 CU	20 CU	8.99m WEL HSE & 92.50m EEL CAVALIER DR	0.30m E CS	OUTSIDE LIMITS
63 GERROND BAY	20 CU	20 CU	2.26m E/WBL & 92.70m EEL CAVALIER DR	0.30m W CS	OUTSIDE LIMITS

NOTE: CHAINAGES SHOWN ARE ALONG CENTERLINE OF ROW

NOTE: VALVES TO BE INSTALLED CLOCKWISE TO CLOSE

FOR INDEX SEE D-16994

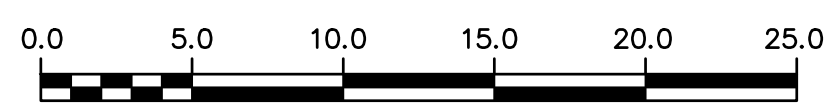

METRIC
WHOLE NUMBERS INDICATE MILLIMETRES
DECIMALIZED NUMBERS INDICATE METRES

ENGINEERS GEOSCIENTISTS MANITOBA
Certificate of Authorization
Stantec Consulting Ltd.
No. 1301

LOCATION APPROVED
UNDERGROUND STRUCTURES

SUPV. U/G STRUCTURES COMMITTEE DATE

NOTE:
LOCATION OF UNDERGROUND STRUCTURES AS SHOWN ARE BASED ON THE BEST INFORMATION AVAILABLE BUT NO GUARANTEE IS GIVEN THAT ALL EXISTING UTILITIES ARE SHOWN OR THAT THE GIVEN LOCATIONS ARE EXACT. CONFIRMATION OF EXISTENCE AND EXACT LOCATION OF ALL SERVICES MUST BE OBTAINED FROM THE INDIVIDUAL UTILITIES BEFORE PROCEEDING WITH CONSTRUCTION.

VERTICAL DATUM: CGVD28 (HT2.0 Geoid)
HORIZONTAL DATUM: NAD83 (June 1990), Zone 14

NO.	ISSUED FOR TENDER	DATE	BY
00	ISSUED FOR TENDER	2024.04.18	RS

Stantec

DESIGNED BY	RS	CHECKED BY	WB
DRAWN BY	LA	APPROVED BY	RS
SCALE:		RELEASED FOR CONSTRUCTION	SC
HORIZONTAL	1:250		
VERTICAL	1:50		
DATE	2024.04.18	DATE	2024.04.18

ENGINEER'S SEAL

CONSULTANT DRAWING NUMBER
C-207

TENDER NUMBER: 194-2024

THE CITY OF WINNIPEG
WATER AND WASTE DEPARTMENT
ENGINEERING DIVISION

2024 WATER MAIN RENEWALS
CONTRACT 9
GERROND BAY (N LEG)
110.2 E OF CAVALIER DRIVE TO
60.2 E OF CAVALIER DRIVE

SHEET **9** OF **15**
CITY DRAWING NUMBER
D-17001

FILE PATH: u:\111220853\0300_drawing\0302_sheet_files\02_civil\20853c-207