
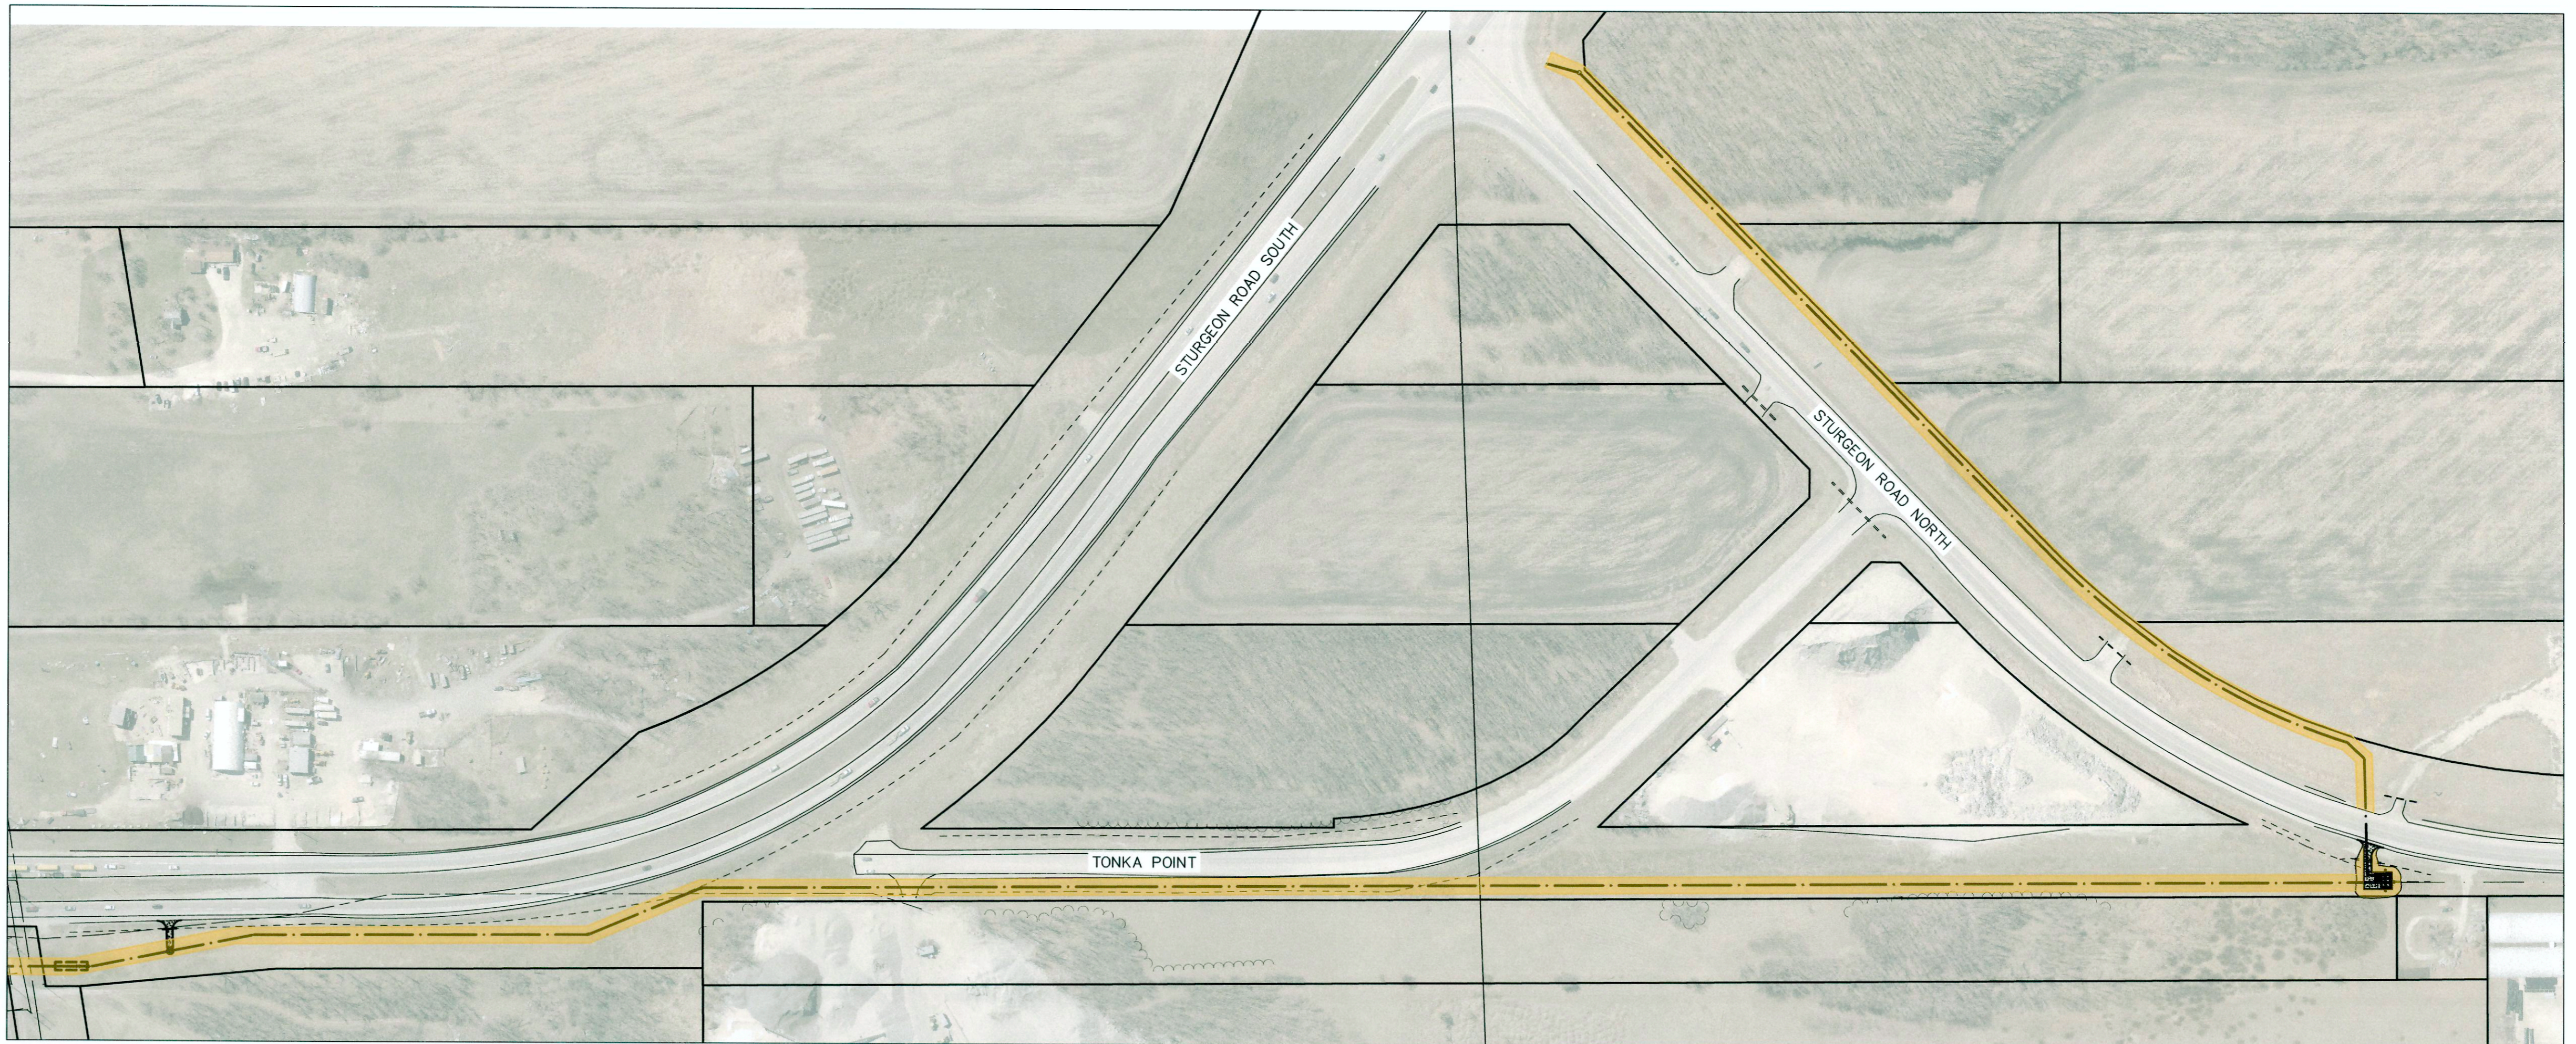


- ZONE 1 MAINTAINED GRASS AREAS – TOPSOIL AND SOD RESTORATION (SPECIFICATION SECTION E46)
- ZONE 2 MAINTAINED GRASS AREAS – TOPSOIL AND SOD RESTORATION OF DISTURBED AREAS FROM CONSTRUCTION OF 109-2024 (SPECIFICATION SECTION E46)
- NATURALIZED GRASS AREAS – TOPSOIL PREPARATION FOR SEEDING (SPECIFICATION SECTION E45)

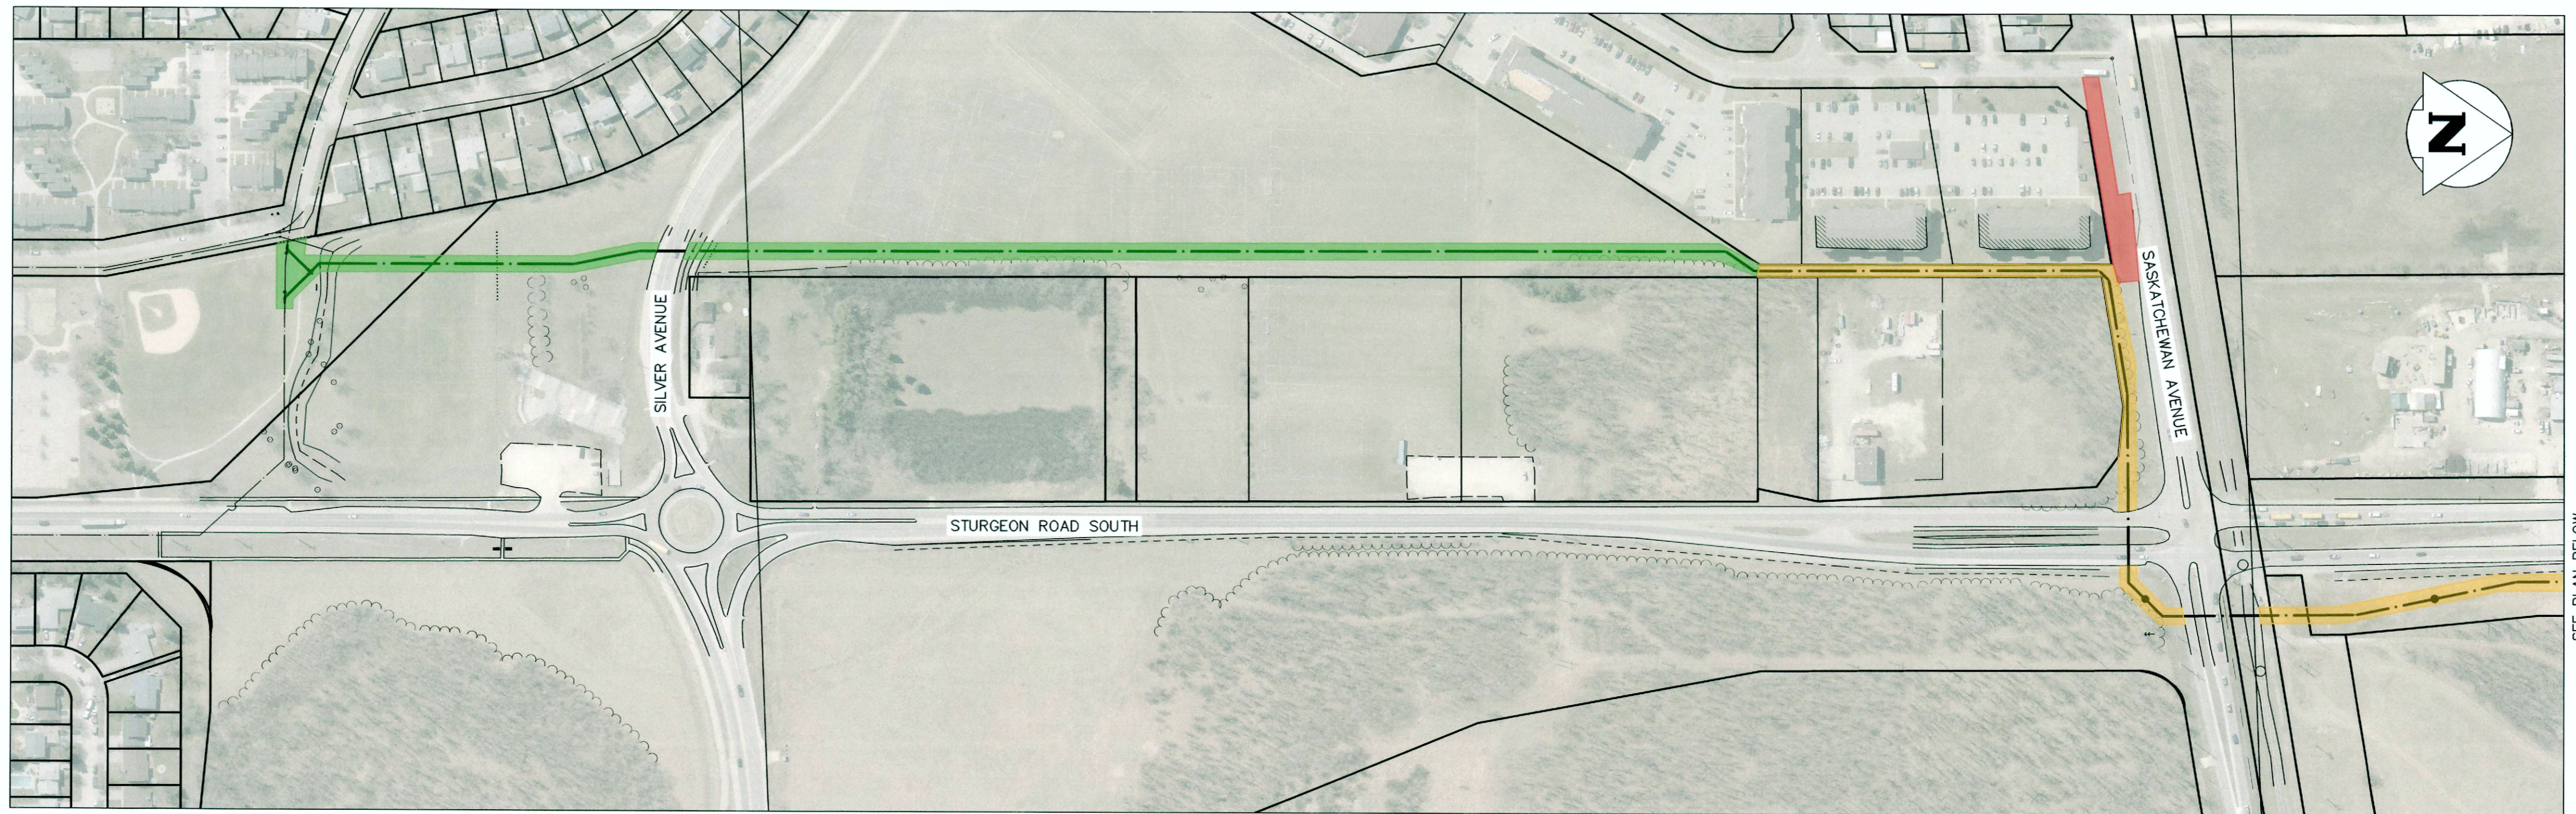

File name: U:\FMS\23-0107-009_C4A_Feedermain_C117-120 - TabC-118 Plotted By: GHeinrichs 24/05/13 [Mon 11:45am]

**ENGINEERS
GEOSCIENTISTS
MANITOBA**
Certificate of Authorization
KGS Group
No. 245

ISSUED FOR TENDER
NOT TO BE USED FOR CONSTRUCTION

FOR INDEX SEE
1-0798F-D0002-001

METRIC
WHOLE NUMBERS INDICATE MILLIMETRES
DECIMALIZED NUMBERS INDICATE METRES

**PROPERTY LIMITS
DELINEATION**

DELINEATION OF PROPERTY LIMITS AS SHOWN ON THIS DWG DOES NOT REPRESENT A "LEGAL SURVEY". KGS GROUP MAKES NO REPRESENTATION OR WARRANTY AS TO THE ACCURACY OF PROPERTY LIMITS DELINEATED ON THIS DWG, NOR ON THE DIMENSIONAL ACCURACY OF DWG FEATURES RELATIVE TO THOSE PROPERTY LIMITS.

WARNING

IF POWER EQUIPMENT OR EXPLOSIVES ARE TO BE USED FOR EXCAVATION ON THIS PROJECT THE CONTRACTOR MUST:

- 1) NOTIFY THE GAS COMPANY OF THE PROPOSED LOCATION OF EXCAVATION.
- 2) TAKE PRECAUTION TO AVOID DAMAGE TO GAS COMPANY INSTALLATIONS.

SEE PROVINCIAL REGULATION 210/72 FOR DETAILS

**LOCATION APPROVED
UNDERGROUND STRUCTURES**

SUPV. U/G STRUCTURES COMMITTEE DATE

NOTE:

LOCATION OF UNDERGROUND STRUCTURES AS SHOWN ARE BASED ON THE BEST INFORMATION AVAILABLE BUT NO GUARANTEE IS GIVEN THAT ALL EXISTING UTILITIES ARE SHOWN OR THAT THE GIVEN LOCATIONS ARE EXACT. CONFIRMATION OF EXISTENCE AND EXACT LOCATION OF ALL SERVICES MUST BE OBTAINED FROM THE INDIVIDUAL UTILITIES BEFORE PROCEEDING WITH CONSTRUCTION.

VERTICAL DATUM: CGVD28 (HT2.0 Geoid)
HORIZONTAL DATUM: NAD83 (June 1990), Zone 14

NO. REVISIONS DATE (YYYY/MM/DD) BY

1	ISSUED WITH ADDENDUM 2	24/05/13	GTH
0	ISSUED FOR TENDER	24/04/26	GTH



DESIGNED BY	GTH	CHECKED BY	RBO
DRAWN BY	GTH	APPROVED BY	RBO
SCALE:	HORIZONTAL AS NOTED		
VERTICAL:	DATE 2024 05 13		

ENGINEER'S SEAL

CONSULTANT DRAWING NUMBER
C-4A-118

THE CITY OF WINNIPEG
WATER AND WASTE DEPARTMENT
ENGINEERING DIVISION

Winnipeg

CENTREPORT SOUTH REGIONAL WATER AND WASTEWATER
SERVICING – PHASE 1A CONTRACT 4A – FEEDER MAIN
GRASS RESTORATION TYPES

SHEET 21 OF 34
CITY DRAWING NUMBER
1-0798F-B0001-001

BID OPP: 220-2024
CONTRACT NUMBER: 4A

FILE PATH: U:\FMS\23-0107-009\
FILE NAME: 23-0107-009_C4A_Feedermain_C117-120.dwg