


BENCHMARK
 ELEV=232.172m
 74M638 - TBLT. IN S. WALL OF DUFFERIN SCHOOL
 54S ALEXANDER AVE., 2.4m W. OF S.E. COR. OF BLDG.



FOR INDEX SEE D-16971

METRIC
 WHOLE NUMBERS INDICATE MILLIMETRES
 DECIMALIZED NUMBERS INDICATE METRES

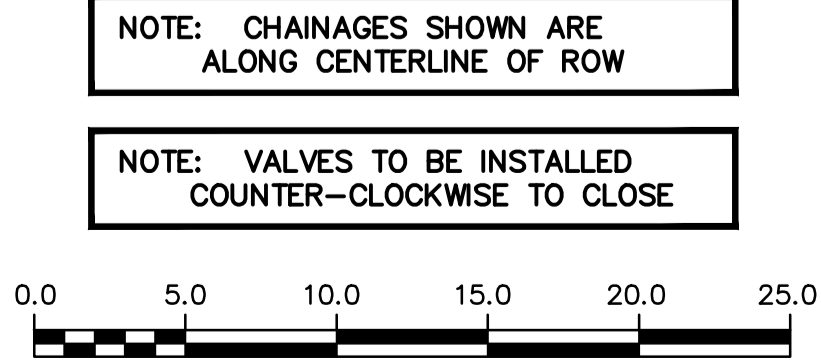

LOCATION APPROVED UNDERGROUND STRUCTURES

SUPV. U/G STRUCTURES COMMITTEE	DATE

NOTE:
 LOCATION OF UNDERGROUND STRUCTURES AS SHOWN ARE BASED ON THE BEST INFORMATION AVAILABLE BUT NO GUARANTEE IS GIVEN THAT ALL EXISTING UTILITIES ARE SHOWN OR THAT THE GIVEN LOCATIONS ARE EXACT. CONFIRMATION OF EXISTENCE AND EXACT LOCATION OF ALL SERVICES MUST BE OBTAINED FROM THE INDIVIDUAL UTILITIES BEFORE PROCEEDING WITH CONSTRUCTION.

VERTICAL DATUM: CGVD28 (HT2.0 Geoid)
 HORIZONTAL DATUM: NAD83 (June 1990), Zone 14

NO.	ISSUED FOR TENDER	DATE	BY
00	ISSUED FOR TENDER	2024.04.29	R.S.
NO.	REVISIONS	DATE	BY

DESIGNED BY	R.S.	CHECKED BY	W.B.
DRAWN BY	M.R.	APPROVED BY	R.S.
SCALE:		RELEASED FOR CONSTRUCTION	S.C.
HORIZONTAL	1:250	DATE	2024.04.26
VERTICAL	1:50	DATE	2024.03.29

PLOT DATE: 2024 04 29

ENGINEER'S SEAL

CONSULTANT DRAWING NUMBER
C-101

THE CITY OF WINNIPEG
 WATER AND WASTE DEPARTMENT
 ENGINEERING DIVISION

**2024 WATER MAIN RENEWALS
 CONTRACT 7
 ALEXANDER AVENUE
 AT RIETTA STREET AND AT OWENA STREET**

SHEET **3** OF **13**
 CITY DRAWING NUMBER
D-16972